

**KEY**

\$	SWITCH
⊖	OUTLET
T	THERMOSTAT
⊗	EXIT LIGHTING
F	FIRE EXTINGUISHER
S	STROBES
S	SECURITY PAD / CONTROL
EL	EMERGENCY LIGHTING
⬆	MANSARD / UPPER SOFFIT
⬆	ROOFING / SIDING POWER WALLS
⬆	VALANCE
⬆	SHOW PACK / GONDOLA
W	WATER COOLER
V	VENDING / SODA MACHINE
⊕	CEILING HEIGHT
▲	DATA

These drawings are intended to be for schematic design only. Local authorities & governing building codes shall be used for construction


12/21/2007

Door & Frame Schedule	
Door No.	Door Size
A	6'-0"x7'-0"
B	3'-0"x6'-6"
C	3'-0"x6'-6"
D	3'-0"x6'-6"
E	3'-0"x6'-6"
F	3'-0"x6'-6"


  

Door Type	Frame Type
A	B
D	A
E	WID
E	WID
B	WID
B	WID

**Door Types**

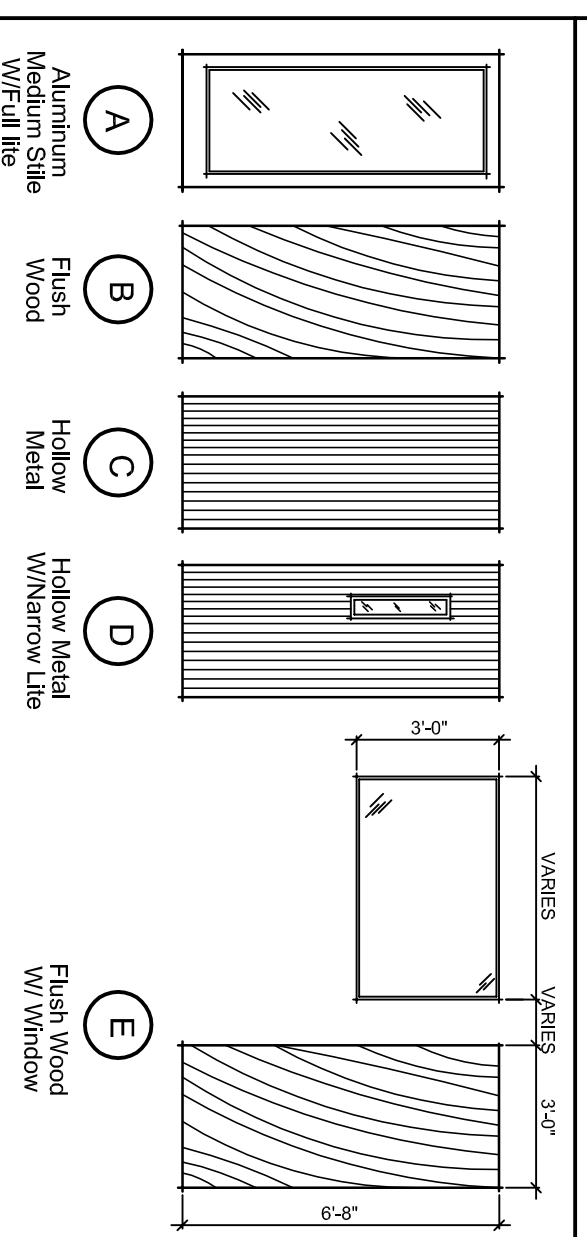

**Frame Types**

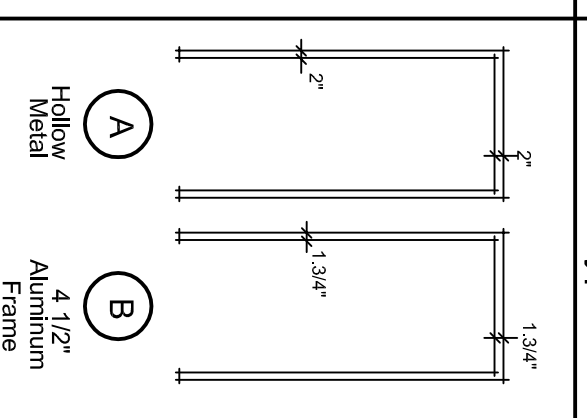

**SHOWROOM**

FLOORING	1,686 SF
PAINT	2,448 SF
VINYL BASE	176 SF
VALANCE	53 SF
DEMO VALANCE	0
DENNO MANSARD / UPPER SOFFIT	0
NEW MARKETING UPPER BLUE BAND	170 SF

**ABC SUPPLY CO.**  
2399 GAUSE BLVD W  
SLIDELL, LA 70460



Revisions:
REVISION 0 - 12/21/2007

655 Third St.  
Suite 300  
Bellaire, Wisconsin  
53511  
Office: 808-962-2912  
Fax: 808-962-8970

Project Title: SLIDELL, LA #258 SHOWROOM ROLL OUT

Sheet Title: EXISTING SHOWROOM PLAN

Issue Date: 12/21/2007

Drawing No.: **200**

