




4 AHU Platform Locations
A220 3/8" = 1'-0"

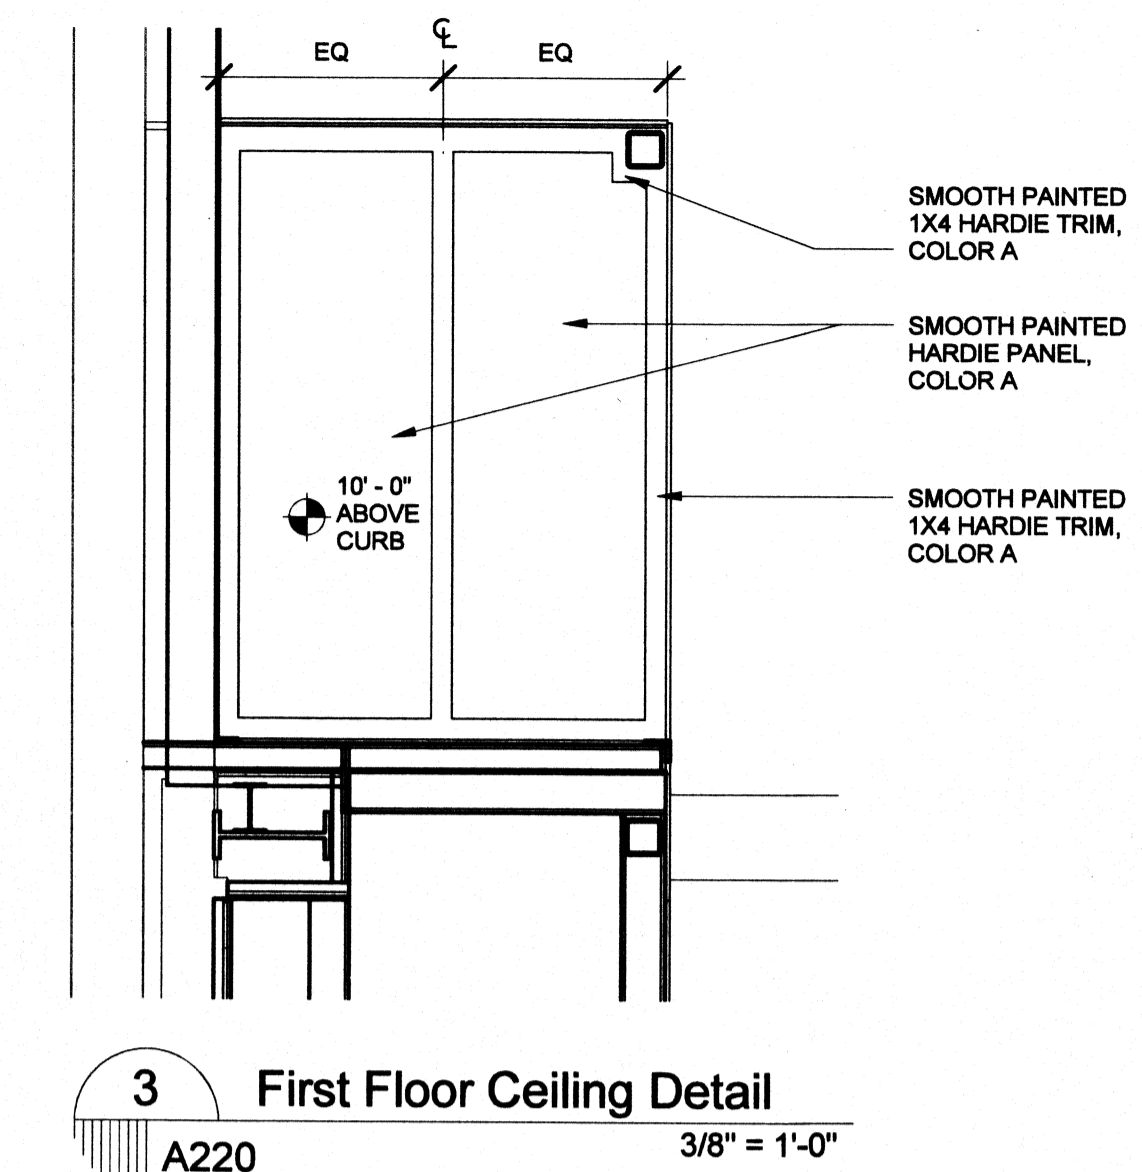

3 First Floor Ceiling Detail
A220 3/8" = 1'-0"

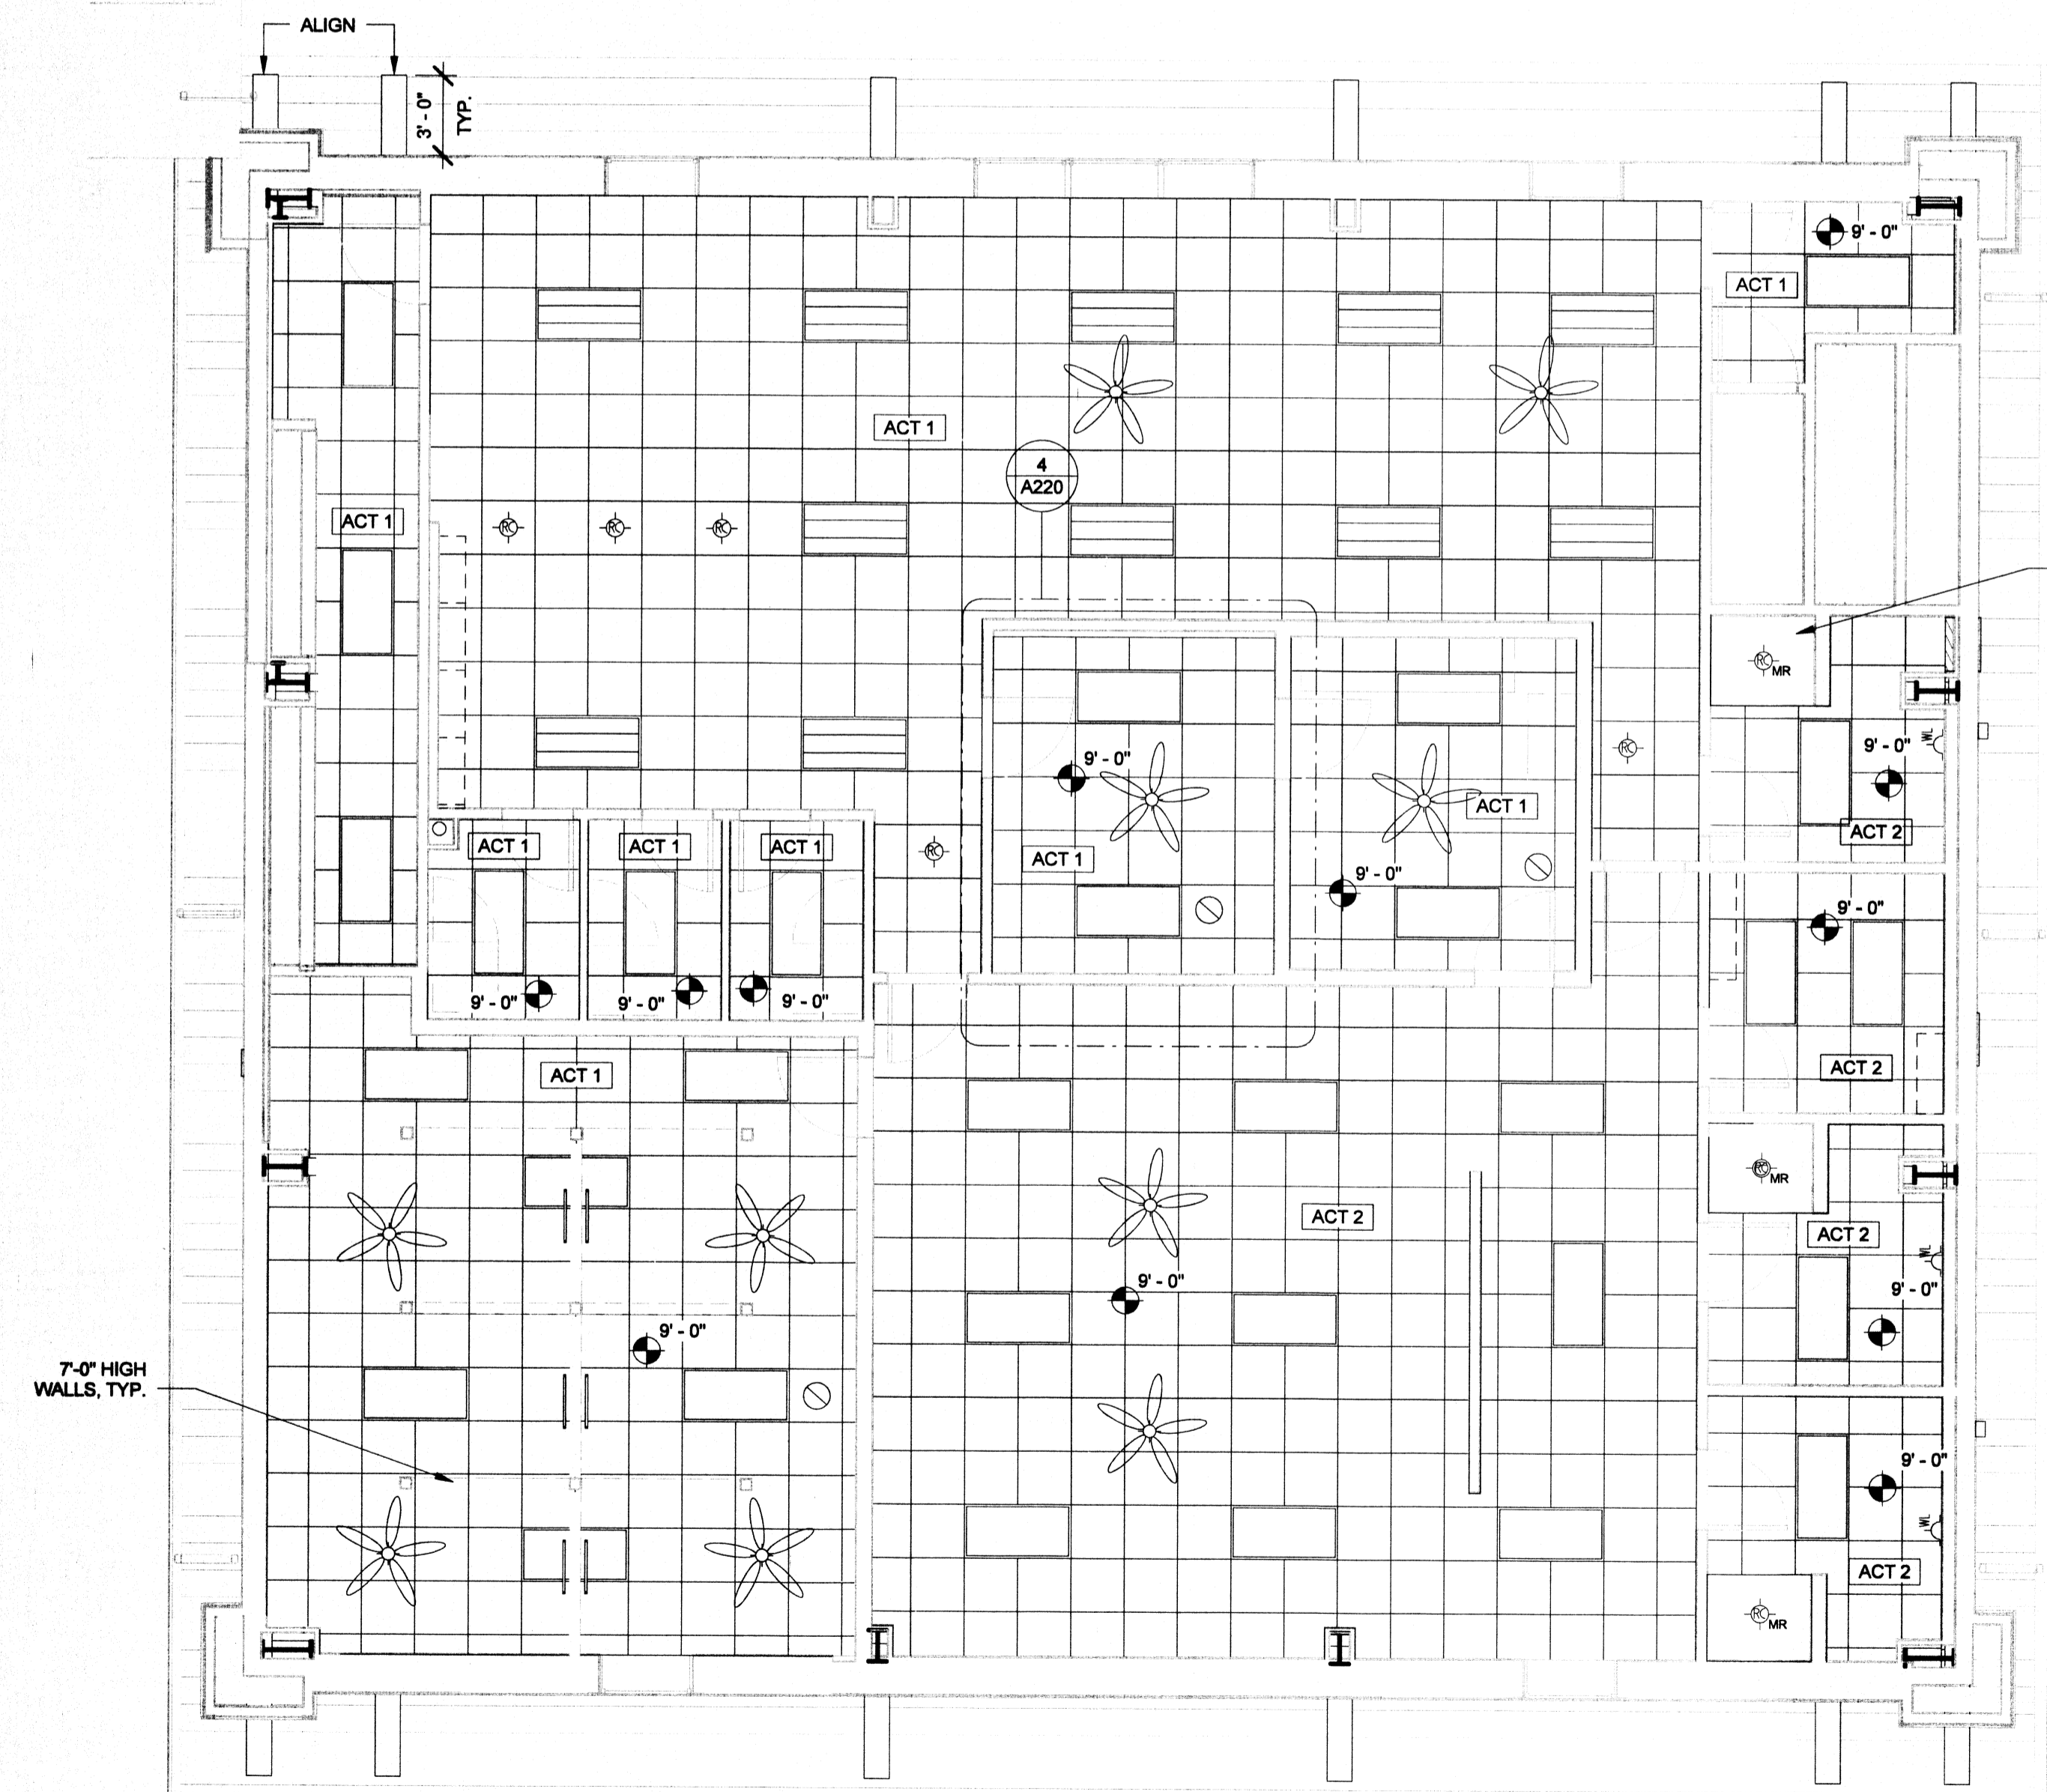

1 Second Floor Ceiling Plan
A220 3/16" = 1'-0"

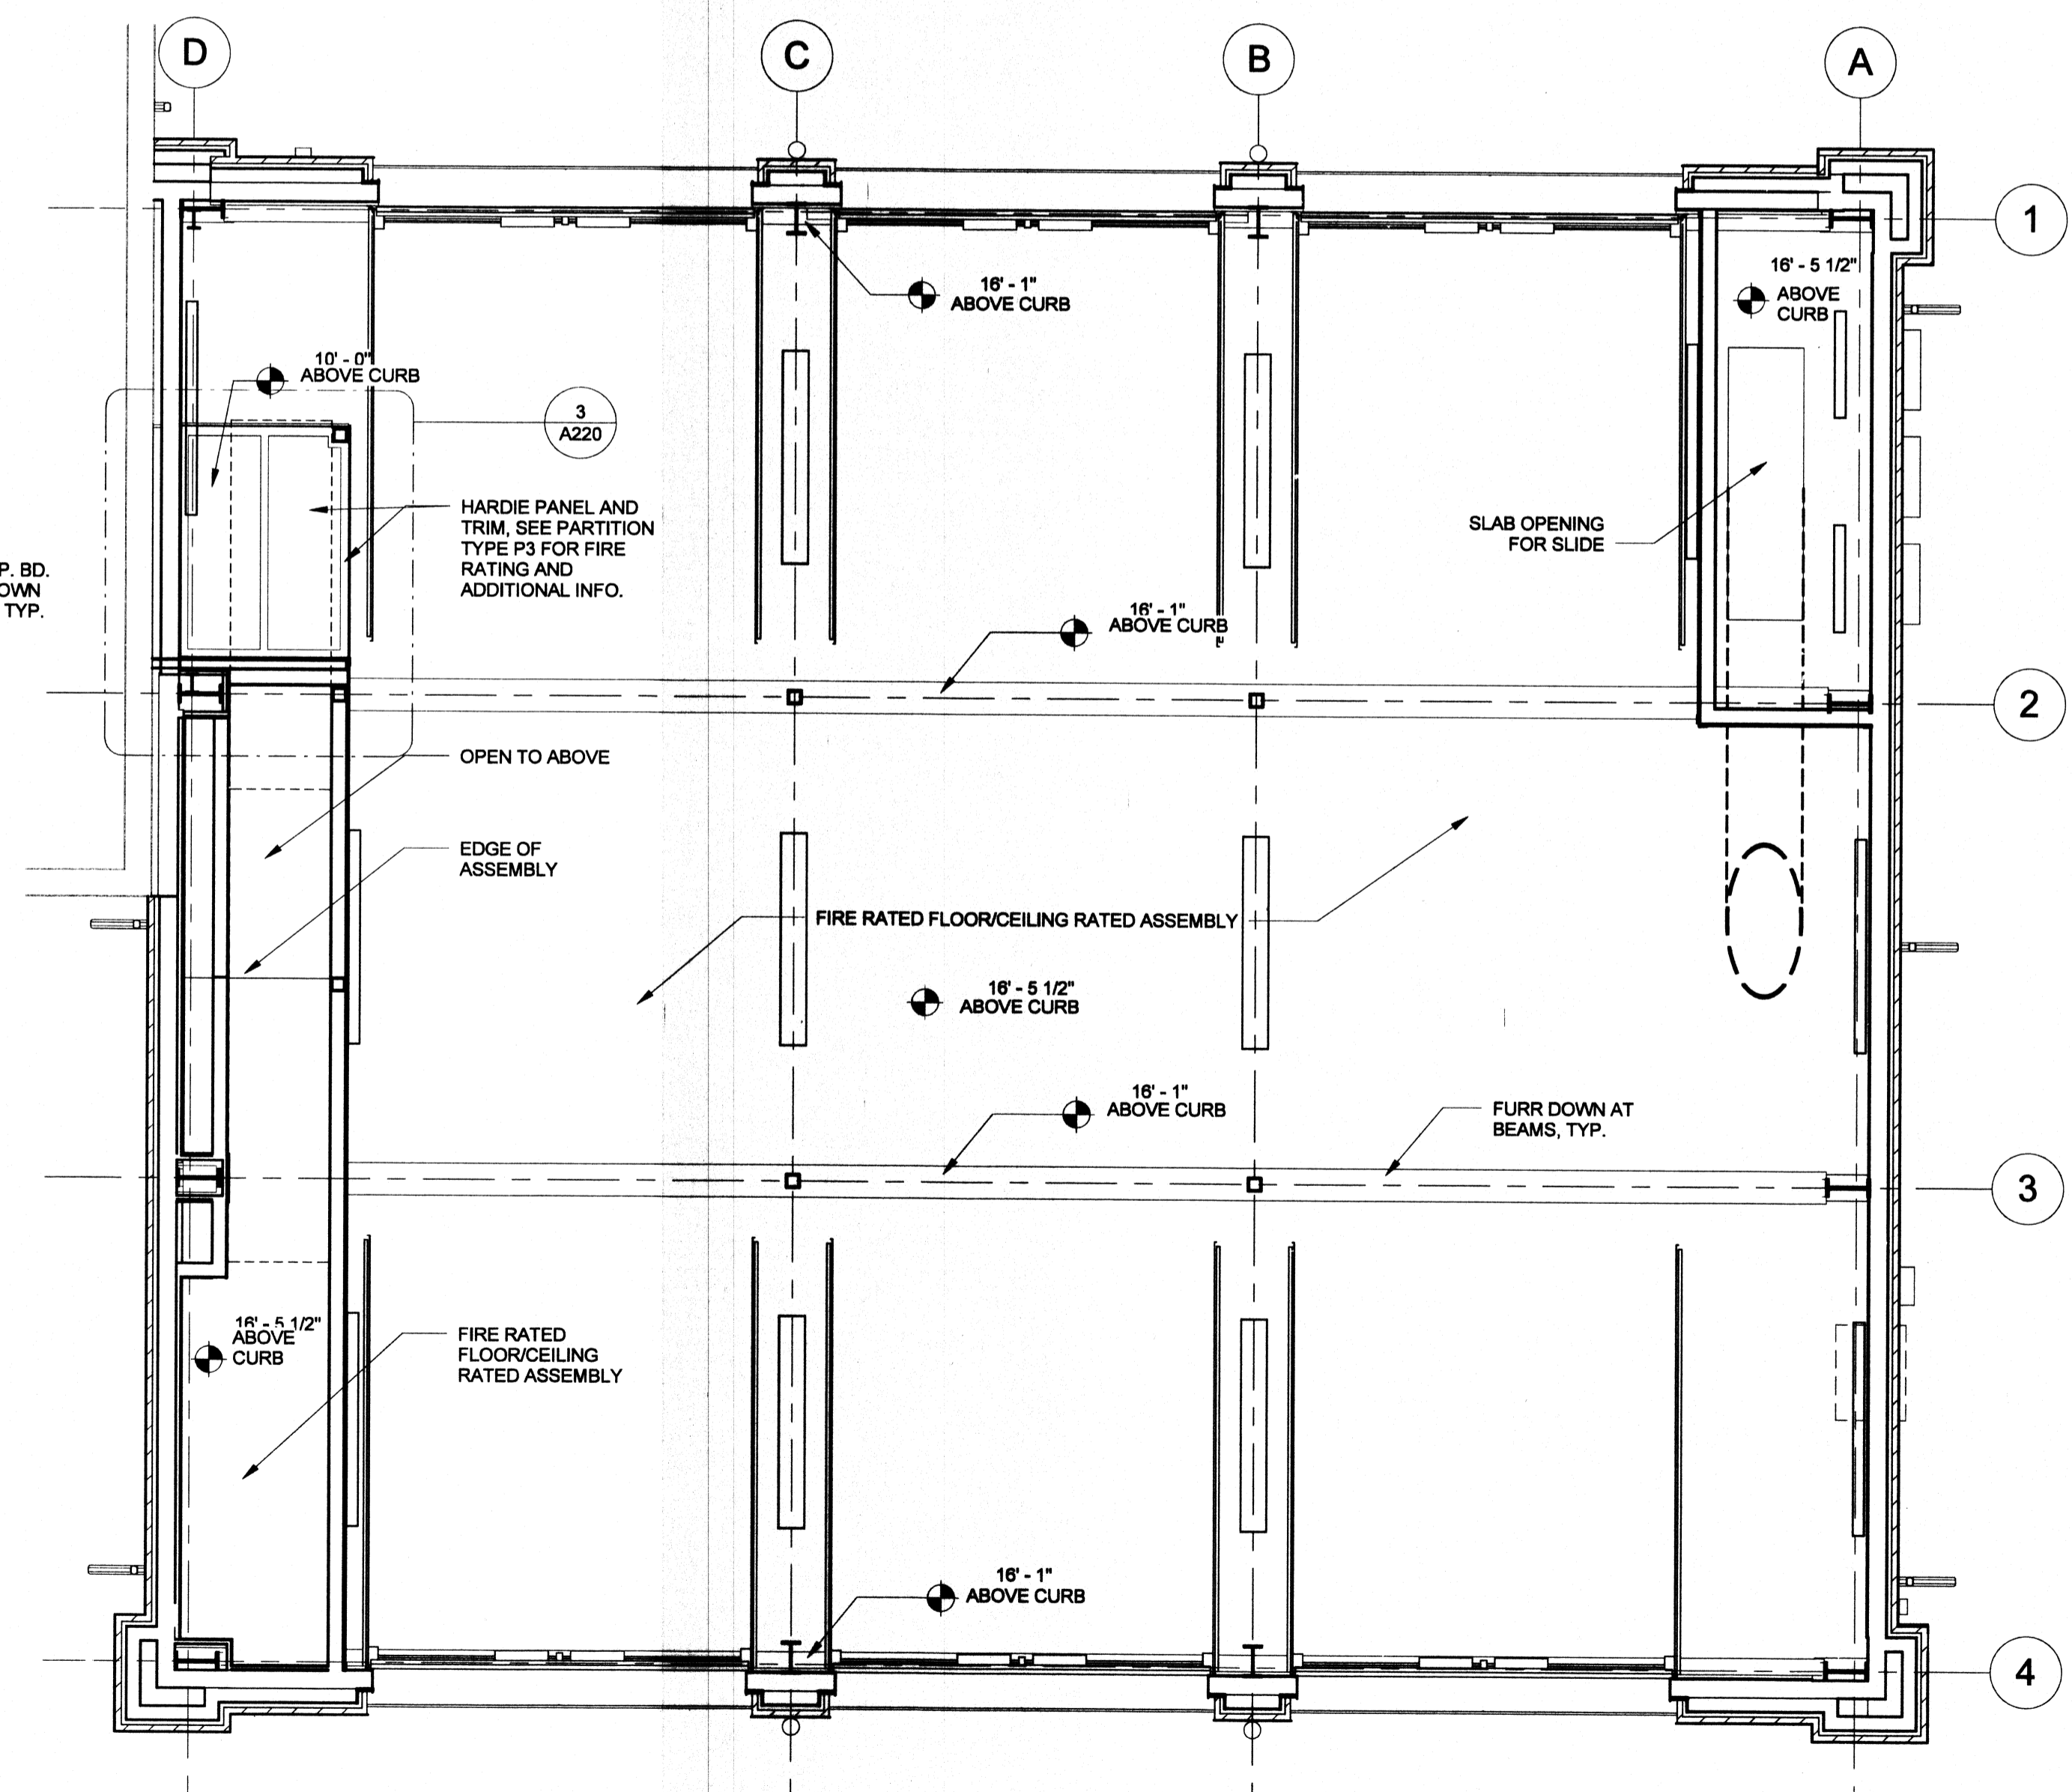

2 First Floor Ceiling Plan
A220 3/16" = 1'-0"