
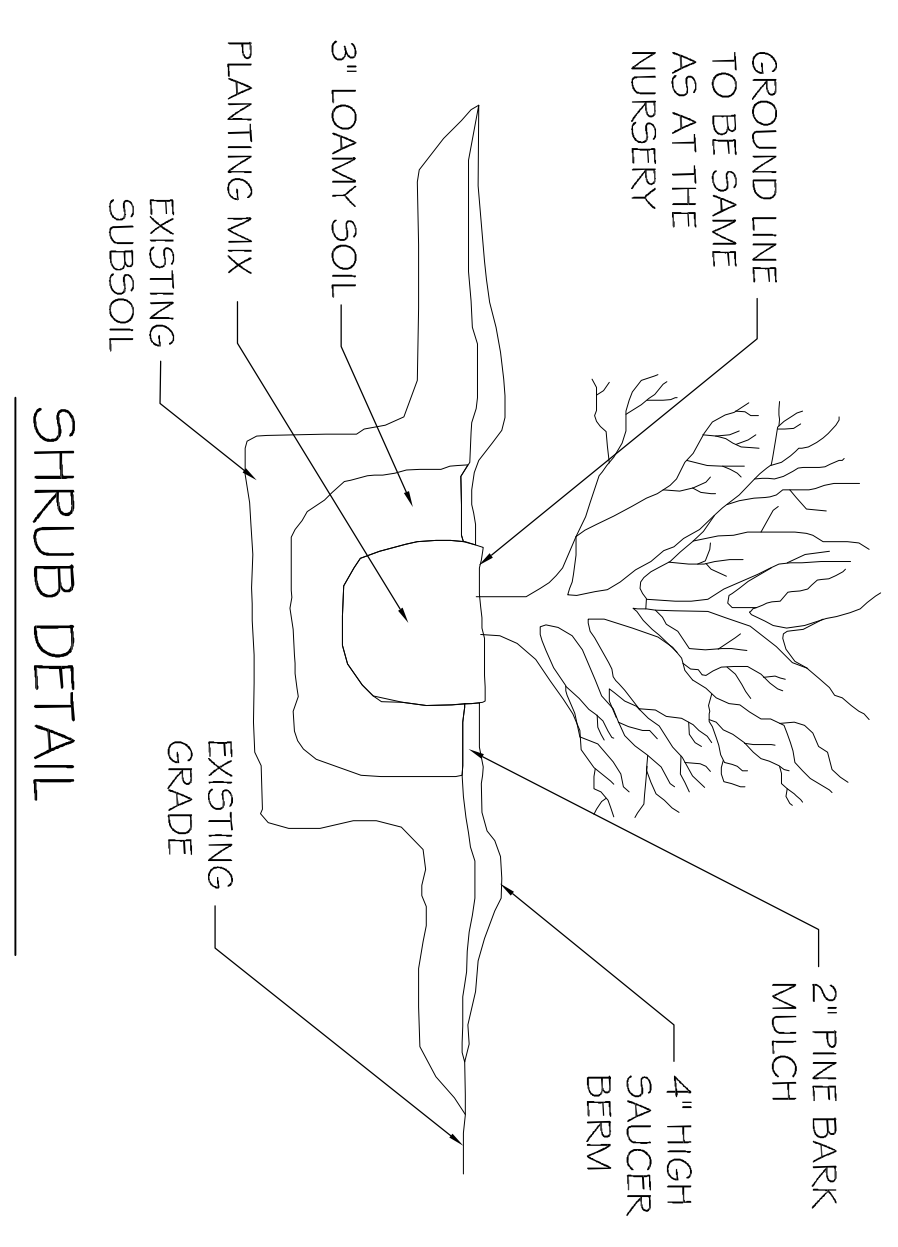
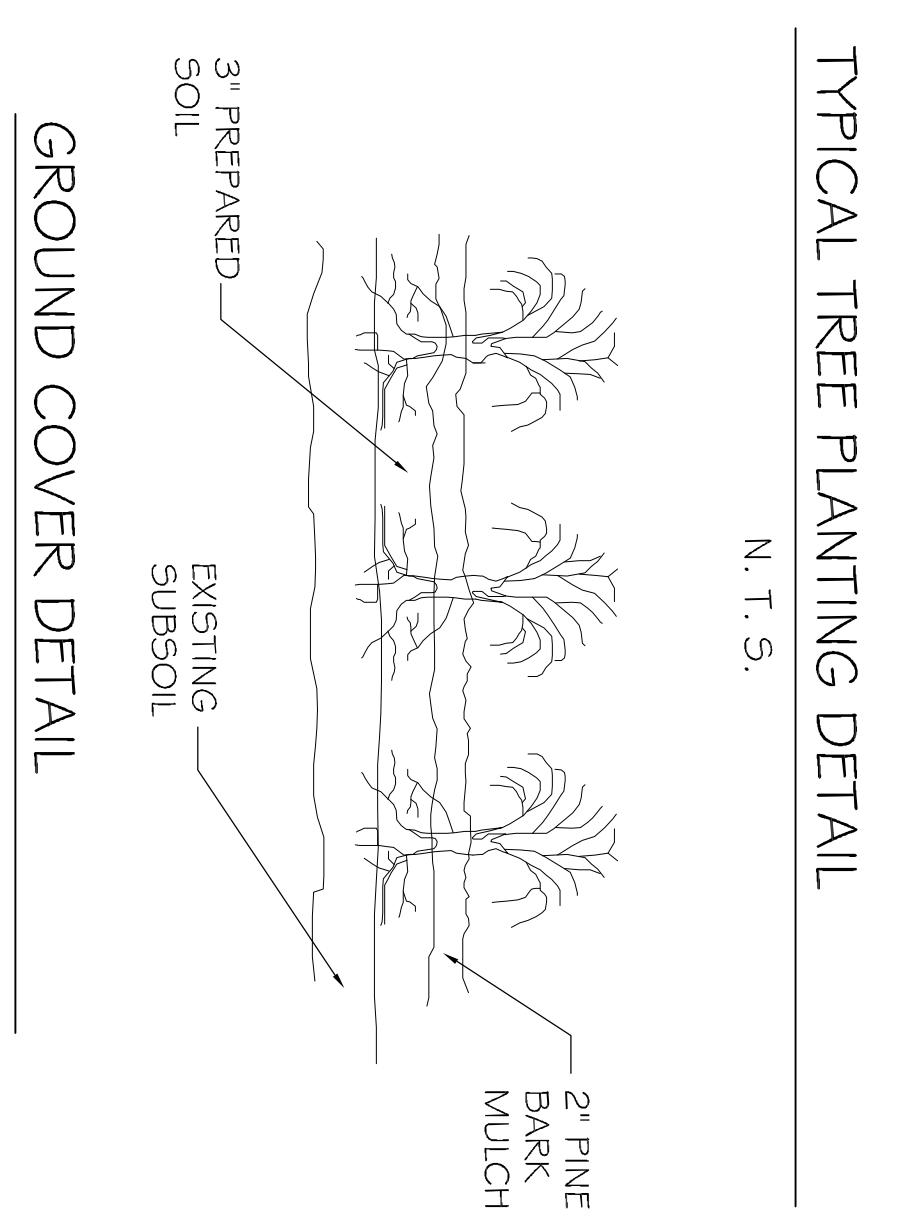



U.S. HIGHWAY 98 (EAST BOUND LANE)

LEGEND

- DD BLANCHARD MAGNOLIA - ALL CLASS "A" TREES AT THE TIME OF PLANTING SHALL HAVE A MINIMUM CALIPER OF AT LEAST TWO AND ONE HALF INCHES MEASURED AT A POINT NOT LESS THAN 4 FEET ABOVE THE GROUND SURFACE AND NOT MORE THAN 10-12 FEET AND A MATURE HEIGHT OF 40' AS PER THE NATIONAL NURSERY ASSOCIATION STANDARDS.
- AZALEA - A RELATIVELY LOW-GROWING BUSHY PLANT, USUALLY WITH WOODY STEMS, FOR THE PURPOSES OF THIS DEFINITION, GROUND COVER, JETTS AND ANNUALS ARE NOT CONSIDERED SHRUBS. ALL SHRUBS, AT THE TIME OF PLANTING, SHALL HAVE A MINIMUM HEIGHT OF TWO (2) FEET.
- GROUND COVER
- GRASS
- EXTERIOR LIGHTING

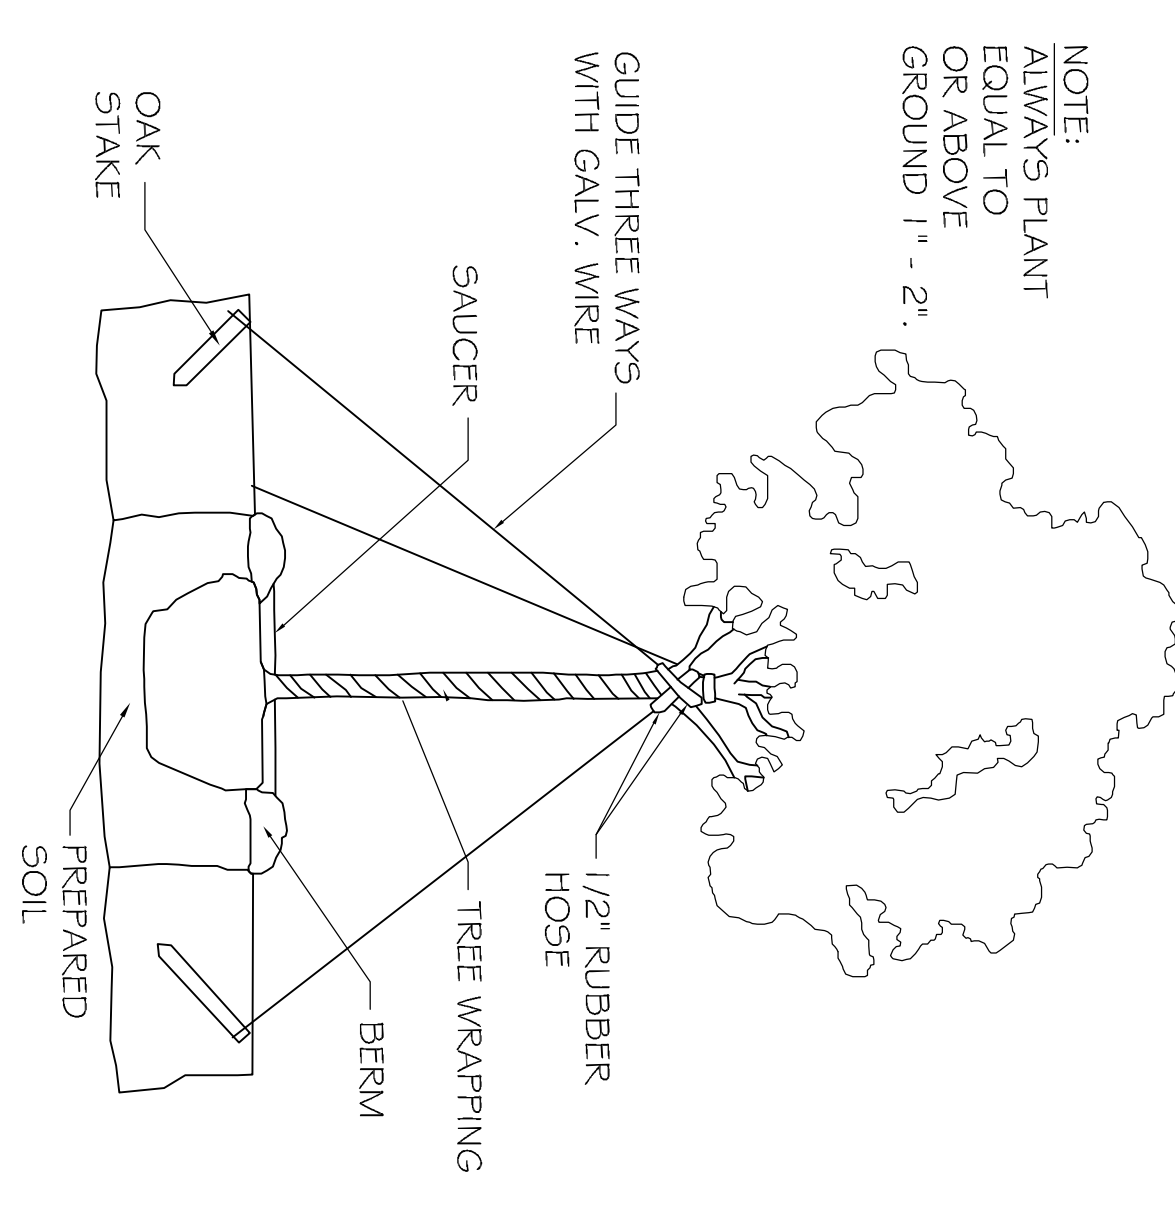

LANDSCAPING PLAN
SCALE: 1"=20'-0"

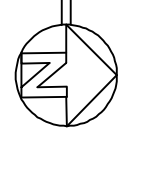

RAINFOREST CARWASH

5026 HARDY ST.
HATTIESBURG, MISSISSIPPI

JOB No: 2176 DATE: 06-28-2013
DRAWN BY: JCT CHECKED BY: CD

REVISIONS		
#	DESCRIPTION	DATE
A	ADDED RESTROOMS	07-19-13



DAMMON
ENGINEERING, INC.

CHIEF ENGINEER, EMMETT DAMMON, P.E.
554 OLD SPANISH TRAIL
SLIDELL, LA 70458

dammoneengineering.com
dammoneg@bellsouth.net
PHONE: 985-649-5832
FAX: 985-641-5950

LANDSCAPING
PLAN

SHEET No: 4 OF 22

C-3