


CAMBELL DRIVE

NORTH 31ST AVENUE

- SITE PLAN NOTES**
1. ROOFING MATERIAL: METAL ROOFING PANEL
  2. SIDING MATERIAL: SPILT FACE BLOCK
  3. UTILITIES: ALL UTILITIES SHALL BE PLACED UNDERGROUND

**NOTE:**  
PAVEMENT IN ALL PARKING AREAS SHALL BE 6" THICK CONCRETE.

**SITE LIGHTING**  
EXTERIOR LIGHTING SHALL BE SHADED OR INWARDLY DIRECTED IN SUCH A MANNER SO THAT NO DIRECT LIGHTING OR GLARE BE CAST BEYOND THE PROPERTY LINE. THE INTENSITY OF SUCH LIGHTING SHALL NOT EXCEED ONE FOOT CANDLE AS MEASURED AT THE ABUTTING PROPERTY LINE.

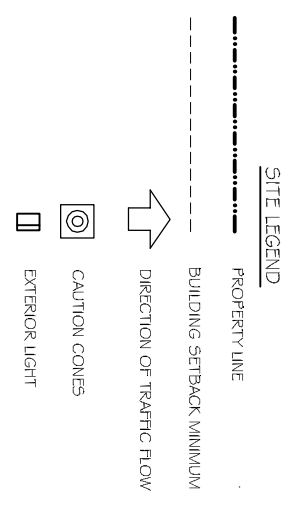

SITE PLAN  
SCALE: 1"=20'-0"

REVISIONS		
#	DESCRIPTION	DATE

**RAINFOREST CARWASH**  
6435 U.S. HWY 49  
HATTIESBURG, MISSISSIPPI

JOB No: 2176    DATE: 06-02-2014  
DRAWN BY: CKD    CHECKED BY: CKD

**DAMMON ENGINEERING, INC.**

CHIEF ENGINEER: EMMETT DAMMON, P.E.  
554 OLD SPANISH TRAIL  
SLUPELL, LA 70456

dammone@dammoneng.com  
dammoneng@bellsouth.net  
PHONE: 985-649-5832  
FAX: 985-641-5950

SHEET No: 2 OF 22  
**C-1**  
SITE PLAN