





U.S. HIGHWAY 98 (EAST BOUND LANE)

LANDSCAPING PLAN
SCALE: 1"=20'-0"

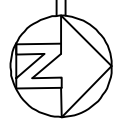

LANDSCAPE LEGEND

- DD BLANCHARD MAGNOLIA
AT LEAST 5" W. TREES, AT THE TIME OF PLANTING, SHALL HAVE A MINIMUM CALIPER OF AT LEAST TWO AND ONE-HALF (2 1/2) INCHES, MEASURED SIX (6) INCHES ABOVE THE ROOT BALL, AND A MINIMUM HEIGHT OF 10-12 FEET AND A MATURE HEIGHT OF 40' AS PER THE NATIONAL NURSERY ASSOCIATION STANDARDS.
- AGAVE
A RELATIVELY LOW-GROWING BUSHY PLANT, USUALLY WITH WOODY STEMS, FOR THE PURPOSES OF THIS DEFINITION, GROUND COVER, TREES AND ANNUALS ARE NOT CONSIDERED SHRUBS. ALL SHRUBS, AT THE TIME OF PLANTING, SHALL HAVE A MINIMUM HEIGHT OF TWO (2) FEET.
- PINE STRAW
- GRASS

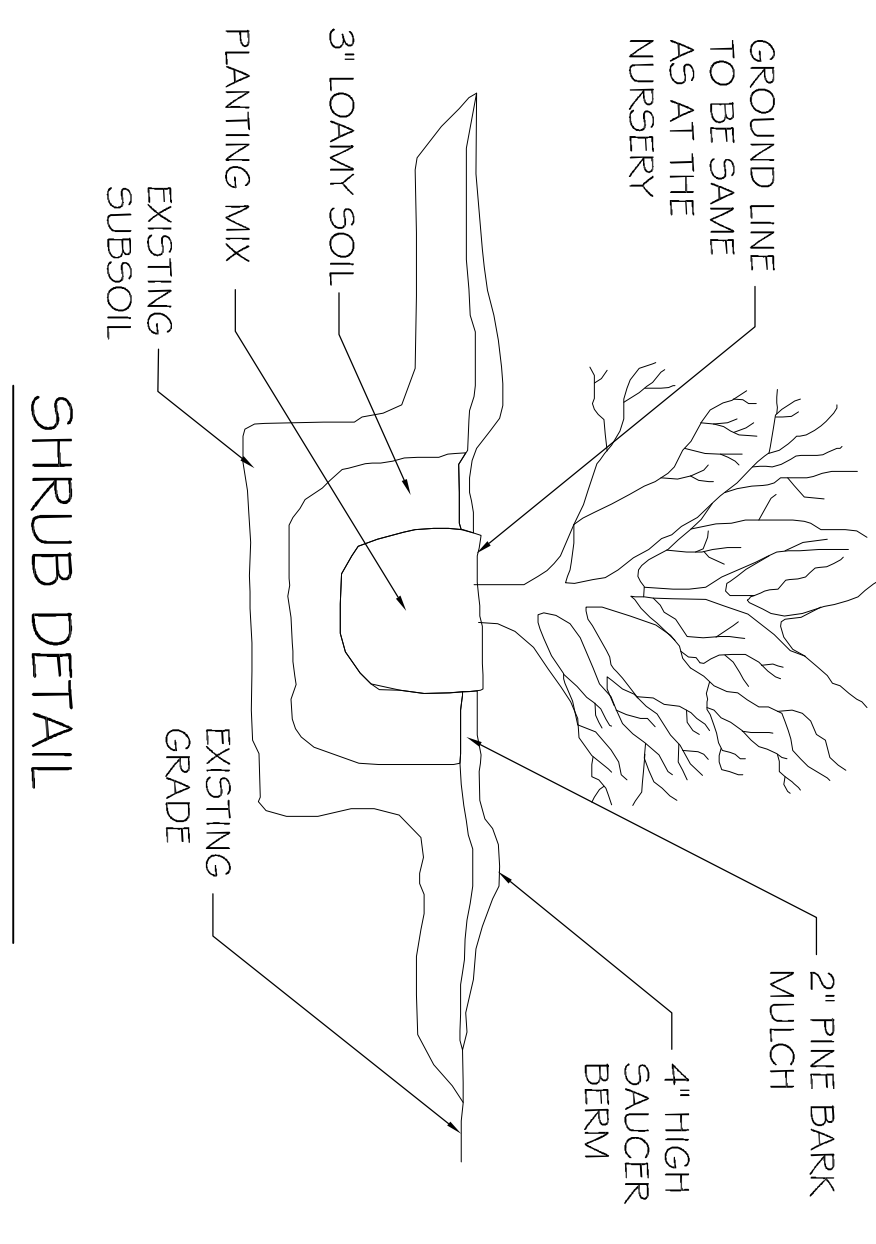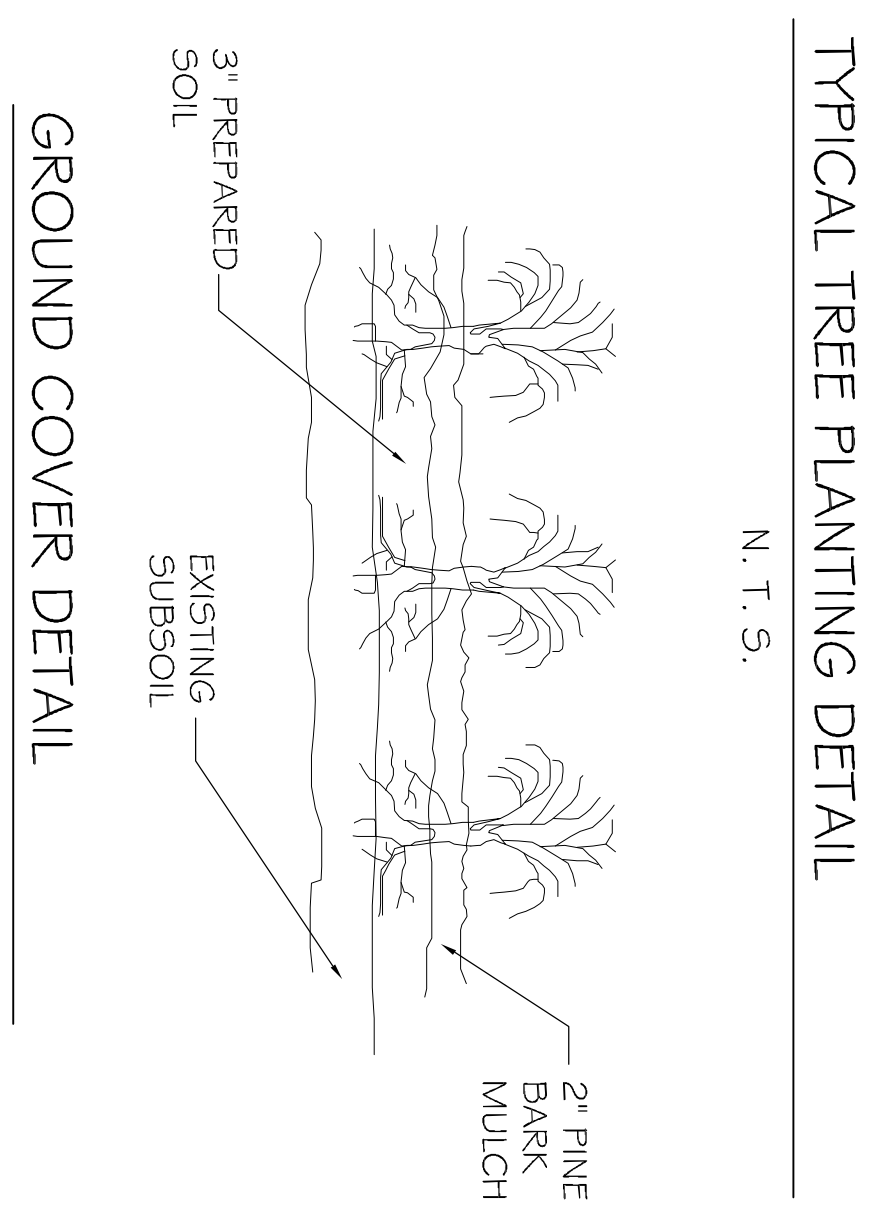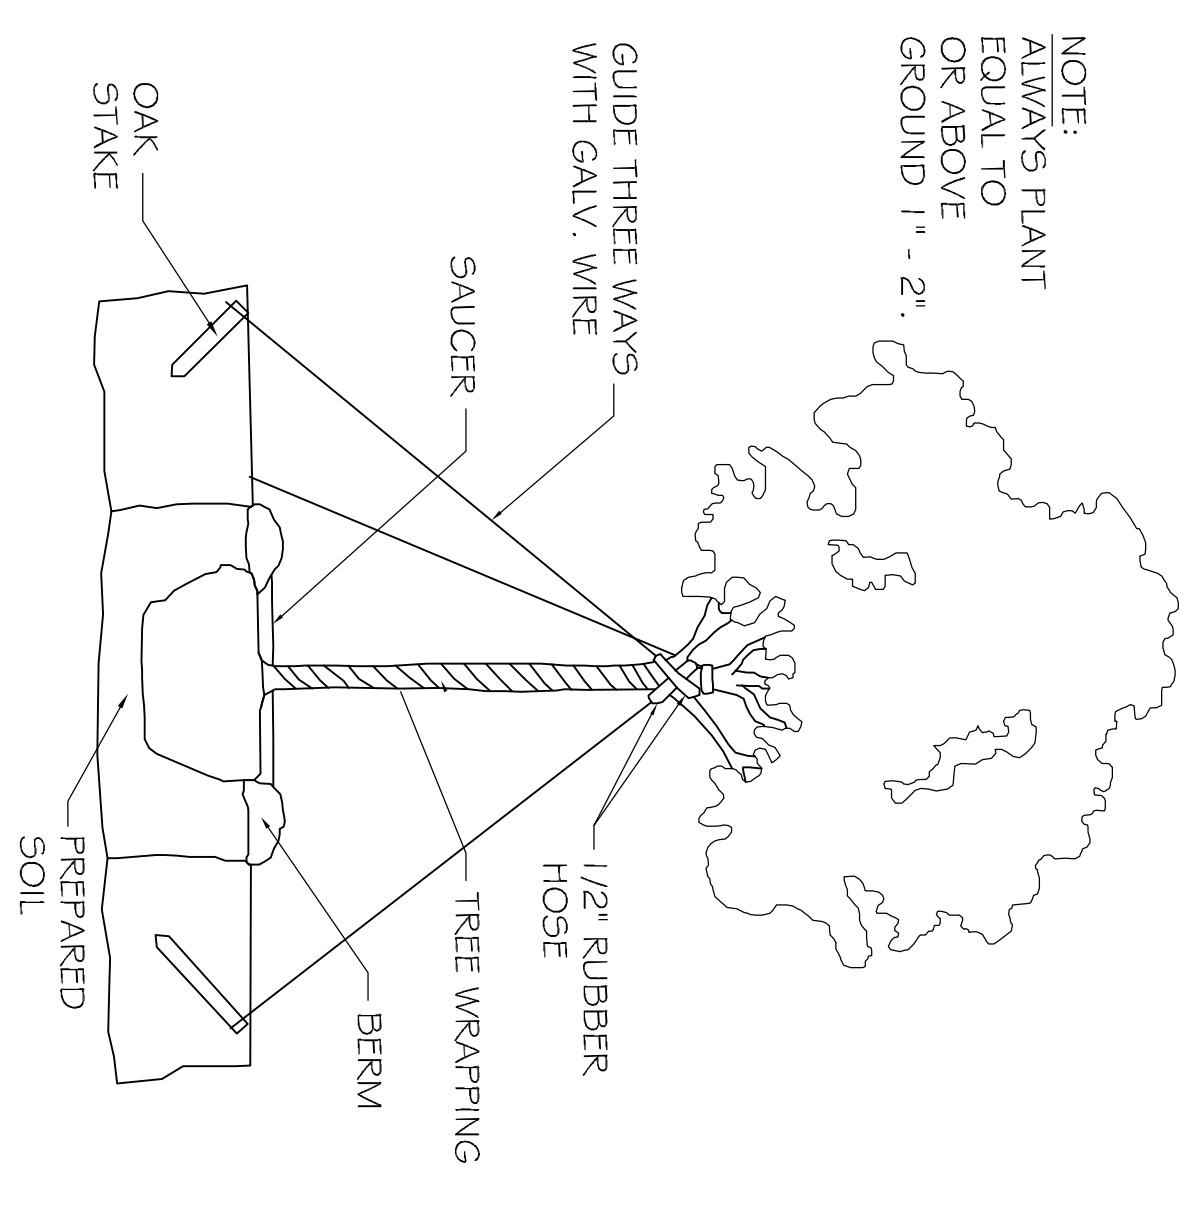


GROUND COVER DETAIL
N. T. S.

RAINFOREST CARWASH

5026 HARDY ST.
HATTIESBURG, MISSISSIPPI

JOB No: 2176 DATE: 05-14-2013
DRAWN BY: JCT CHECKED BY: CD

The above drawings and specifications, design and arrangements, represent the work of Dammon Engineering, Inc. and shall remain the property of Dammon Engineering, Inc. and no part thereof shall be copied, reproduced, or otherwise used in connection with any work or project, other than the specific project for which the same were prepared, and any such use without the written consent of Dammon Engineering, Inc. shall constitute an infringement of the copyright in the drawings and specifications. The contractor shall obtain the written consent of Dammon Engineering, Inc. before making any changes or modifications to these drawings and specifications. The contractor shall obtain the written consent of Dammon Engineering, Inc. before making any changes or modifications to these drawings and specifications.

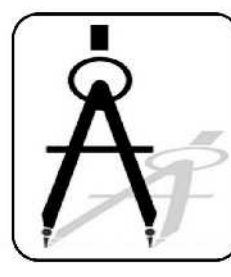

DAMMON
ENGINEERING, INC.

CHIEF ENGINEER: EMMETT DAMMON, P.E.
554 OLD SPANISH TRAIL
SLIDELL, LA 70458

dammonengineering.com
dammoneng@bellsouth.net
PHONE: 985-649-5832
FAX: 985-641-5950

REVISIONS		
#	DESCRIPTION	DATE

LANDSCAPING PLAN

SHEET No:

C3