


U.S. HIGHWAY 98 (EAST BOUND LANE)

MAGNOLIA DRIVE




ANGELLES

LANDSCAPING PLAN
SCALE: 1"=20'-0"

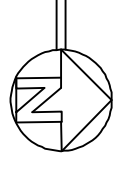

LEGEND

- DD BLANCHARD MAGNOLIA - AT LEAST TWO AND ONE-HALF (2 1/2) TREES, AT THE TIME OF PLANTING, SHALL HAVE A MINIMUM CALIPER OF AT LEAST TWO AND ONE-HALF (2 1/2) INCHES, MEASURED SIX (6) INCHES ABOVE THE ROOT BALL, AND A MINIMUM HEIGHT OF 10-12 FEET AND A MATURE HEIGHT OF 40' AS PER THE NATIONAL NURSERY ASSOCIATION STANDARDS.
- ANGELLES - A RELATIVELY LOW-GROWING BUSHY PLANT, USUALLY WITH WOODY STEMS. FOR THE PURPOSES OF THIS DEFINITION, GROUND COVER TREES AND ANNUALS ARE NOT CONSIDERED SHRUBS. ALL SHRUBS, AT THE TIME OF PLANTING, SHALL HAVE A MINIMUM HEIGHT OF TWO (2) FEET.
- GROUND COVER
- GRASSES
- EXTERIOR LIGHTING

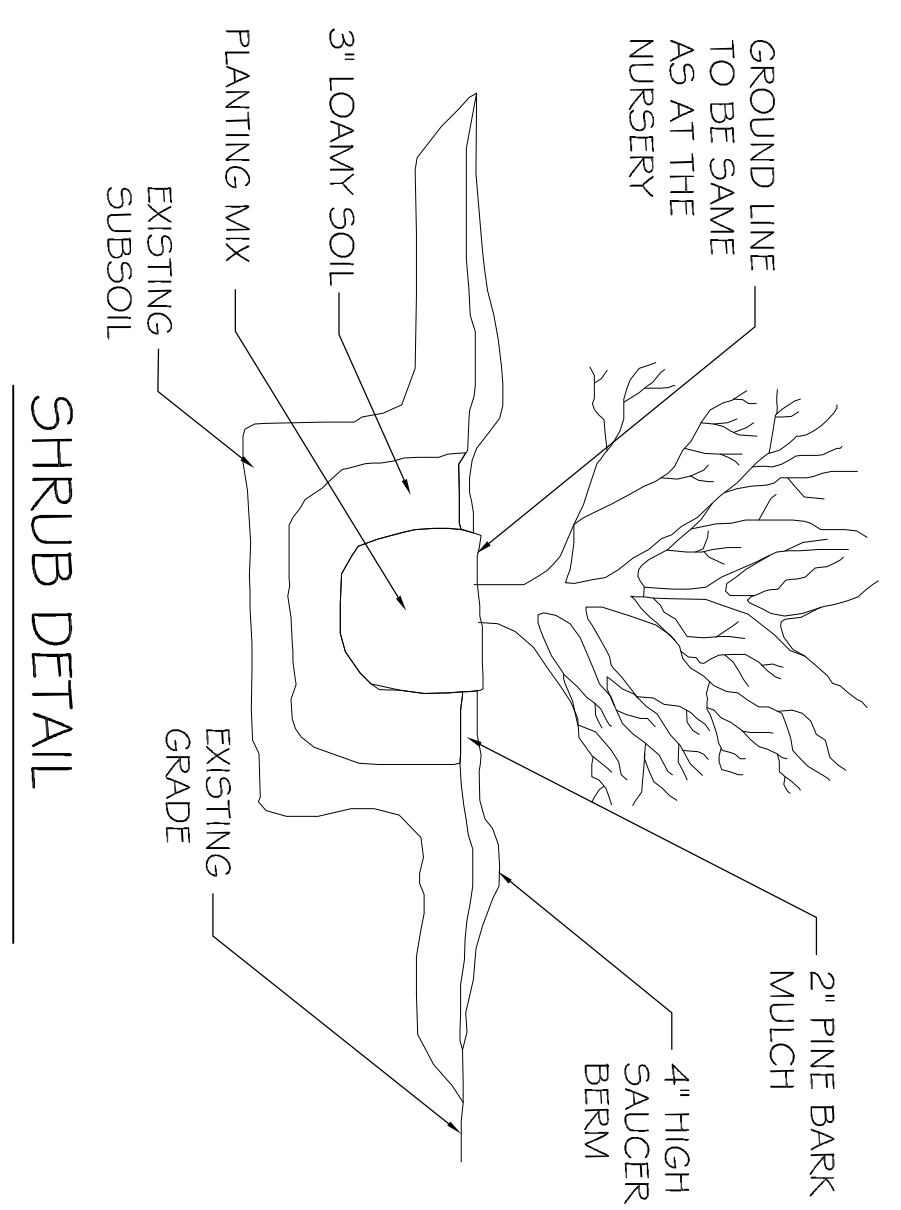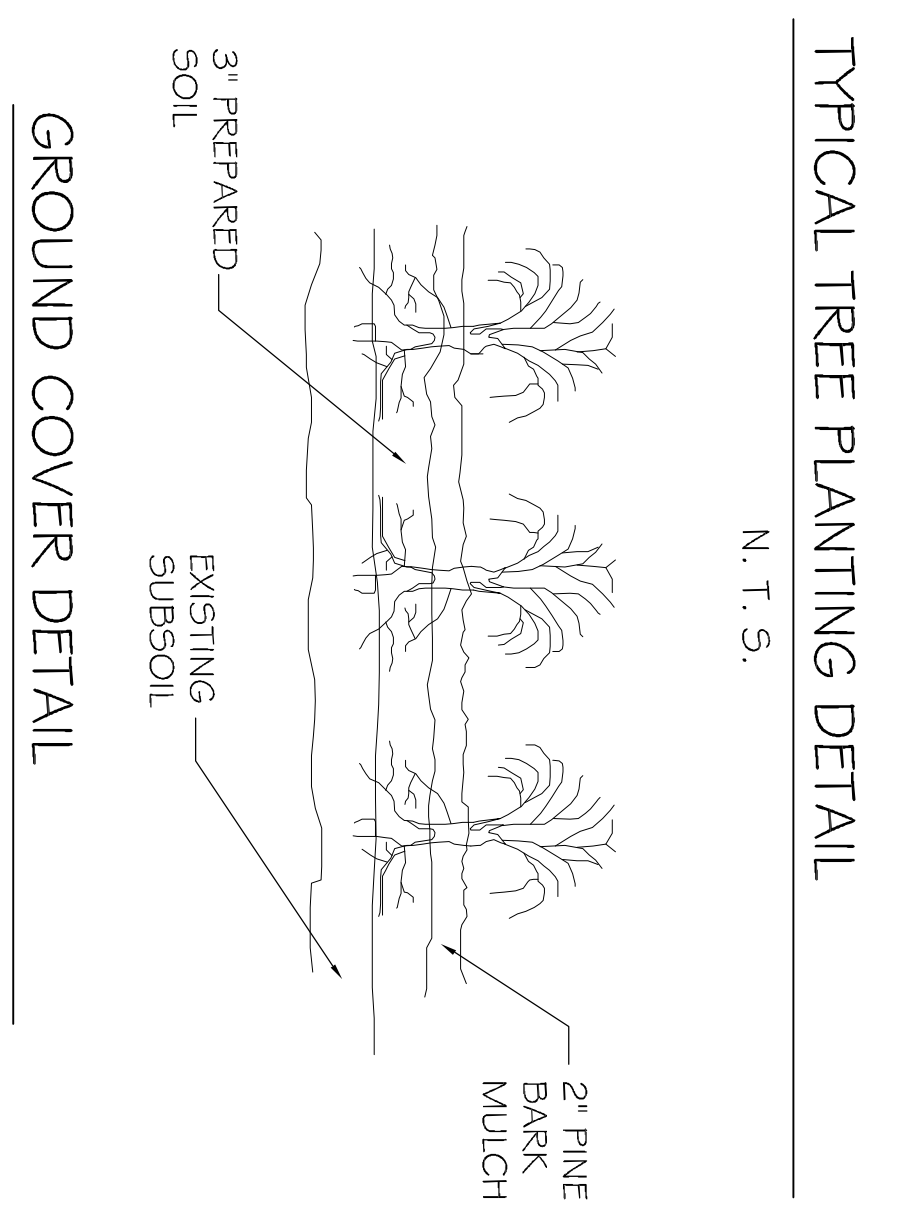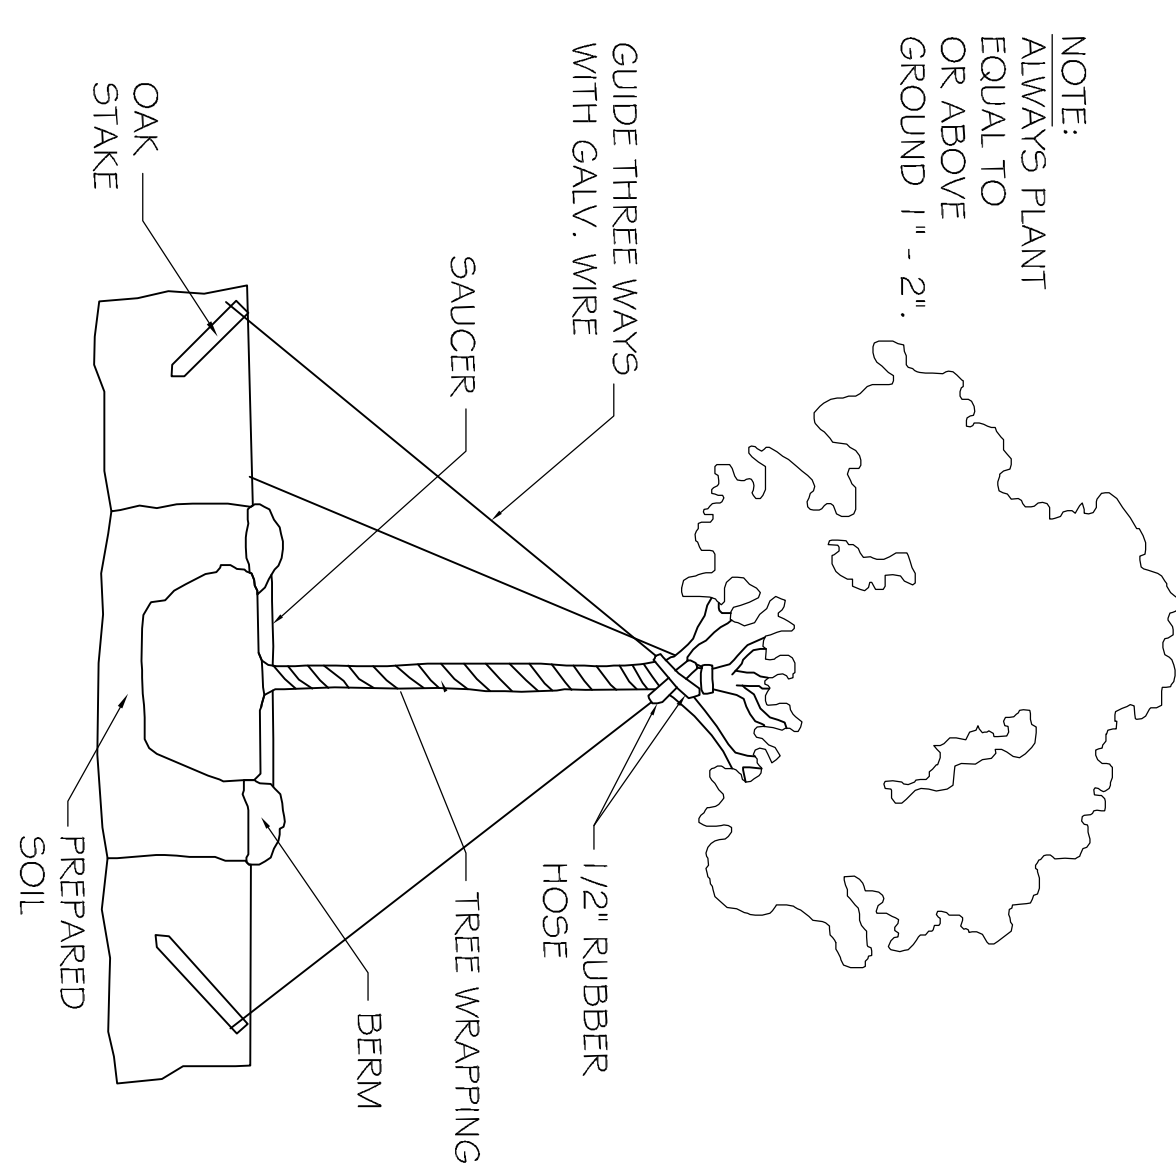


RAINFOREST CARWASH

5026 HARDY ST.
HATTIESBURG, MISSISSIPPI

JOB No: 2176 DATE: 06-28-2013
DRAWN BY: JCT CHECKED BY: CD

The above drawings and specifications, designs and arrangements representing the work of Dammon Engineering, Inc. shall remain the property of Dammon Engineering, Inc. and shall not be used for any other project without the written consent of Dammon Engineering, Inc. All drawings and specifications shall constitute the final agreement of acceptance of these conditions.

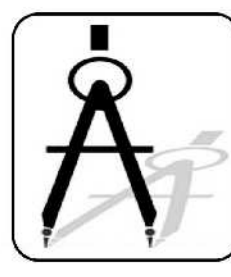

DAMMON
ENGINEERING, INC.

CHIEF ENGINEER: EMMETT DAMMON, P.E.
554 OLD SPANISH TRAIL
SLIDELL, LA 70458

dammonengineering.com
PHONE: 985-649-5832
FAX: 985-641-5950

REVISIONS		
#	DESCRIPTION	DATE

LANDSCAPING PLAN

SHEET No: 4 OF 22

C-3