




**4 PARTITION TYPES**  
SCALE: 1/2" = 1'-0"

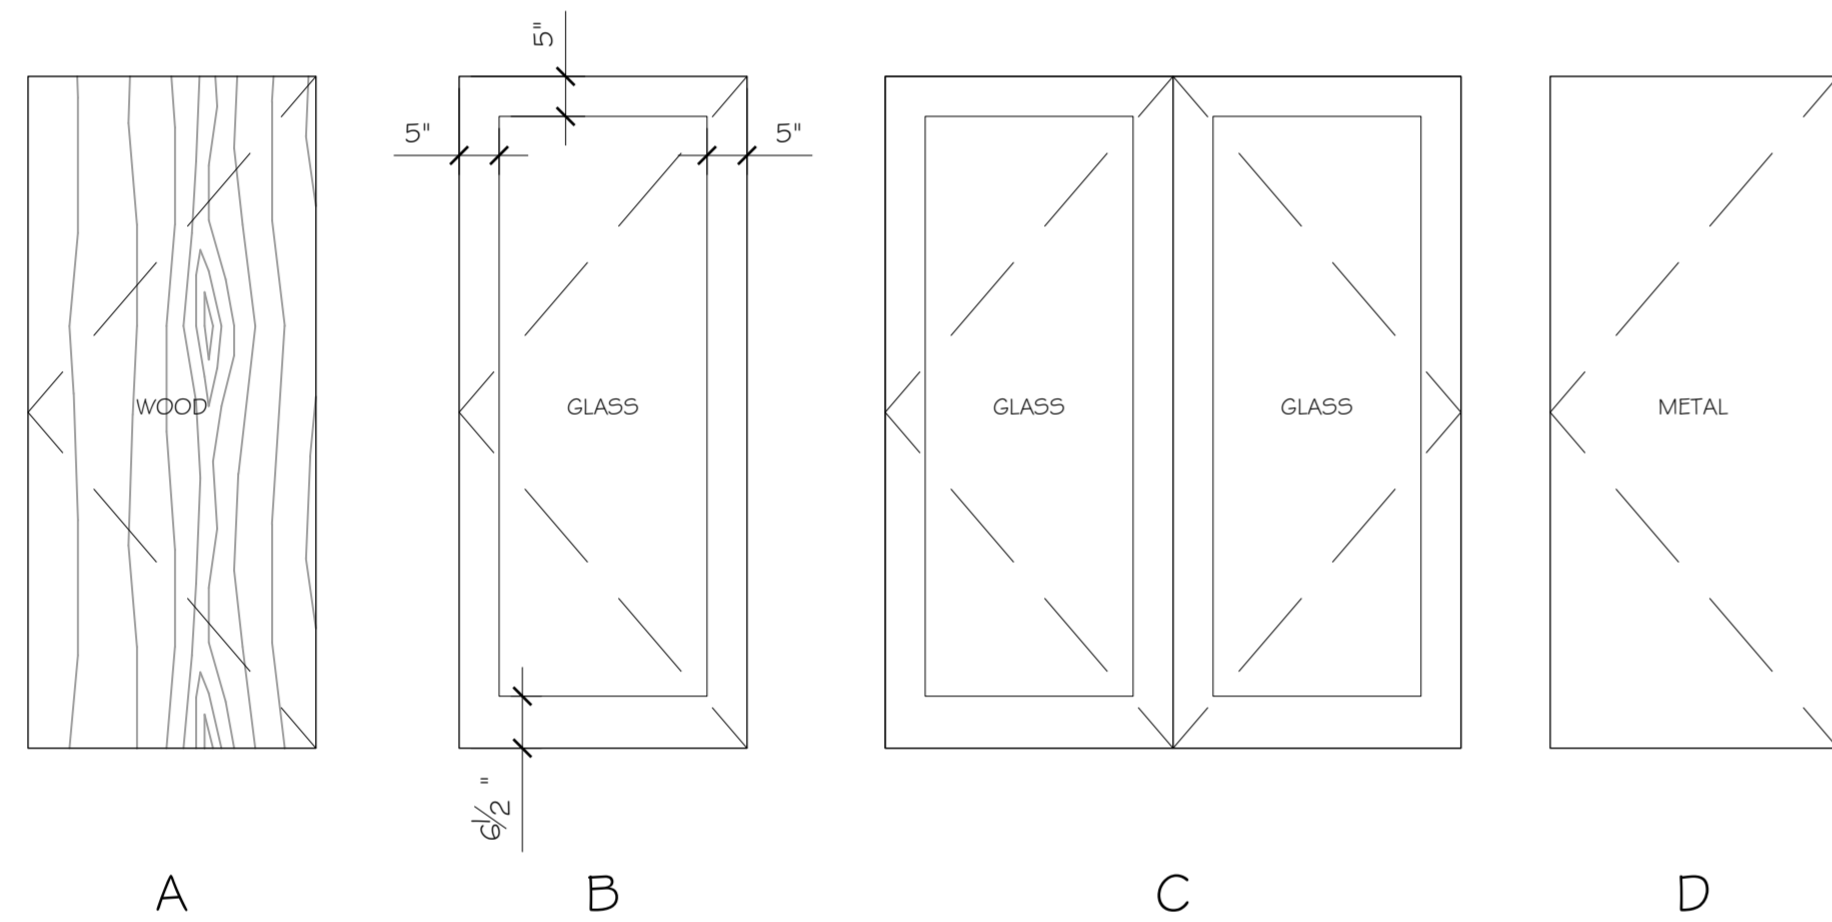

**3 DOOR TYPES**  
SCALE: 1/2" = 1'-0"

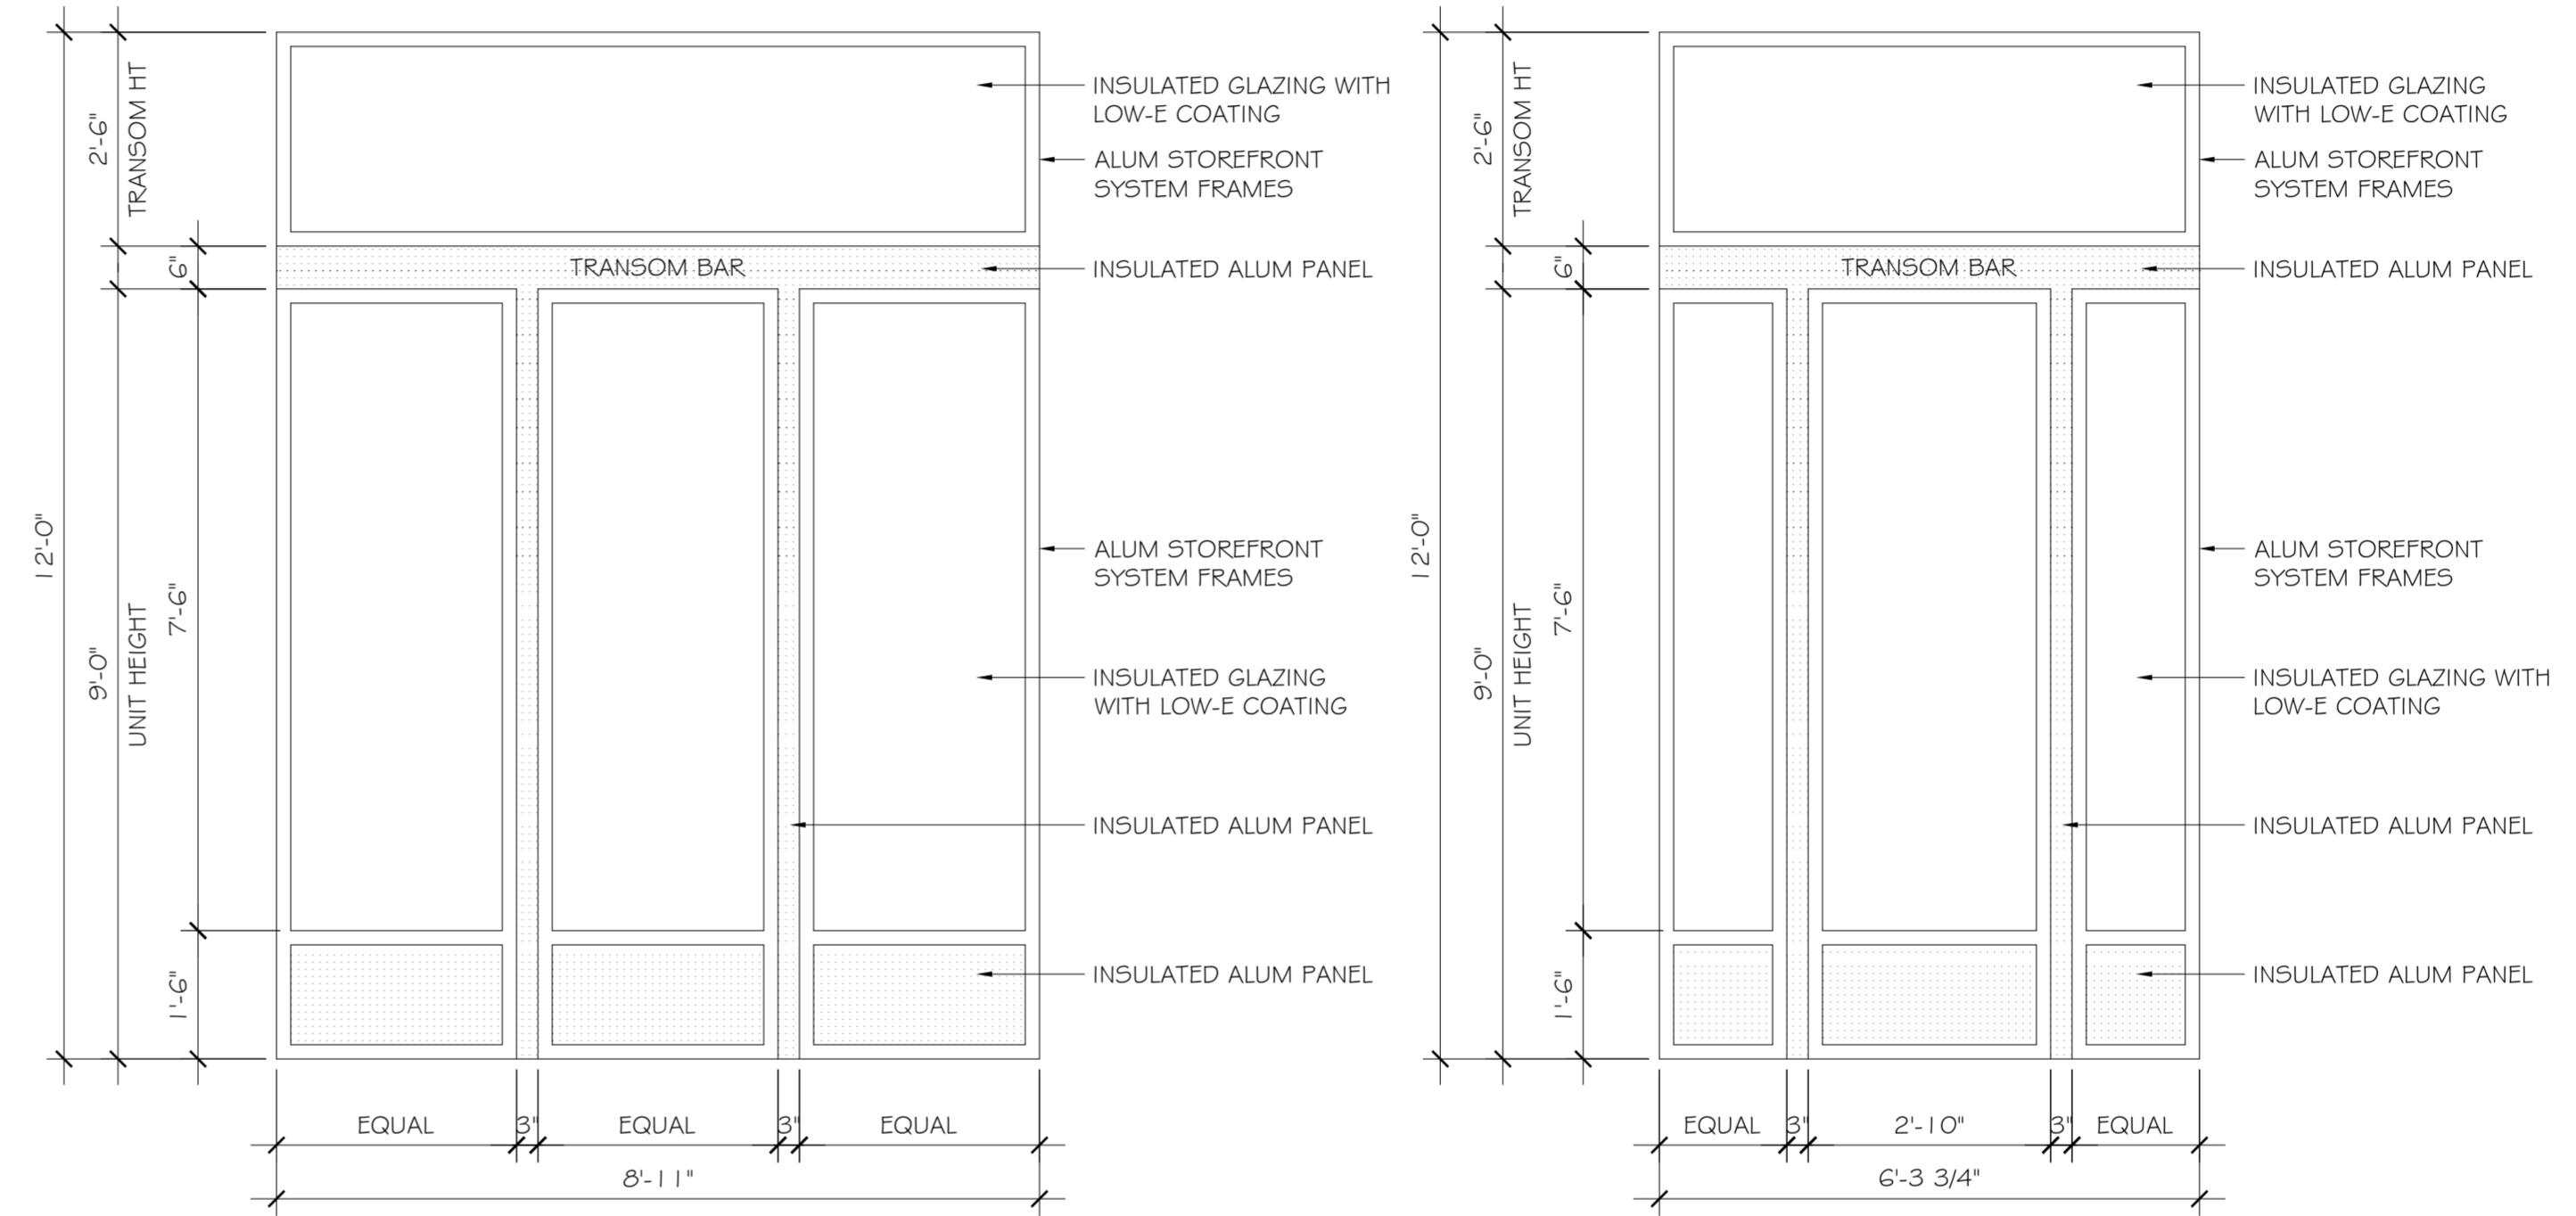

**2 WINDOW TYPES**  
SCALE: 1/2" = 1'-0"

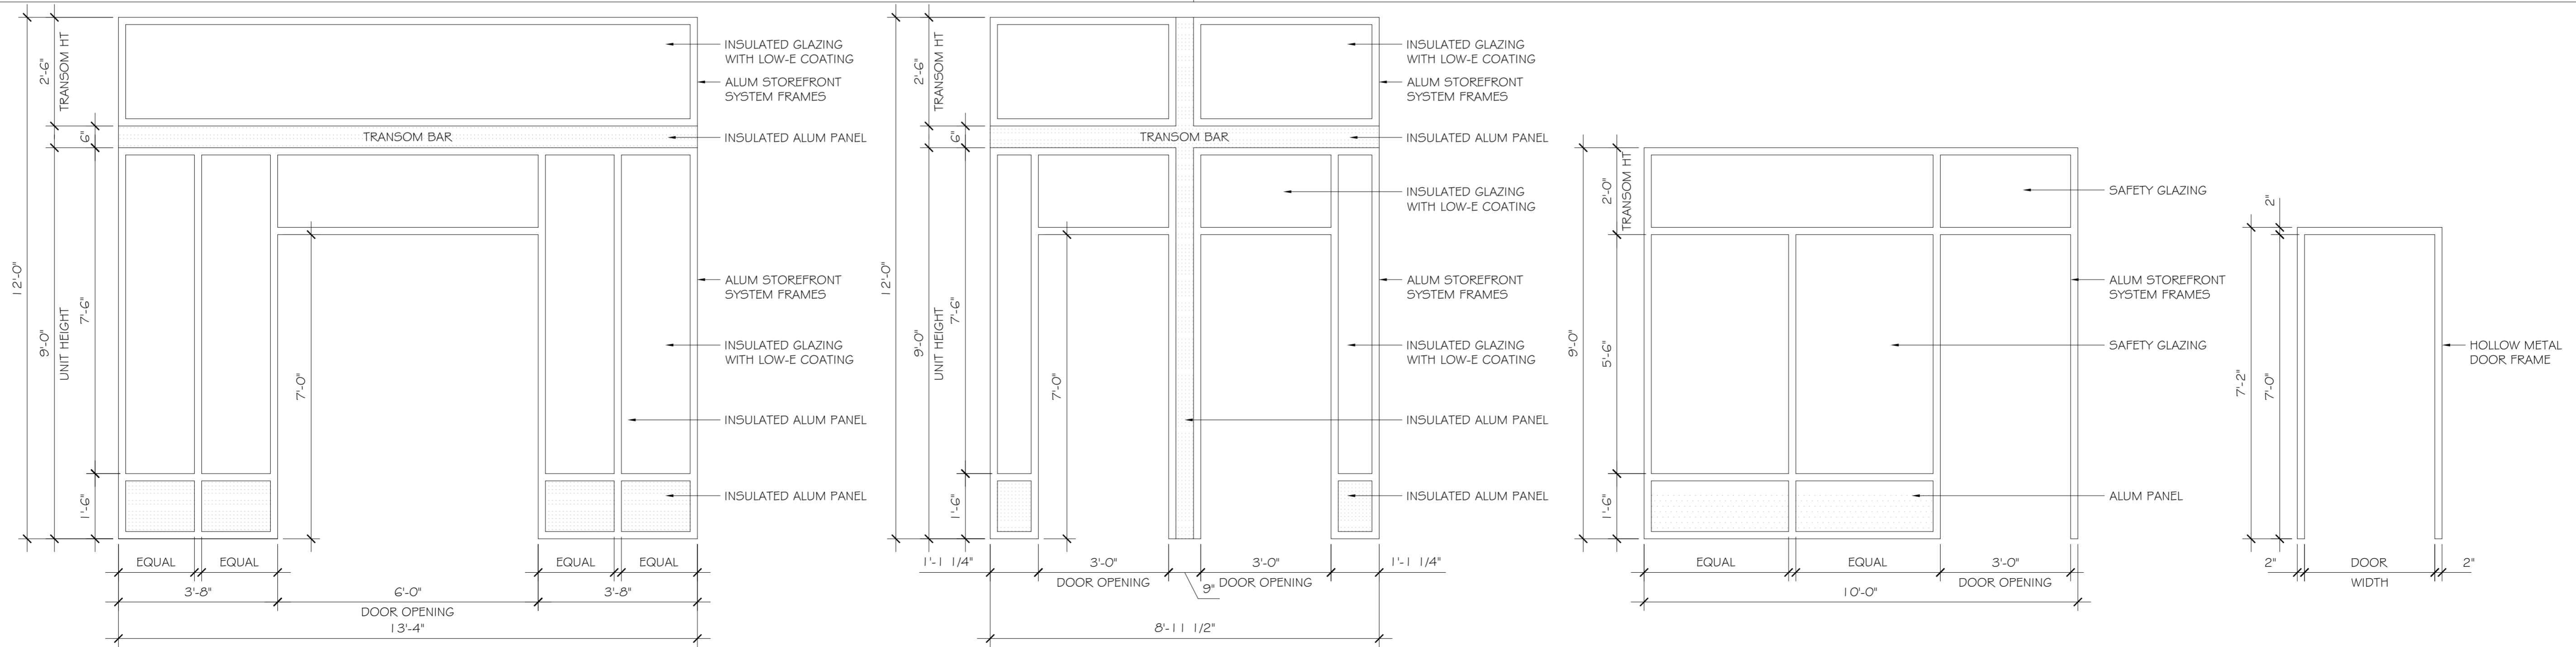

**4 DOOR FRAME TYPES**  
SCALE: 1/2" = 1'-0"

#	DESCRIPTION	DATE

WINDOW, DOOR  
DOOR & FRAME  
AND PARTITION  
TYPES

SHEET No: 14 of 22

**A4**