


2 BUILDING SECTION
SCALE: 1/4" = 1'-0"

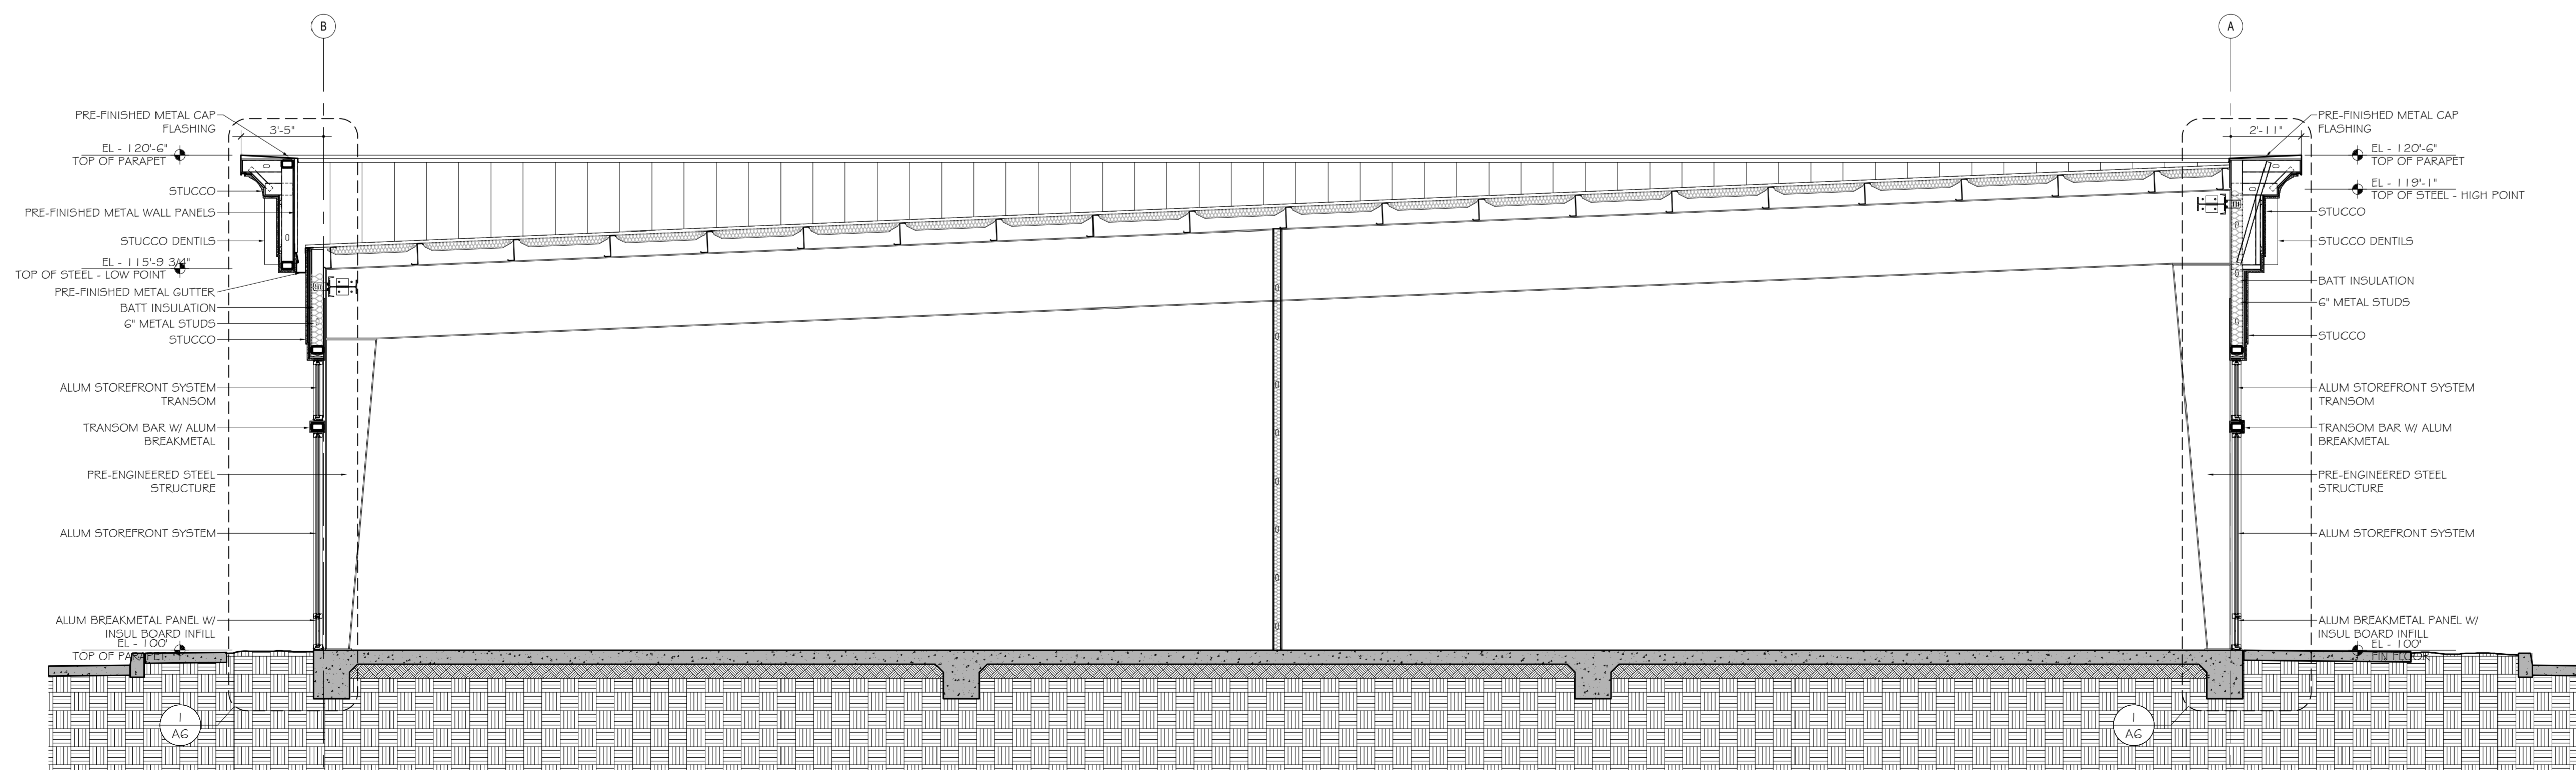

1 BUILDING SECTION
SCALE: 1/4" = 1'-0"

NEW COMMERCIAL BUILDING
DR. FARHAD ADULI
LOT 288 MARGOLD DRIVE
COVINGTON, LA


#	DESCRIPTION	DATE

JOB No: 2178 DATE: 09-03-2013
DRAWN BY: BSN CHECKED BY: BSN

BUILDING SECTIONS

SHEET No: 15 of 22

A5

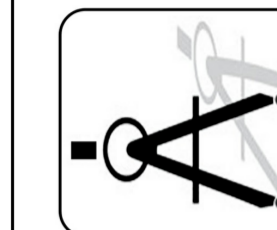

DAMMON
ENGINEERING, INC.
Architects & Engineers

dammonengineering.com
dammoneng@bellsouth.net
PHONE: 985-649-5432
FAX: 985-641-5950
PROJECT ENGINEER: DAMON P. F.
ARCHITECT: KEVIN KIRCHEN, NCARB
554 OLD SPANISH TRAIL
SUDELL, LA 70458