


2 BUILDING SECTION
SCALE: 1/4" = 1'-0"

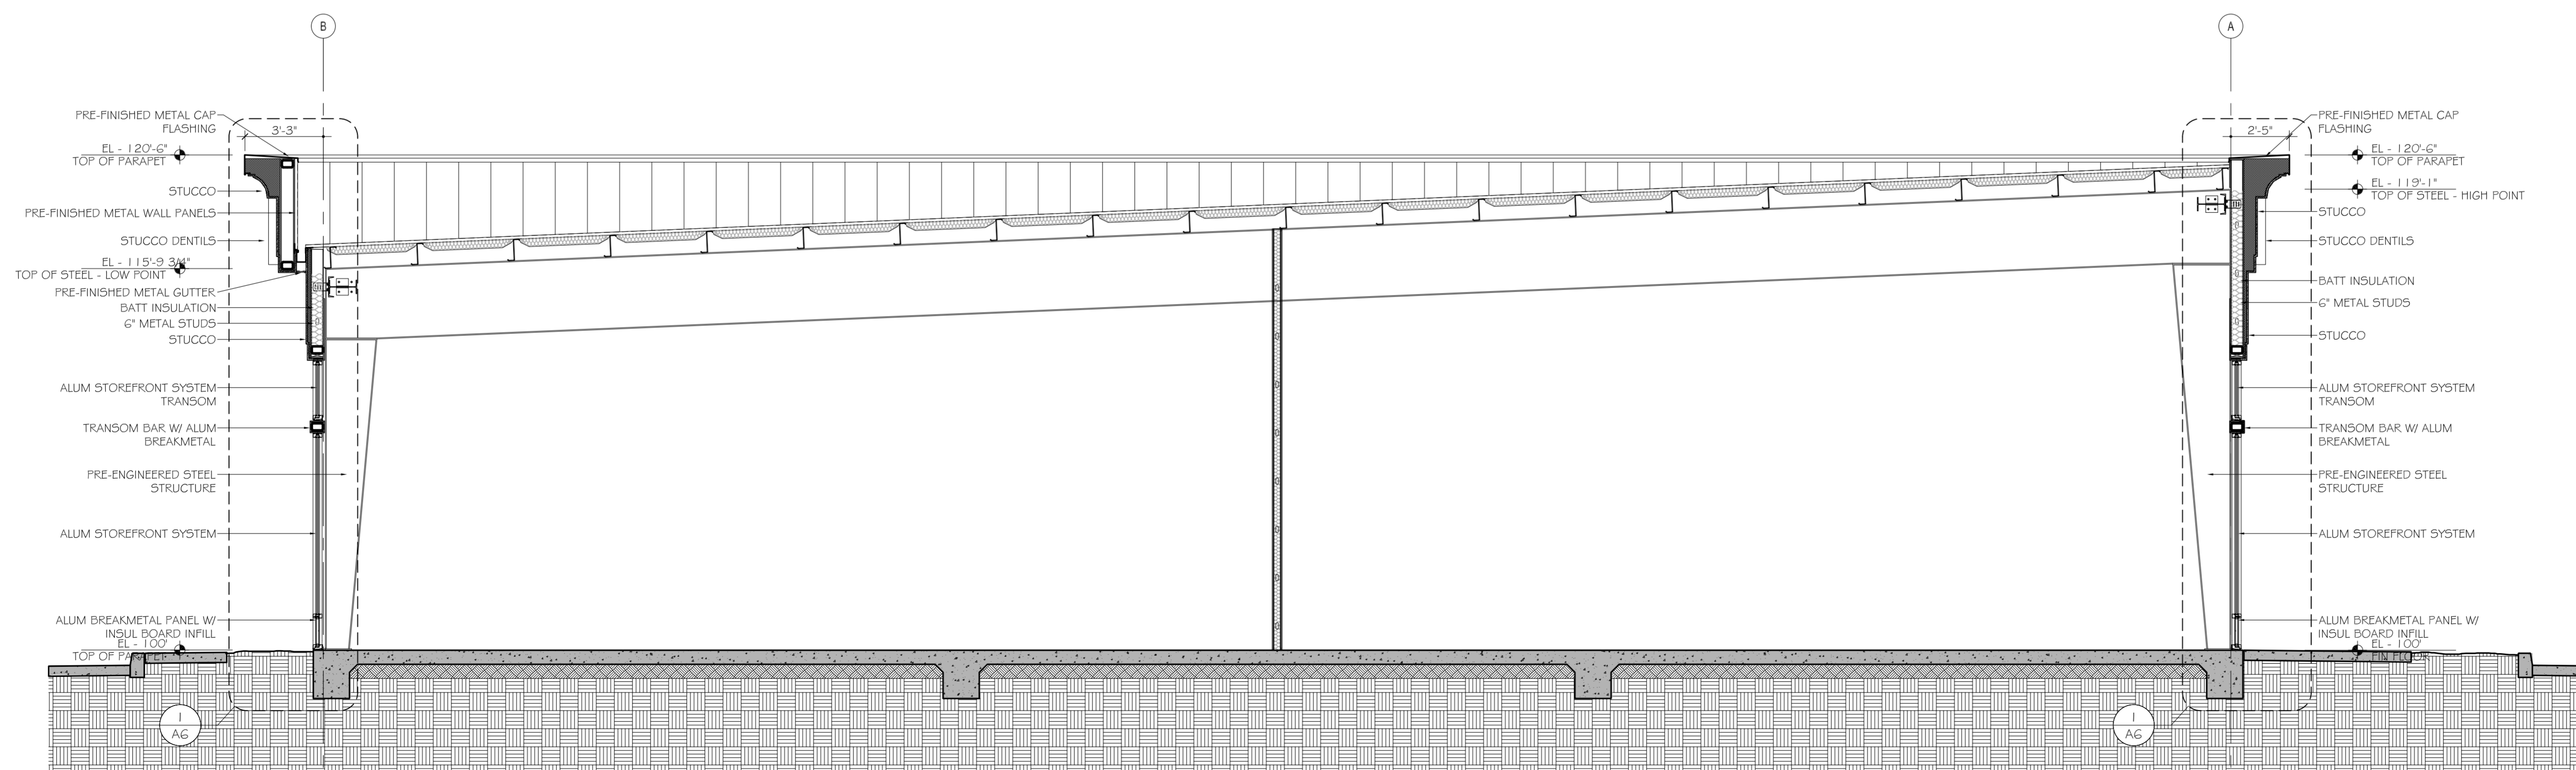

1 BUILDING SECTION
SCALE: 1/4" = 1'-0"

NEW COMMERCIAL BUILDING
DR. FARHAD ADULI
LOT 288 MARGOLD DRIVE
COVINGTON, LA


#	DESCRIPTION	DATE

JOB No:	2178	DATE:	09-23-2013
DRAWN BY:	BSN	CHECKED BY:	BSN

BUILDING SECTIONS

SHEET No: 15 of 22

A5

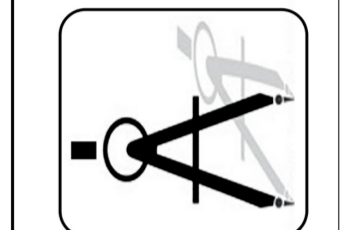

DAMMON
ENGINEERING, INC.
Architects & Engineers

dammoneengineering.com
dammone@bellouth.net
PHONE: 985-649-5932
FAX: 985-641-5950
ENGINEERS: RAVETT DAMMON, P.E.
ARCHITECTS: KEVIN KINGHEN, NCARB
554 OLD SPANISH TRAIL
SUDELL, LA 70455