

OWNER:
 LOYOLA UNIVERSITY NEW ORLEANS
 6345 St. Charles Avenue
 New Orleans, LA 70118
 Tel. (504) 865-5034
 Fax. (504) 865-5851

STRUCTURAL ENGINEER:
 STRONGBOX ENGINEERING, INC.
 3300 Maplewood Drive
 New Orleans, LA 70119
 Tel. (504) 486-1517
 Fax. (504) 486-1511

MEP ENGINEER: P.L.C.
 2616 Eschborn Ave. Suite C
 Metairie, LA 70002
 Tel. (504) 885-9334



INTERIM REVIEW DOCUMENTS

THIS DOCUMENT IS PREPARED FOR THE ARCHITECT BY THE ENGINEER. IT IS NOT TO BE USED FOR ANY OTHER PURPOSE WITHOUT THE WRITTEN CONSENT OF THE ENGINEER.

REGISTERED PROFESSIONAL ENGINEER
 STATE OF LOUISIANA
 LICENSE NO. 36833

| # | DESCRIPTION | DATE |
|---|-------------|------|
| | | |

Key Plan

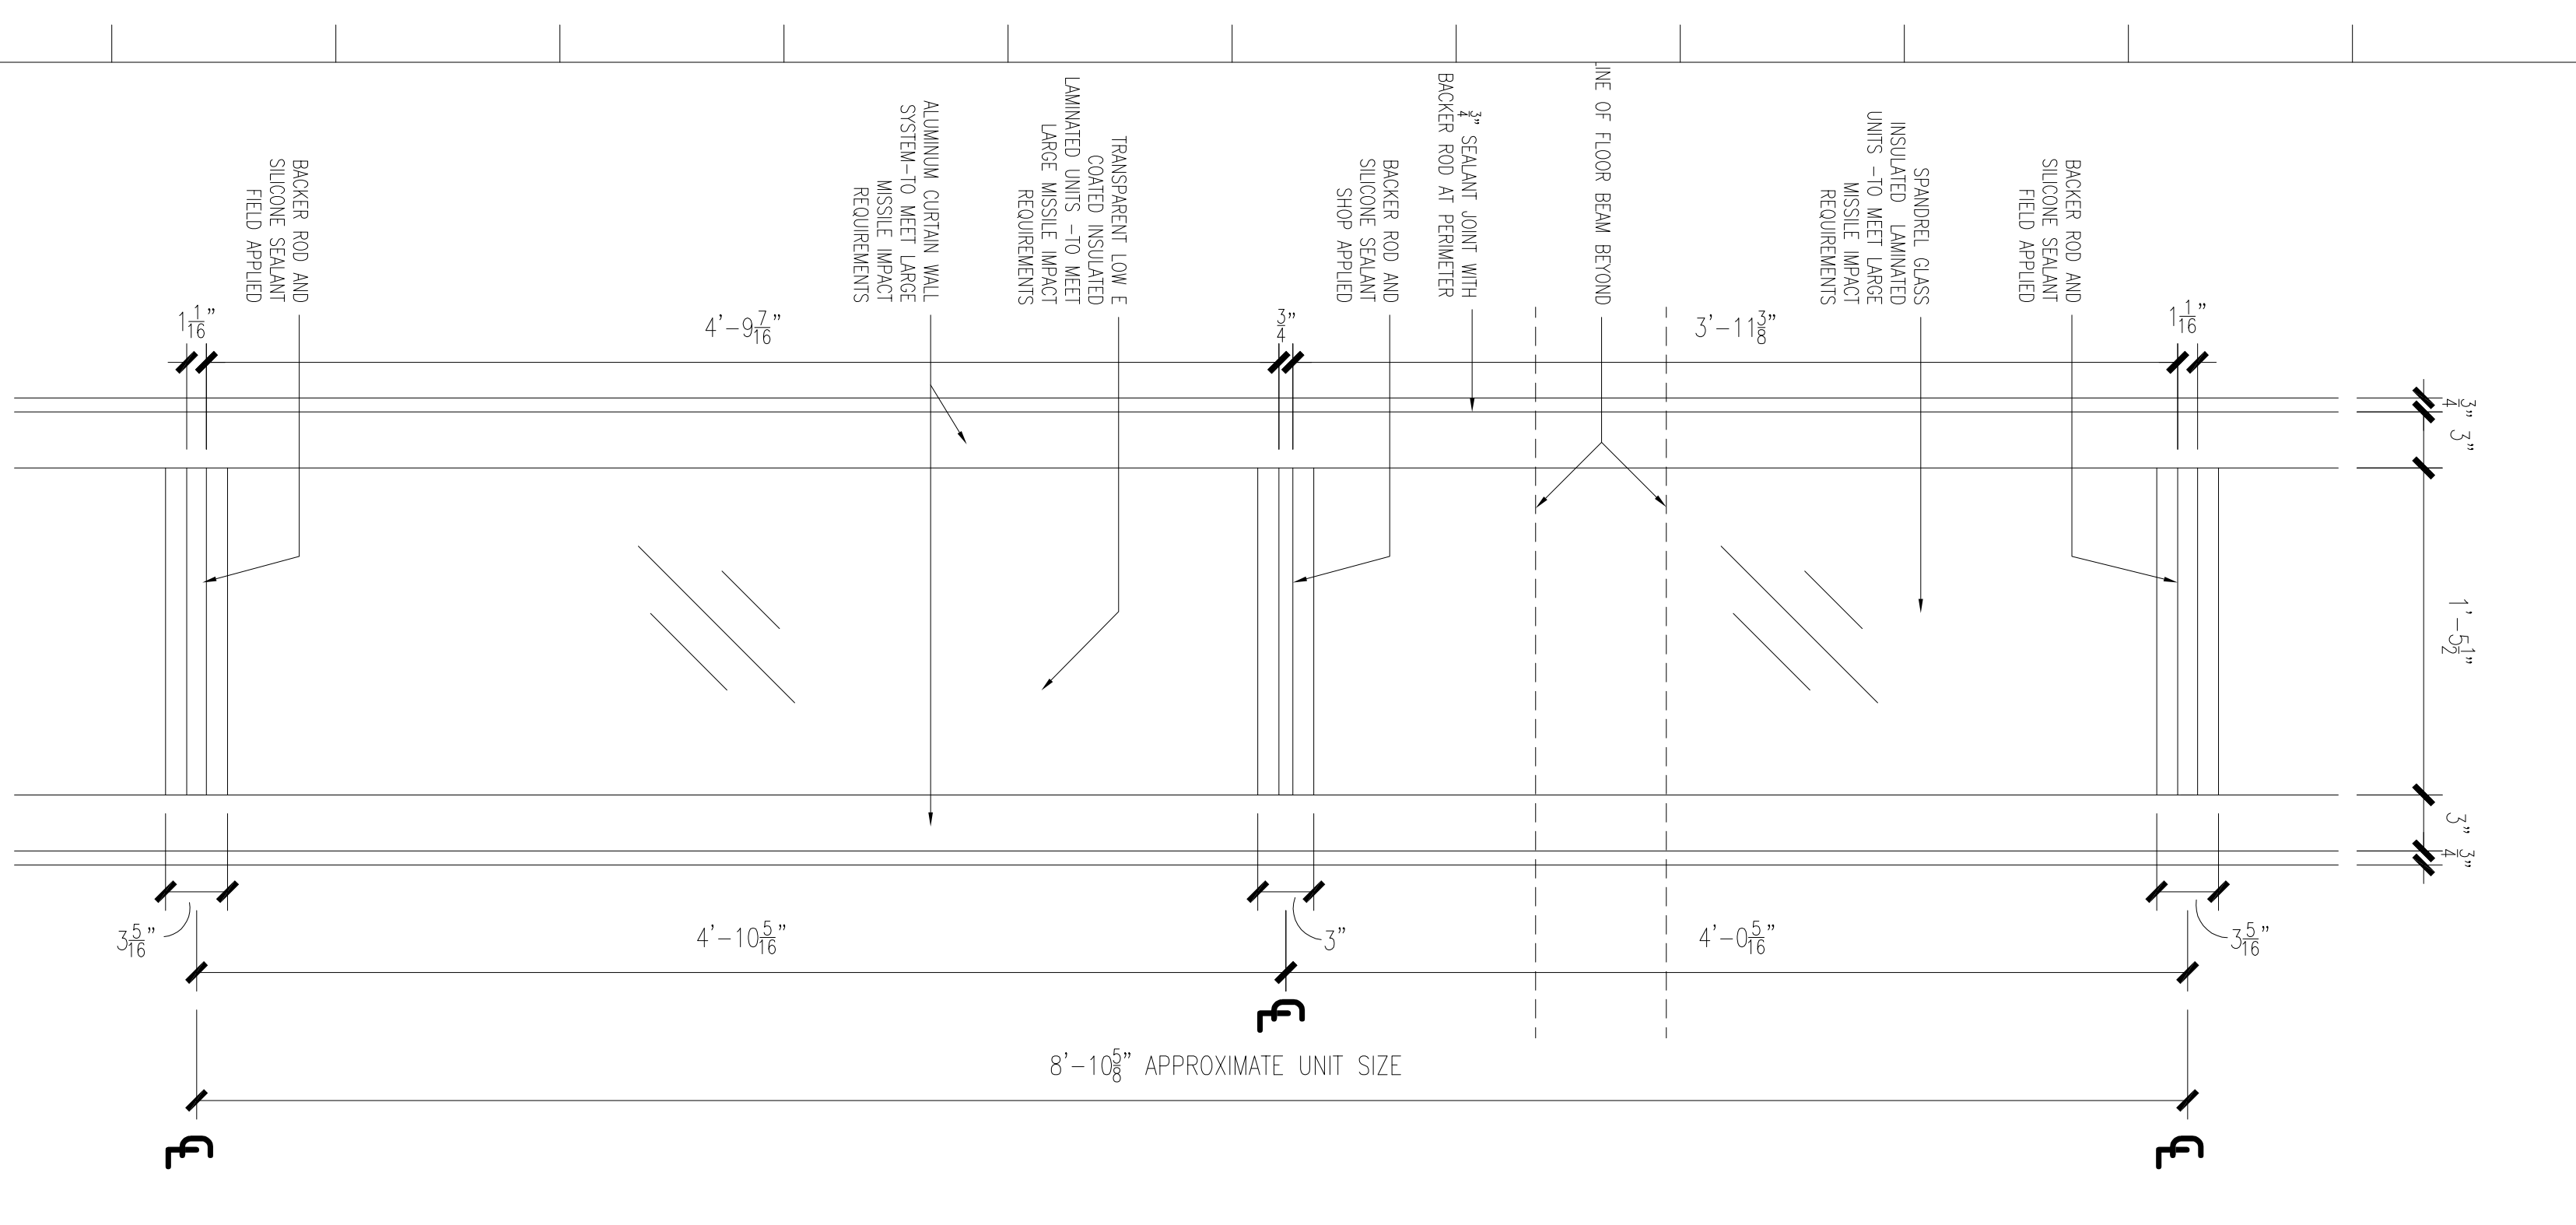
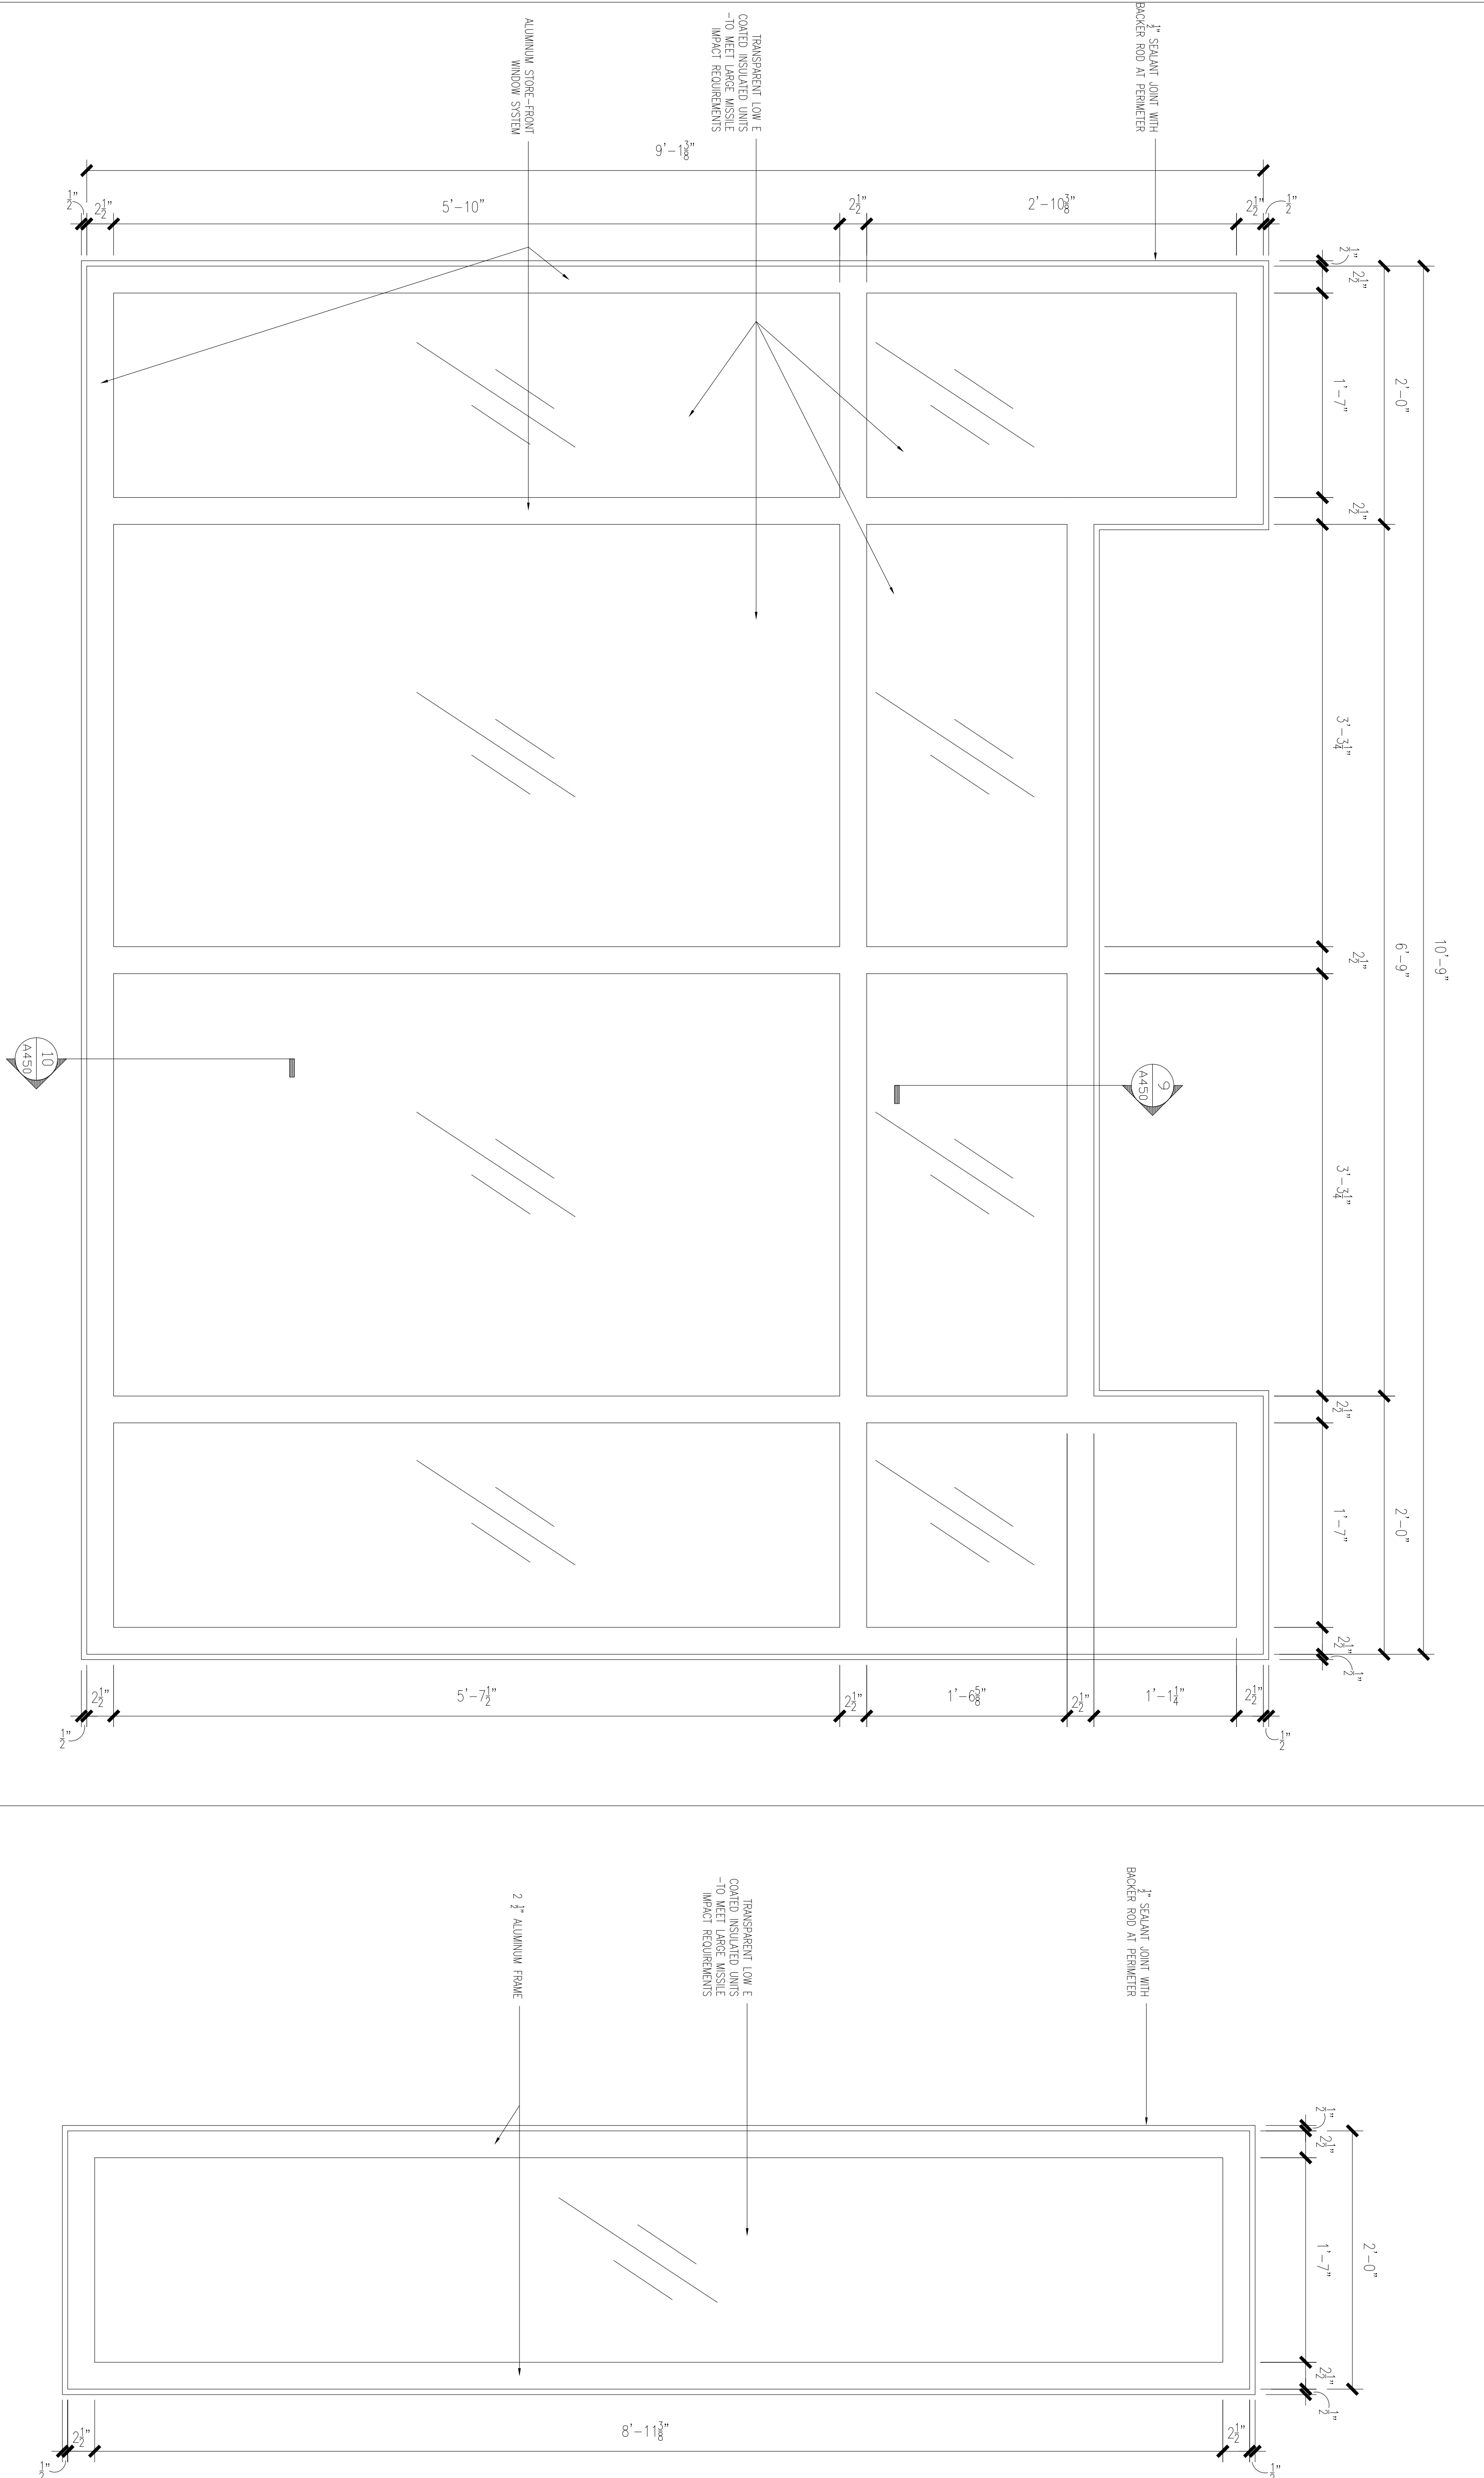


TYPE C

TYPE A

TYPE D

TYPE E

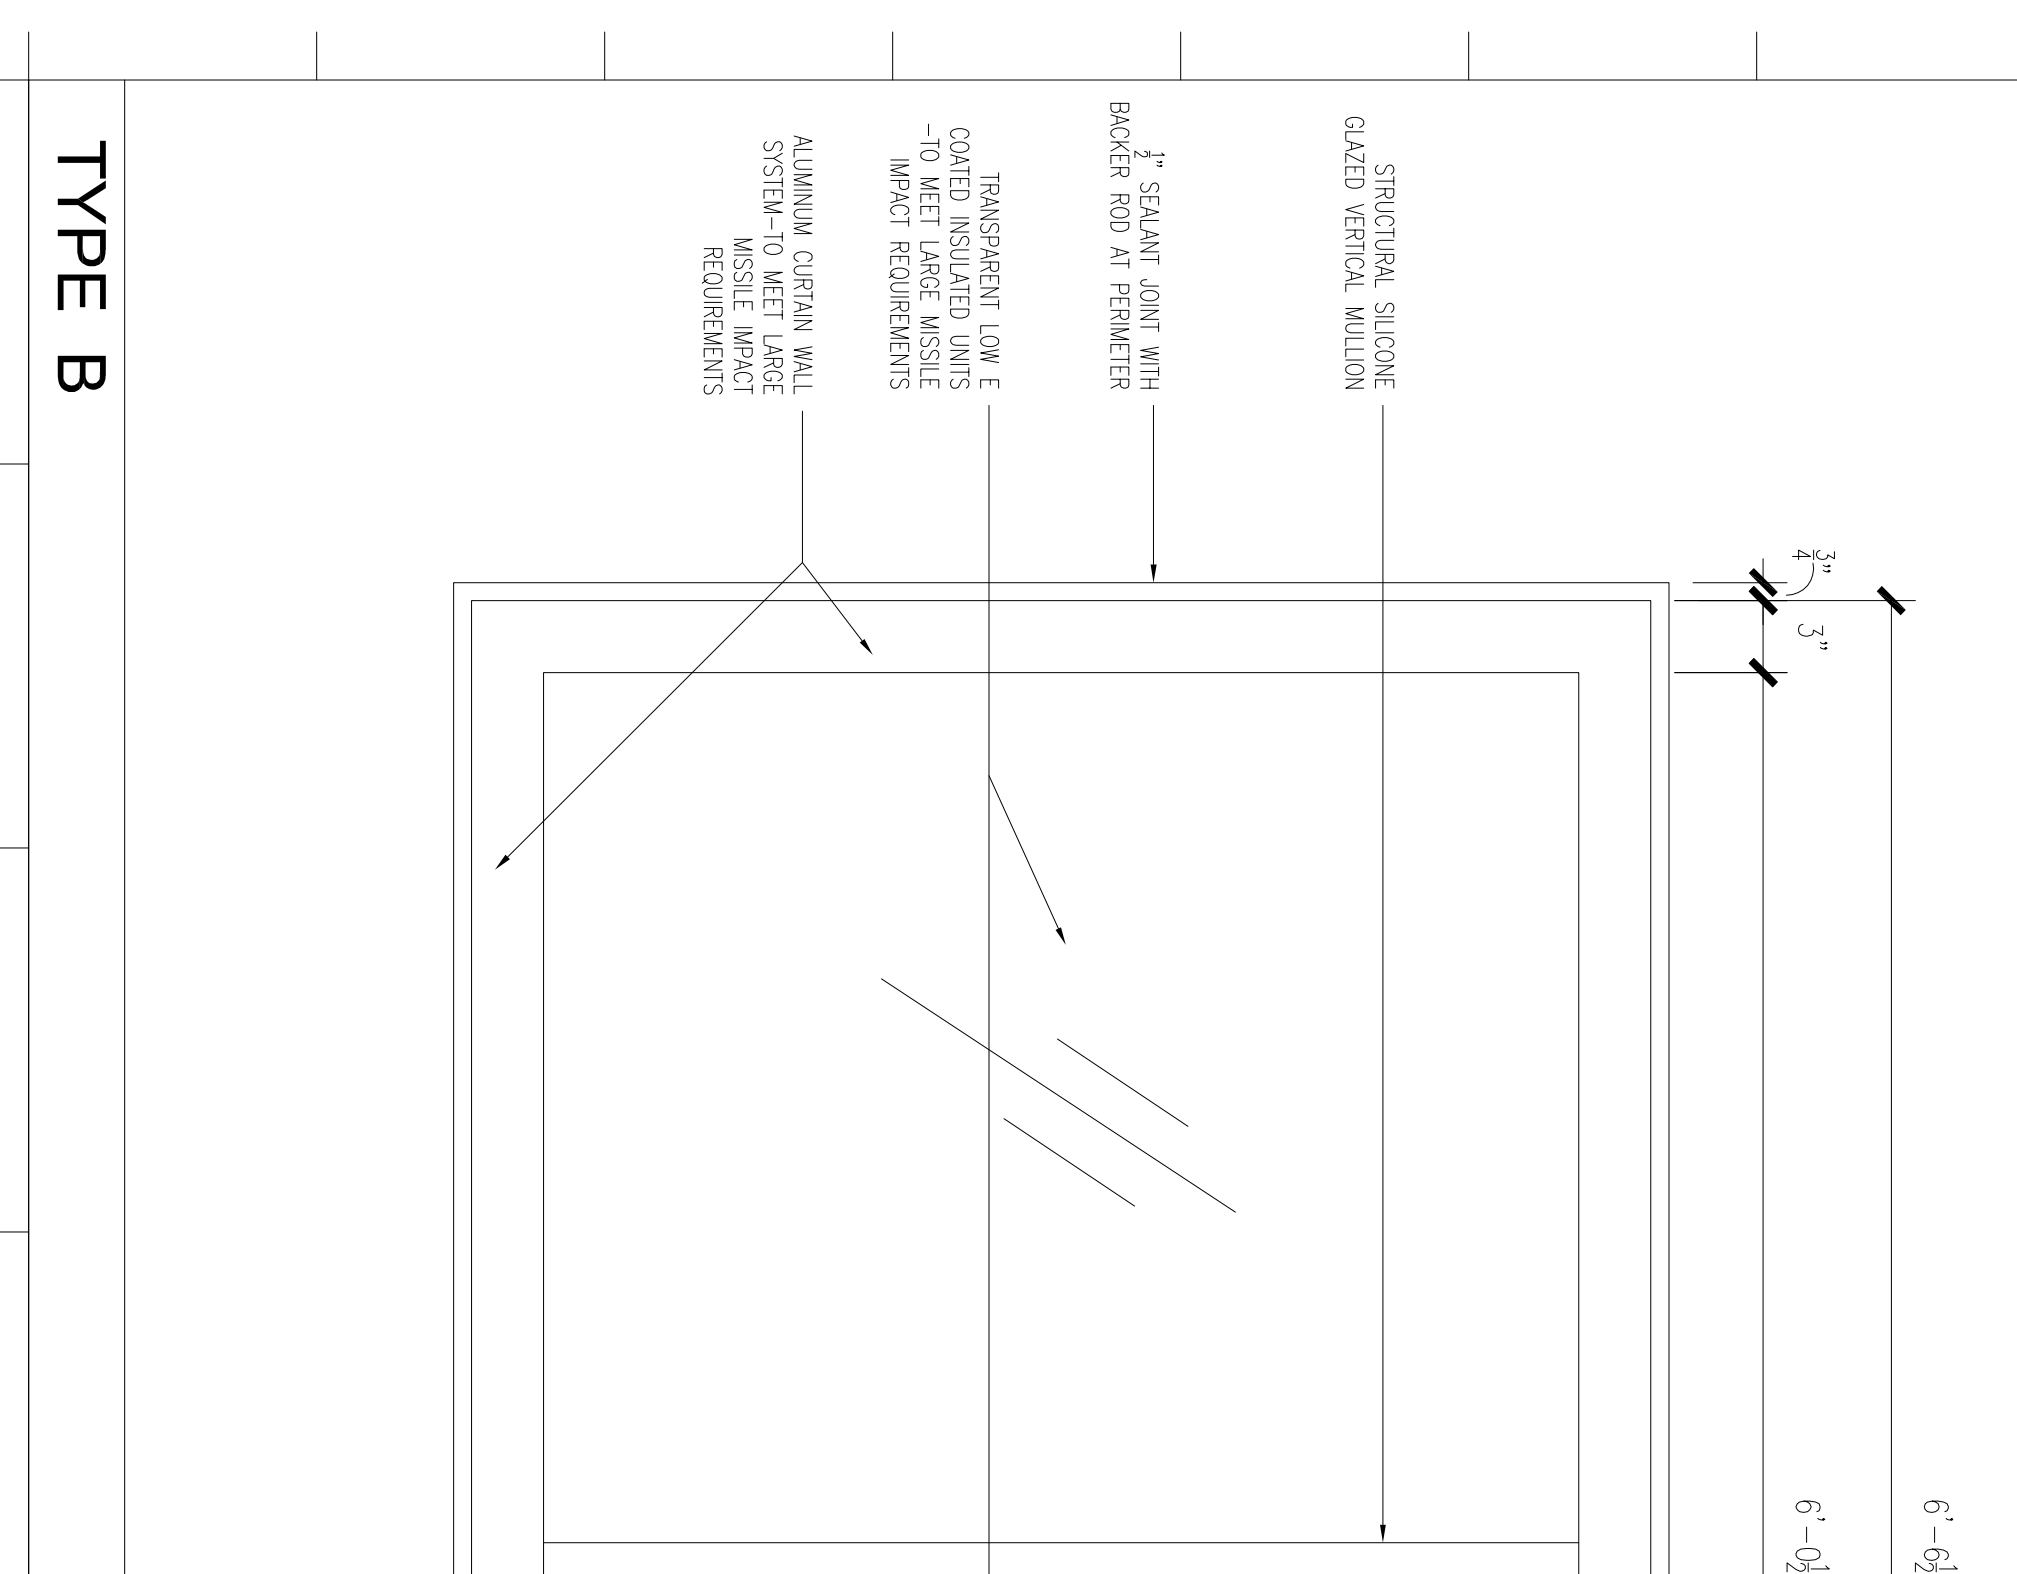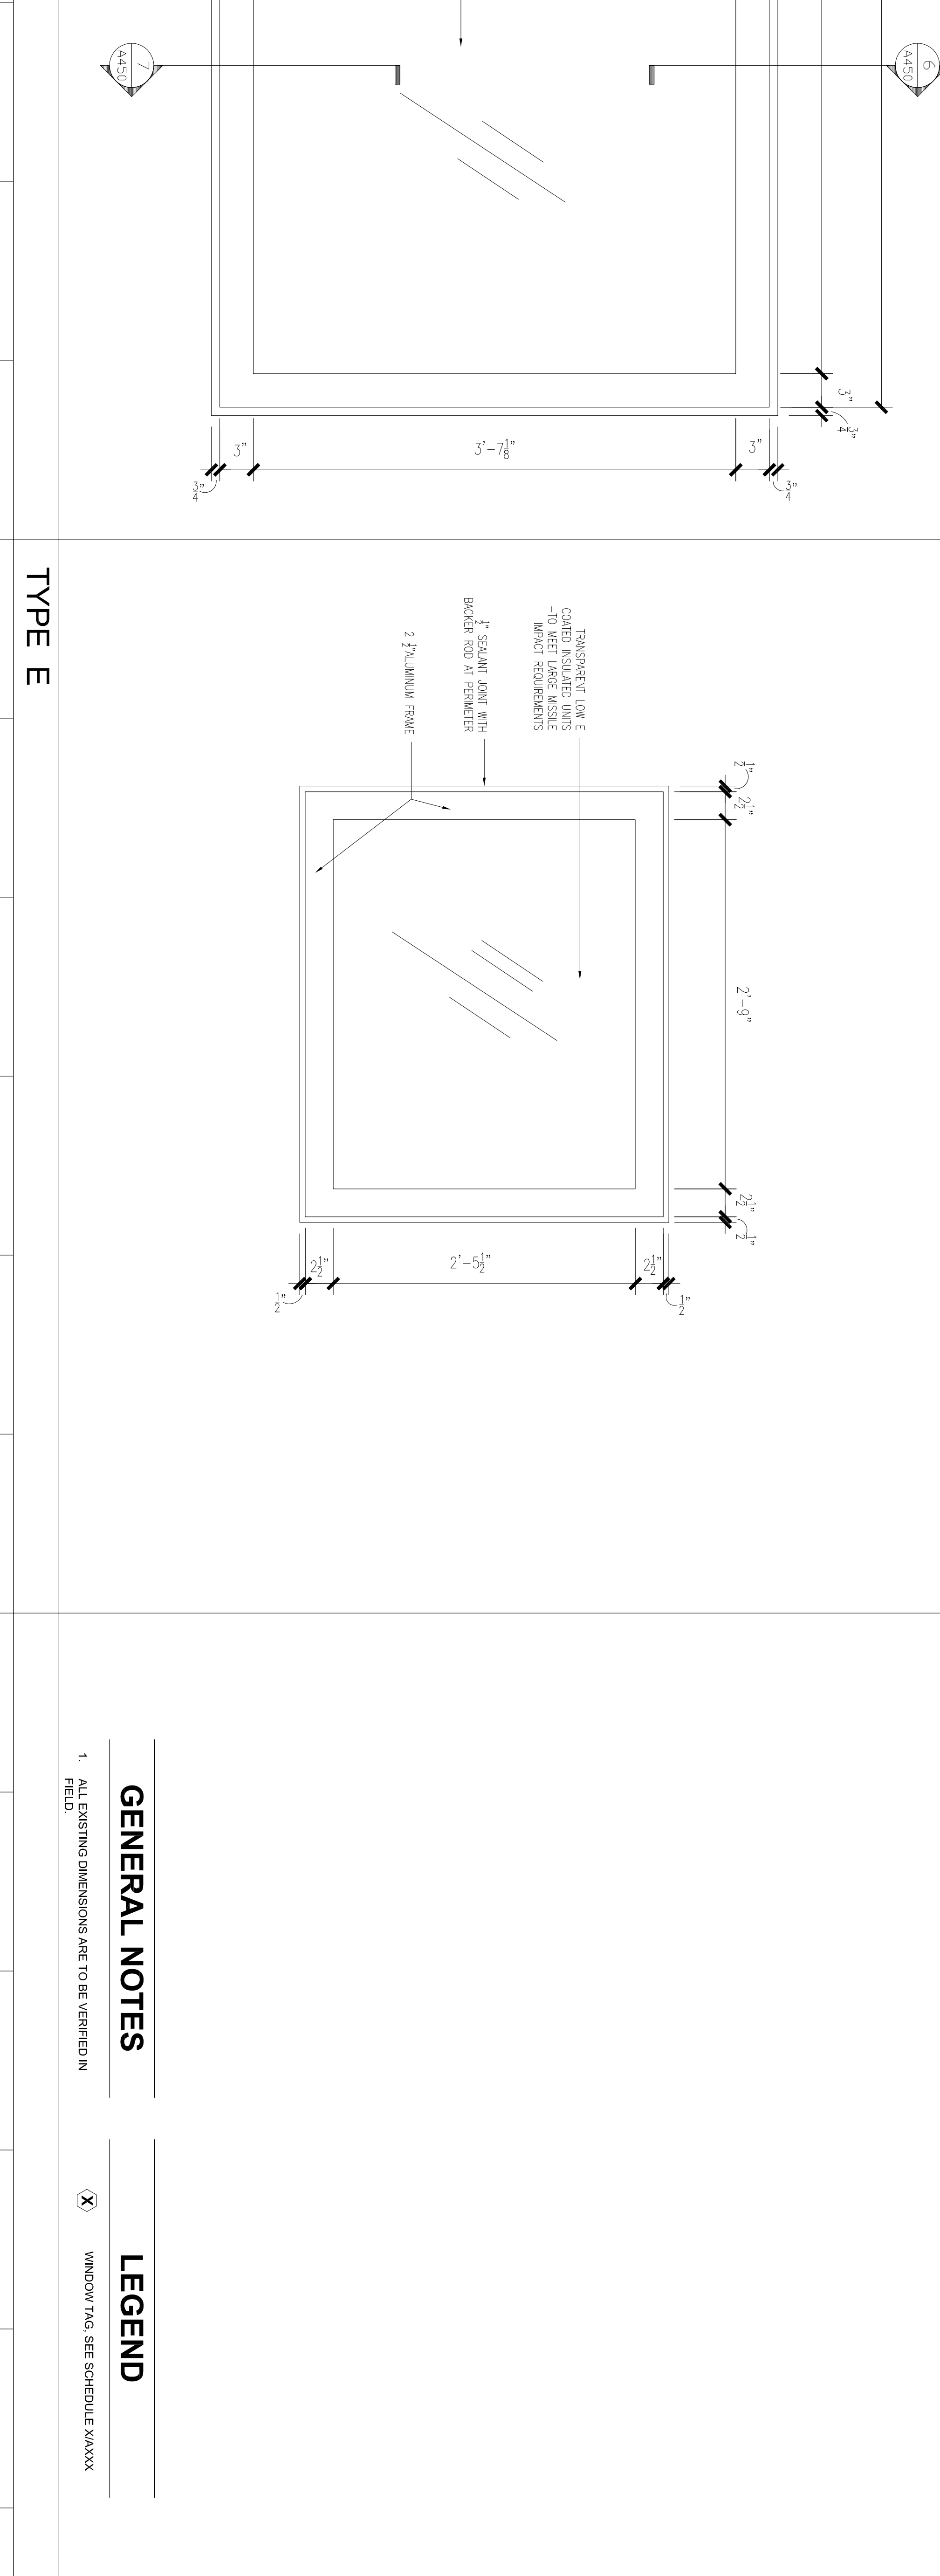

TYPE B

GENERAL NOTES

1. ALL EXISTING DIMENSIONS ARE TO BE VERIFIED IN FIELD.

LEGEND

WINDOW TAG, SEE SCHEDULE XXXX

TYPE B

BUDDIG HALL

Loyola University
 New Orleans

Project Title

1017 North Main Suite 300
 San Antonio, Texas 78212
 Tel. (214) 343-4444
 Fax. (214) 343-4444
 munoza@smunoz.com

201 St. Charles Avenue, 8th Floor
 New Orleans, Louisiana 70119-4100
 Tel. (504) 586-2323
 Fax. (504) 586-2323
 architecture@mathesbhierre.com

Designed by _____ Checked by _____
 Drawn by _____ Date **AUGUST 23, 2011**
 Sheet Title **WINDOW DETAILS**
 Project No. _____ Sheet No. _____

10664 **A-220**