

OWNER:
 LOYOLA UNIVERSITY NEW ORLEANS
 Fax. (504) 885-3851

STRUCTURAL ENGINEER:


INTERIM REVIEW DOCUMENTS

THIS DOCUMENT IS NOT TO BE USED FOR ANY OTHER PROJECT OR CONSTRUCTION WITHOUT THE WRITTEN CONSENT OF THE ARCHITECT.

#	DESCRIPTION	DATE

Key Plan

THE LOYOLA COLLABORATIVE





BUDDIG HALL
 Loyola University
 New Orleans

Designed by _____
 Checked by _____
 Drawn by _____
 Date **AUGUST 23, 2011**
 Sheet Title **WINDOW DETAILS**
 Project No. _____
 Sheet No. _____


Project No. **10664**
 Sheet No. **A-222**

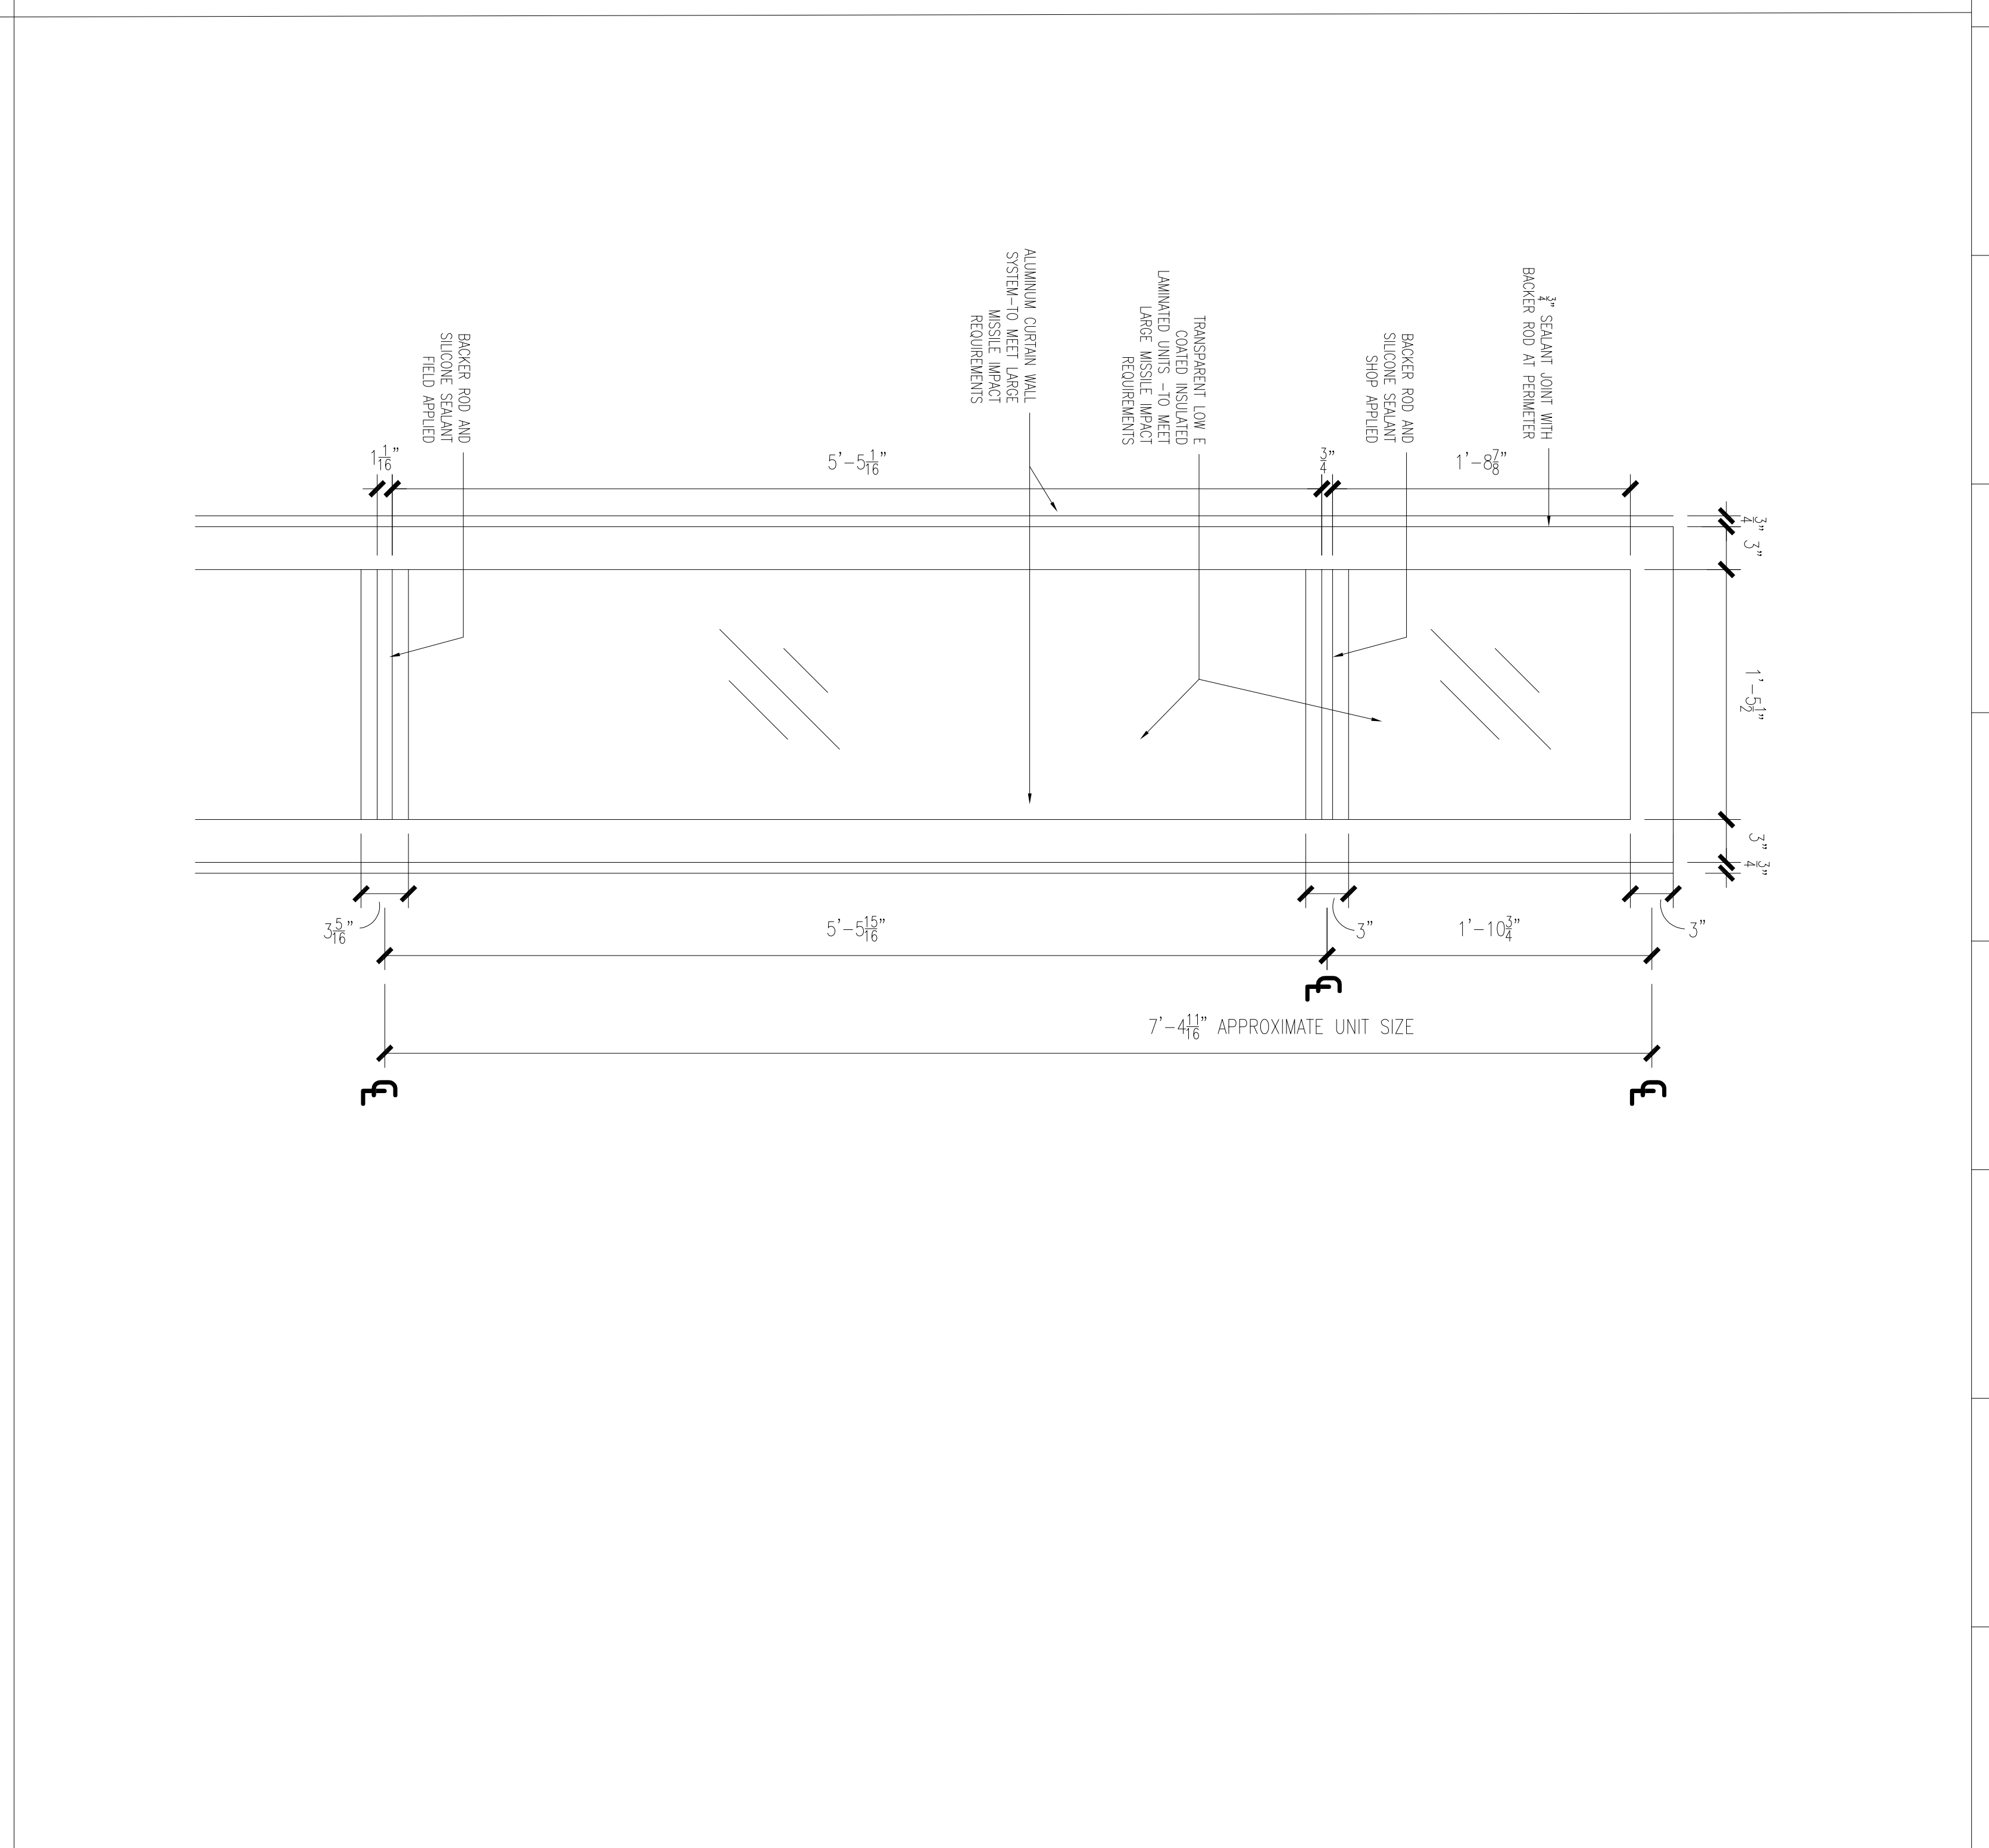

TYPE K

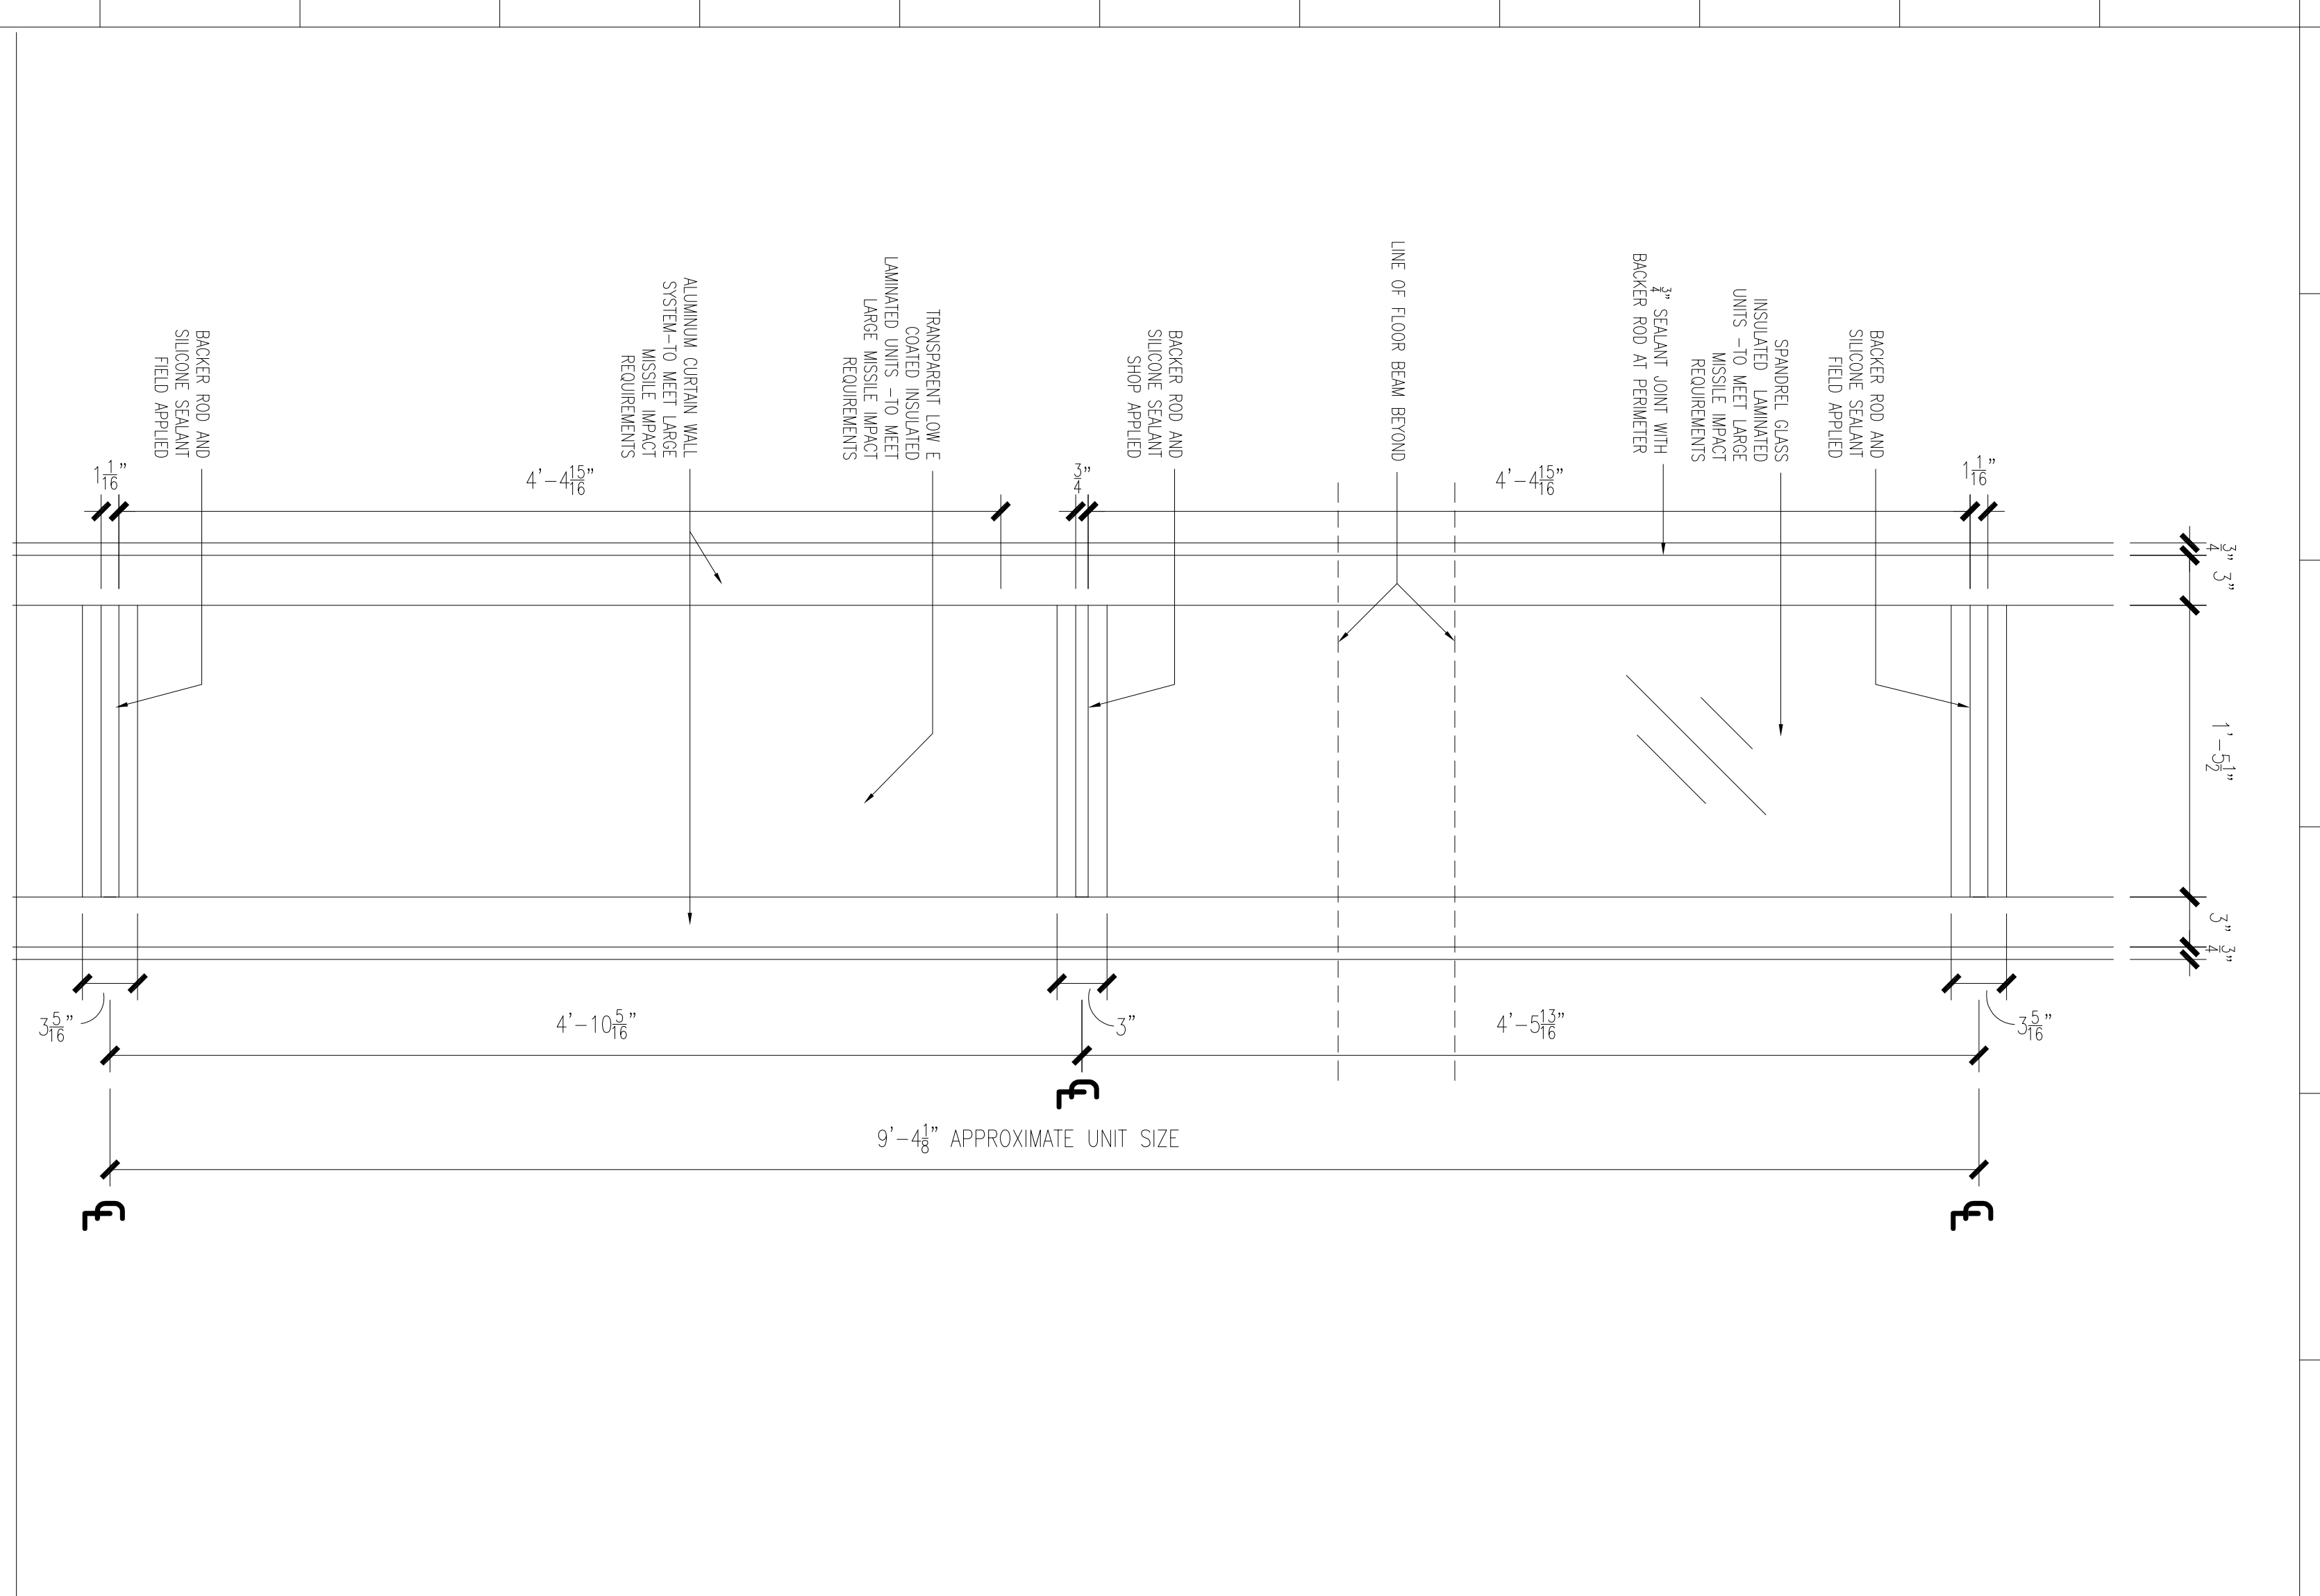

TYPE J

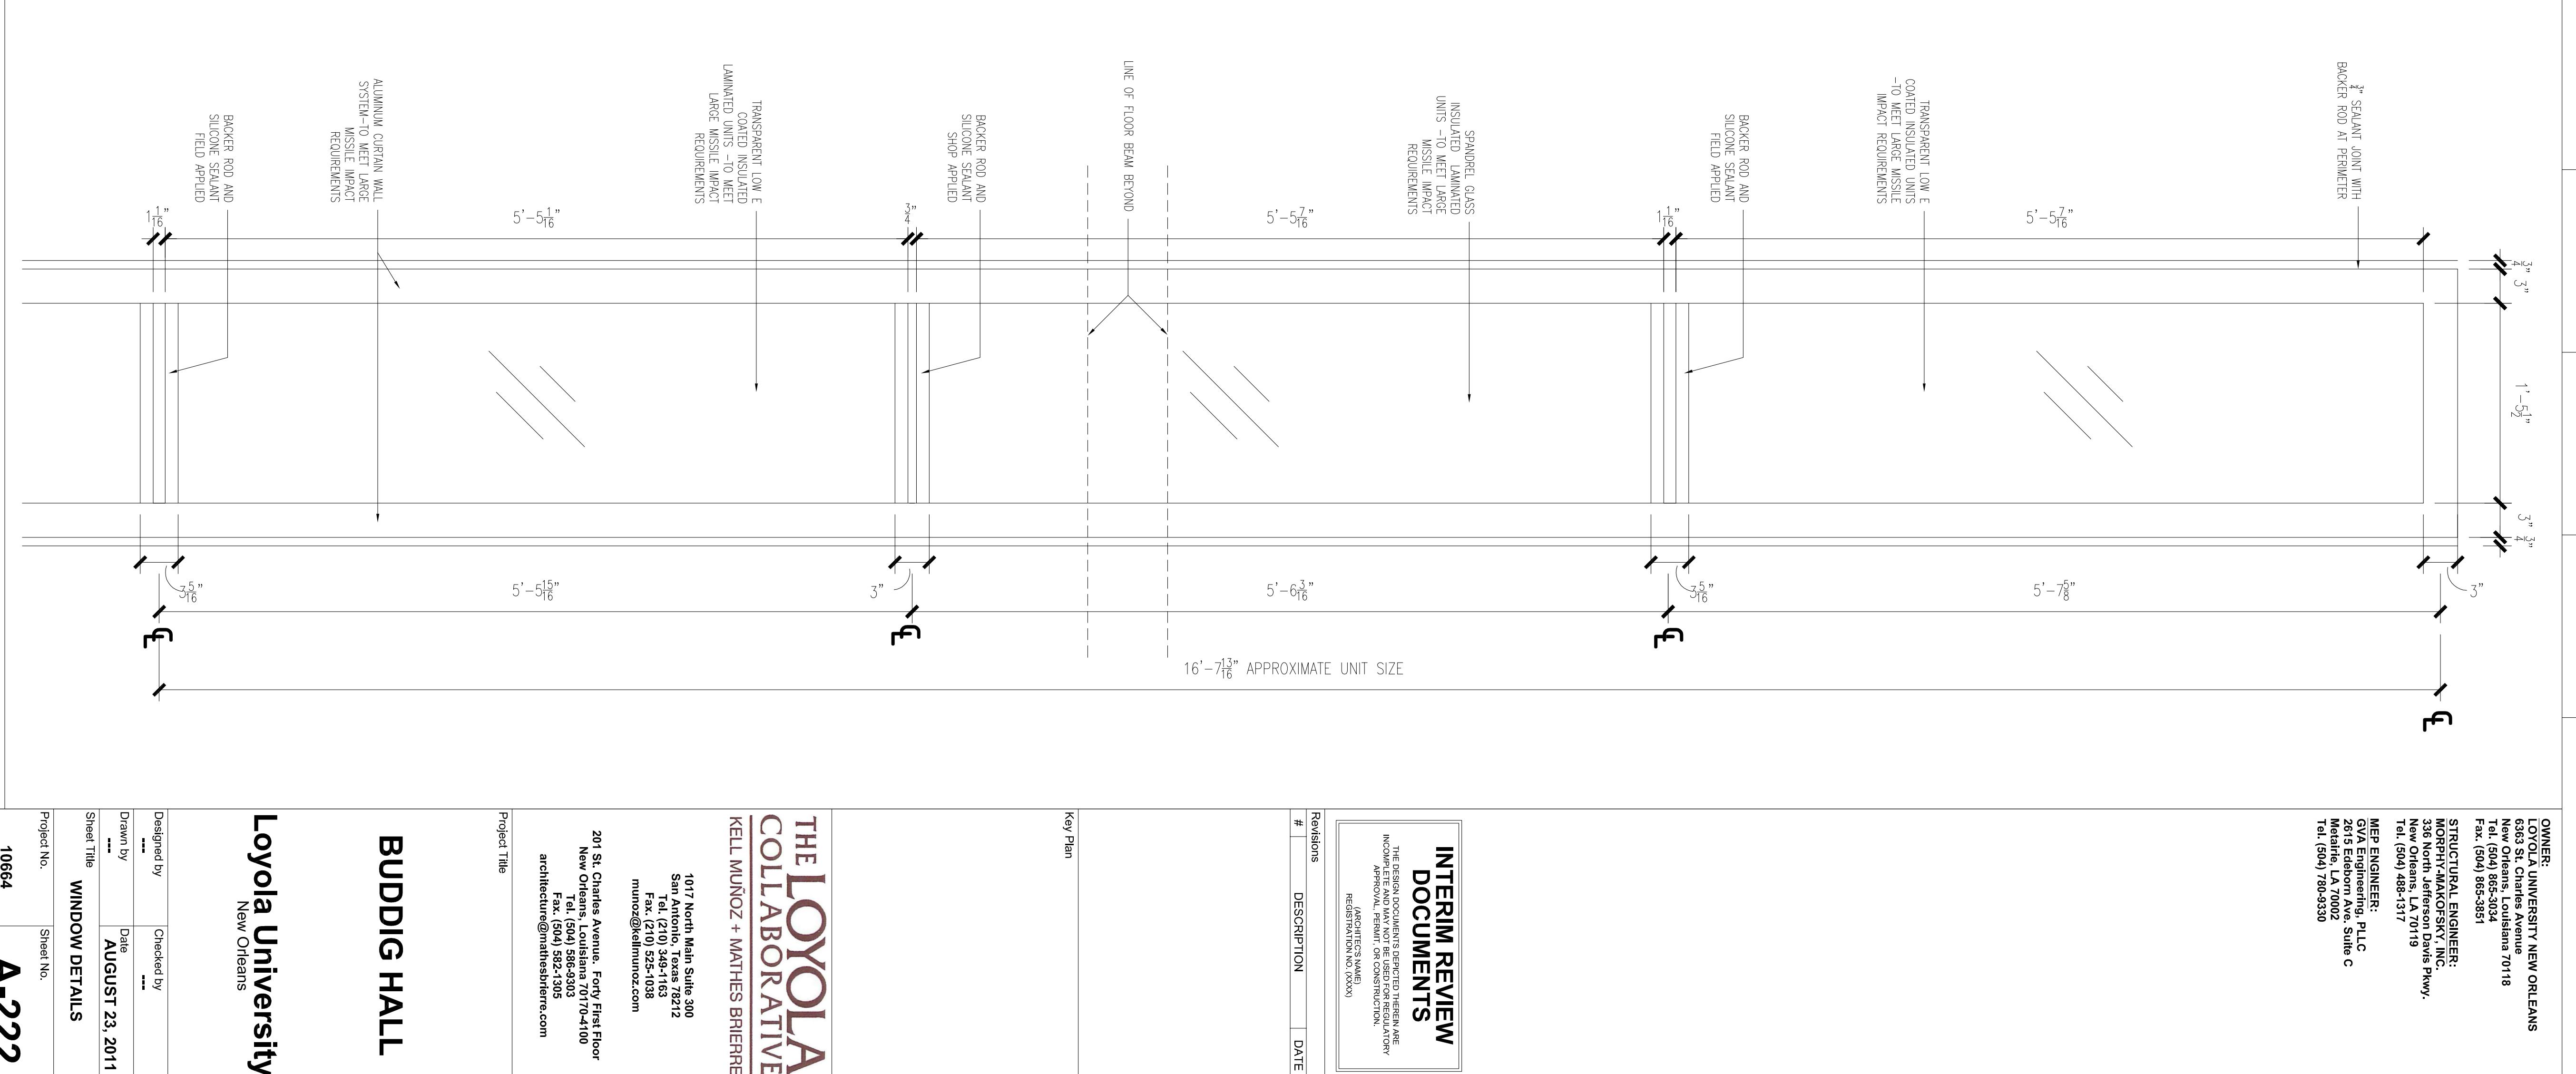

TYPE L