


OWNER:
 LOYOLA UNIVERSITY NEW ORLEANS
 6345 St. Charles Avenue
 New Orleans, LA 70118
 Tel. (504) 885-5024
 Fax. (504) 885-5851

STRUCTURAL ENGINEER:
 MORGAN-AMANN-SMITH & ASSOCIATES, INC.
 300 Poydras Street, Suite 2000
 New Orleans, LA 70119
 Tel. (504) 486-1317
 Fax. (504) 486-1317


MEP ENGINEER: TILC
 2675 Eschborn Ave., Suite C
 Metairie, LA 70002
 Tel. (504) 885-9333

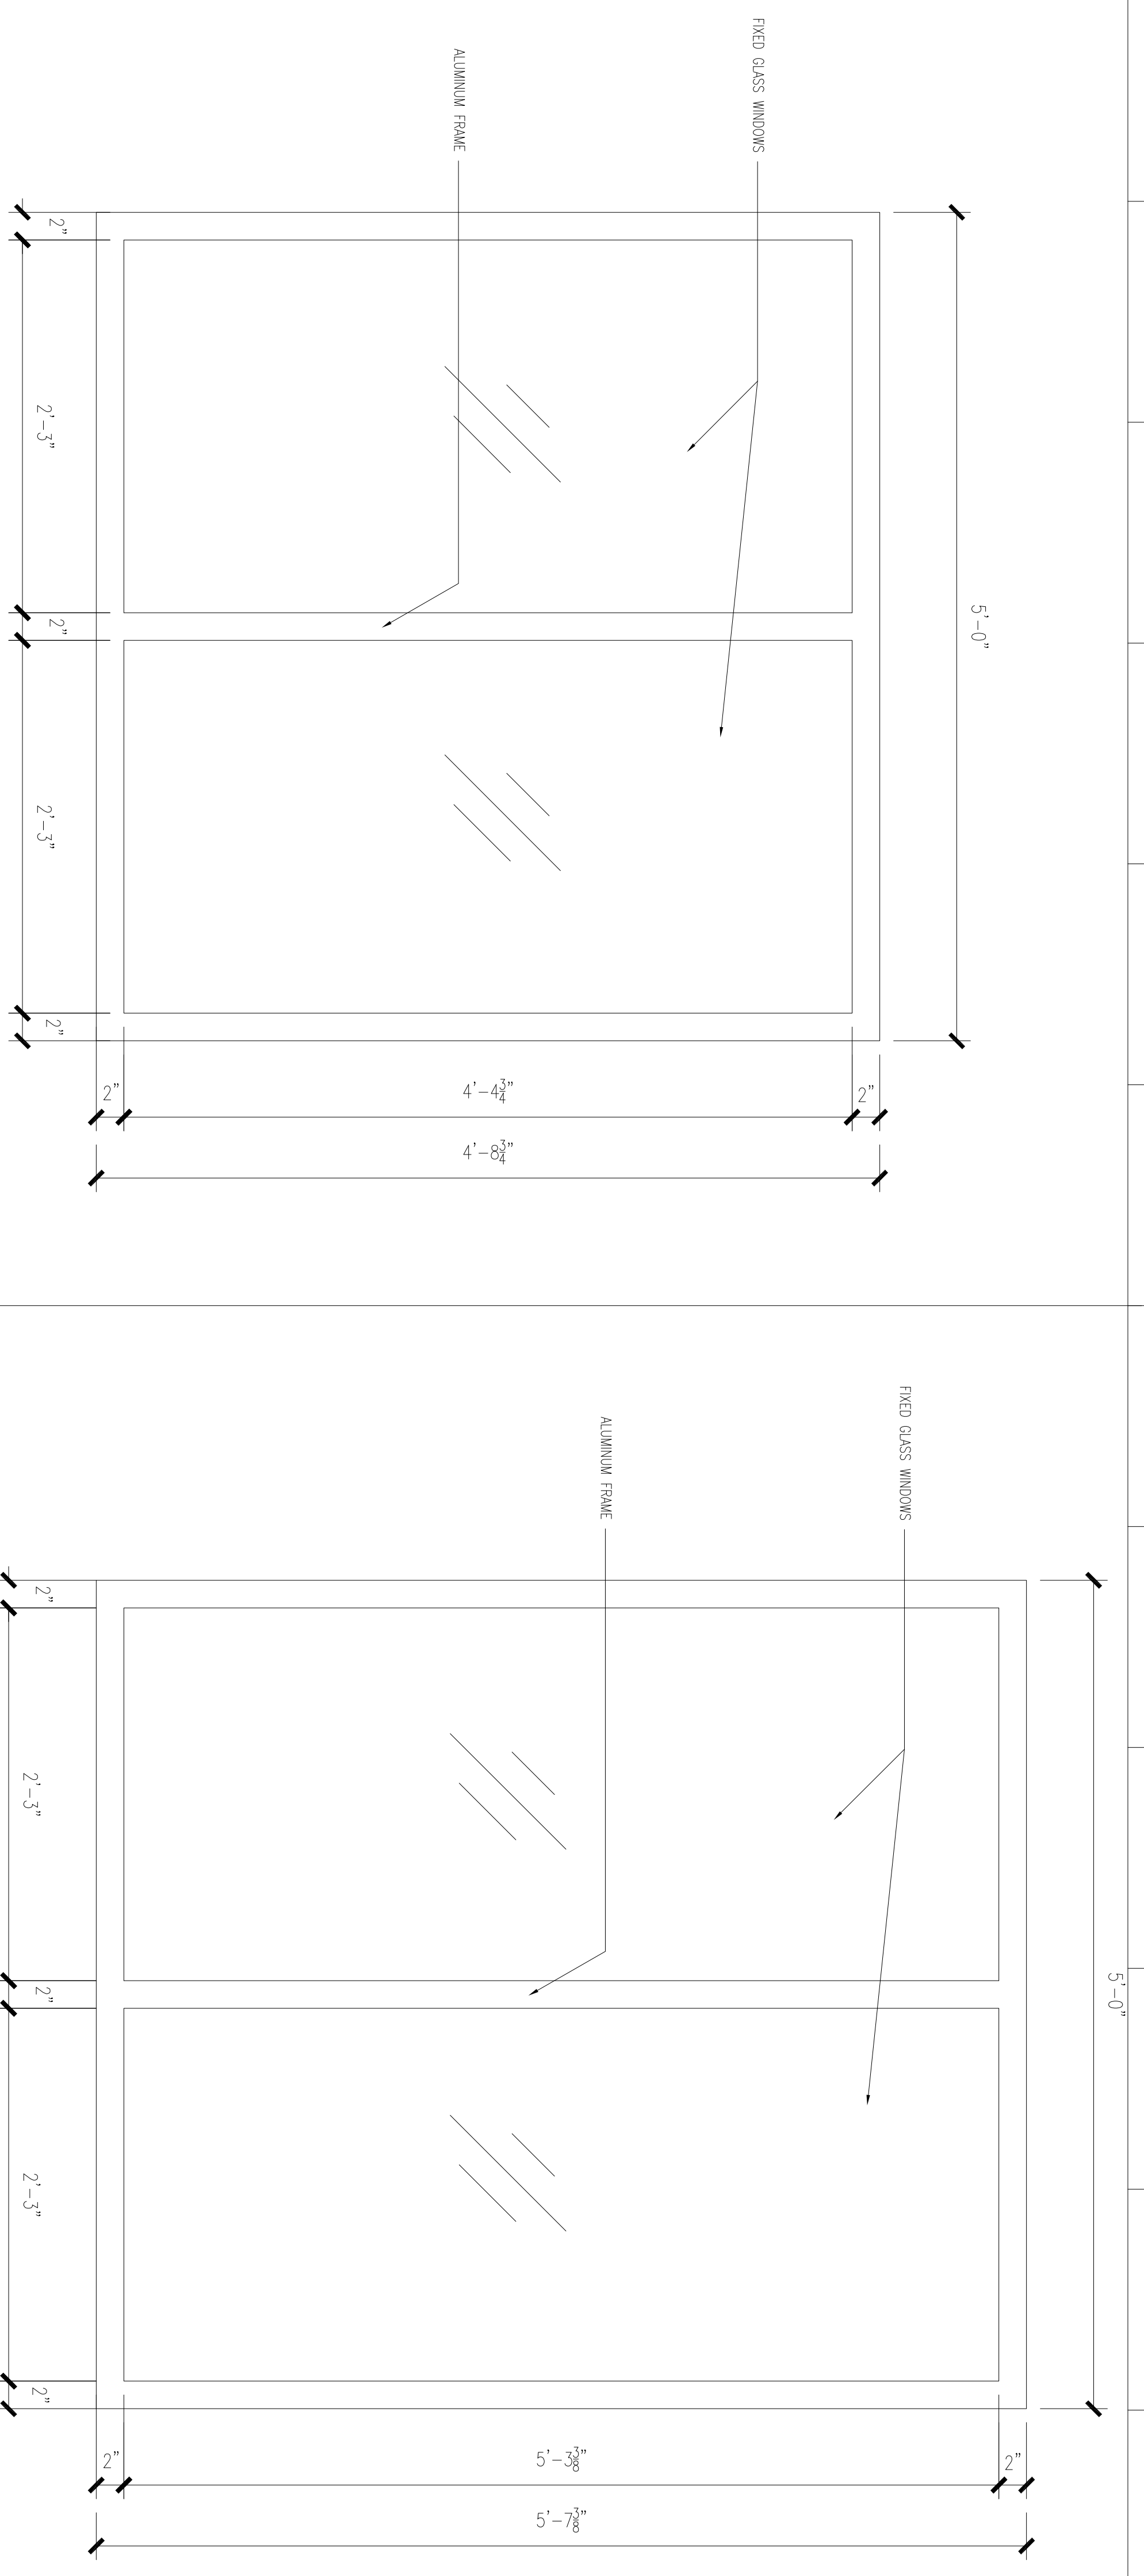


TYPE M

TYPE N

TYPE O

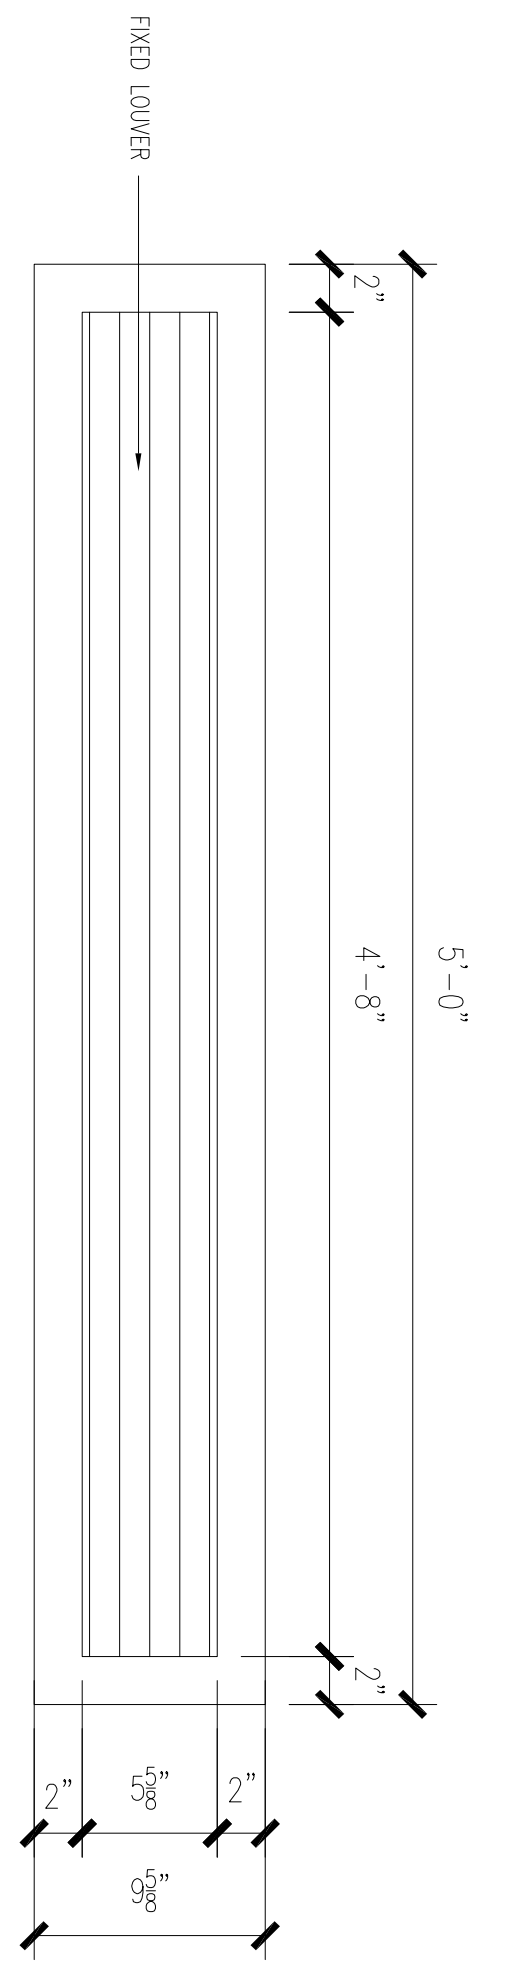

TYPE P

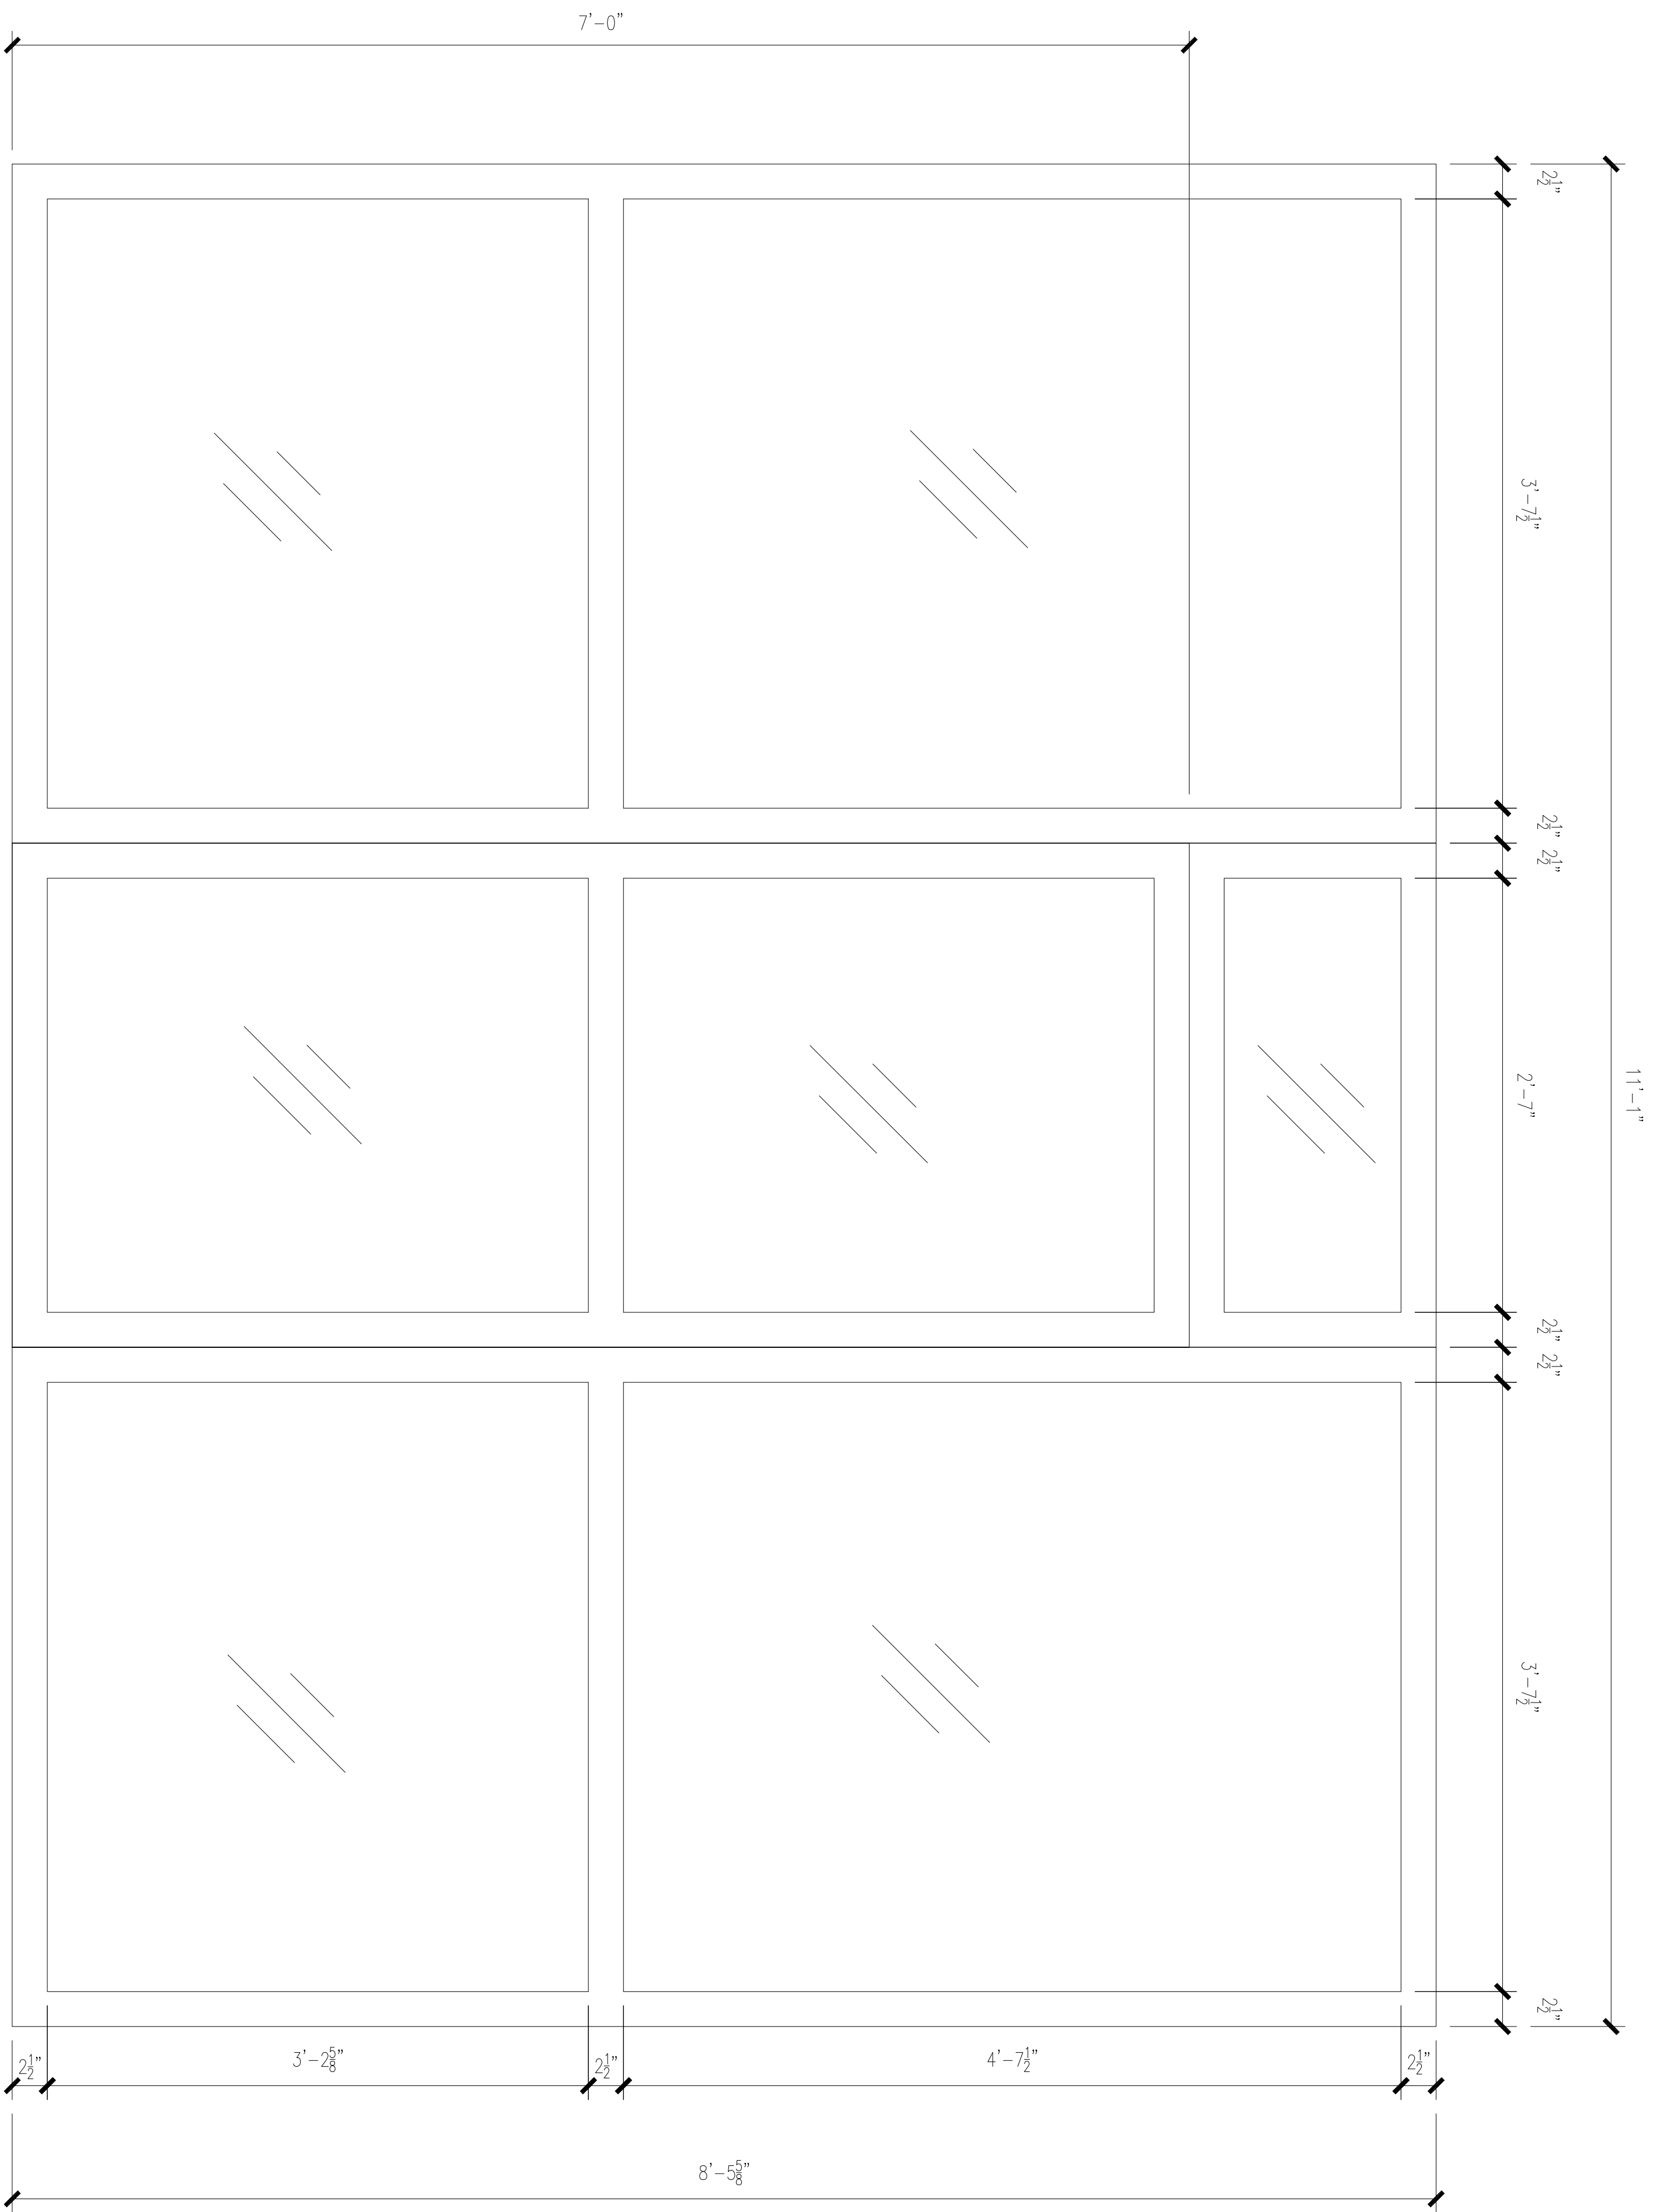

TYPE Q

INTERIM REVIEW DOCUMENTS

THIS REPRESENTS A PRELIMINARY REVIEW AND IS NOT A FINAL DESIGN. ANY CHANGES TO THE DESIGN SHALL BE MADE IN CONSULTATION WITH THE ARCHITECTURAL FIRM OF ORIGIN.

DATE: 08/23/2011
 DRAWN BY: [Redacted]
 CHECKED BY: [Redacted]

#	DESCRIPTION	DATE

Key Plan

THE LOYOLA COLLABORATIVE
 KELL MUNOZ + MATHES BHERRE

1017 North Main Suite 300
 San Antonio, Texas 78212
 Tel. (214) 225-1234
 Fax. (214) 225-1038
 mmunoz@kellmunoz.com

201 St. Charles Avenue, First Floor
 New Orleans, Louisiana 70170-4100
 Tel. (504) 885-5024
 Fax. (504) 885-5851
 architecture@loyolahall.com

BUDDIG HALL
 Loyola University
 New Orleans

Designed by: [Redacted]
 Checked by: [Redacted]
 Drawn by: [Redacted]
 Date: **AUGUST 23, 2011**
 Sheet Title: **WINDOW DETAILS**

Project No. [Redacted]
 Sheet No. [Redacted]
10664 A-223