



**1 SECTION DETAIL**  
A5-41 1 1/2" = 1'-0"

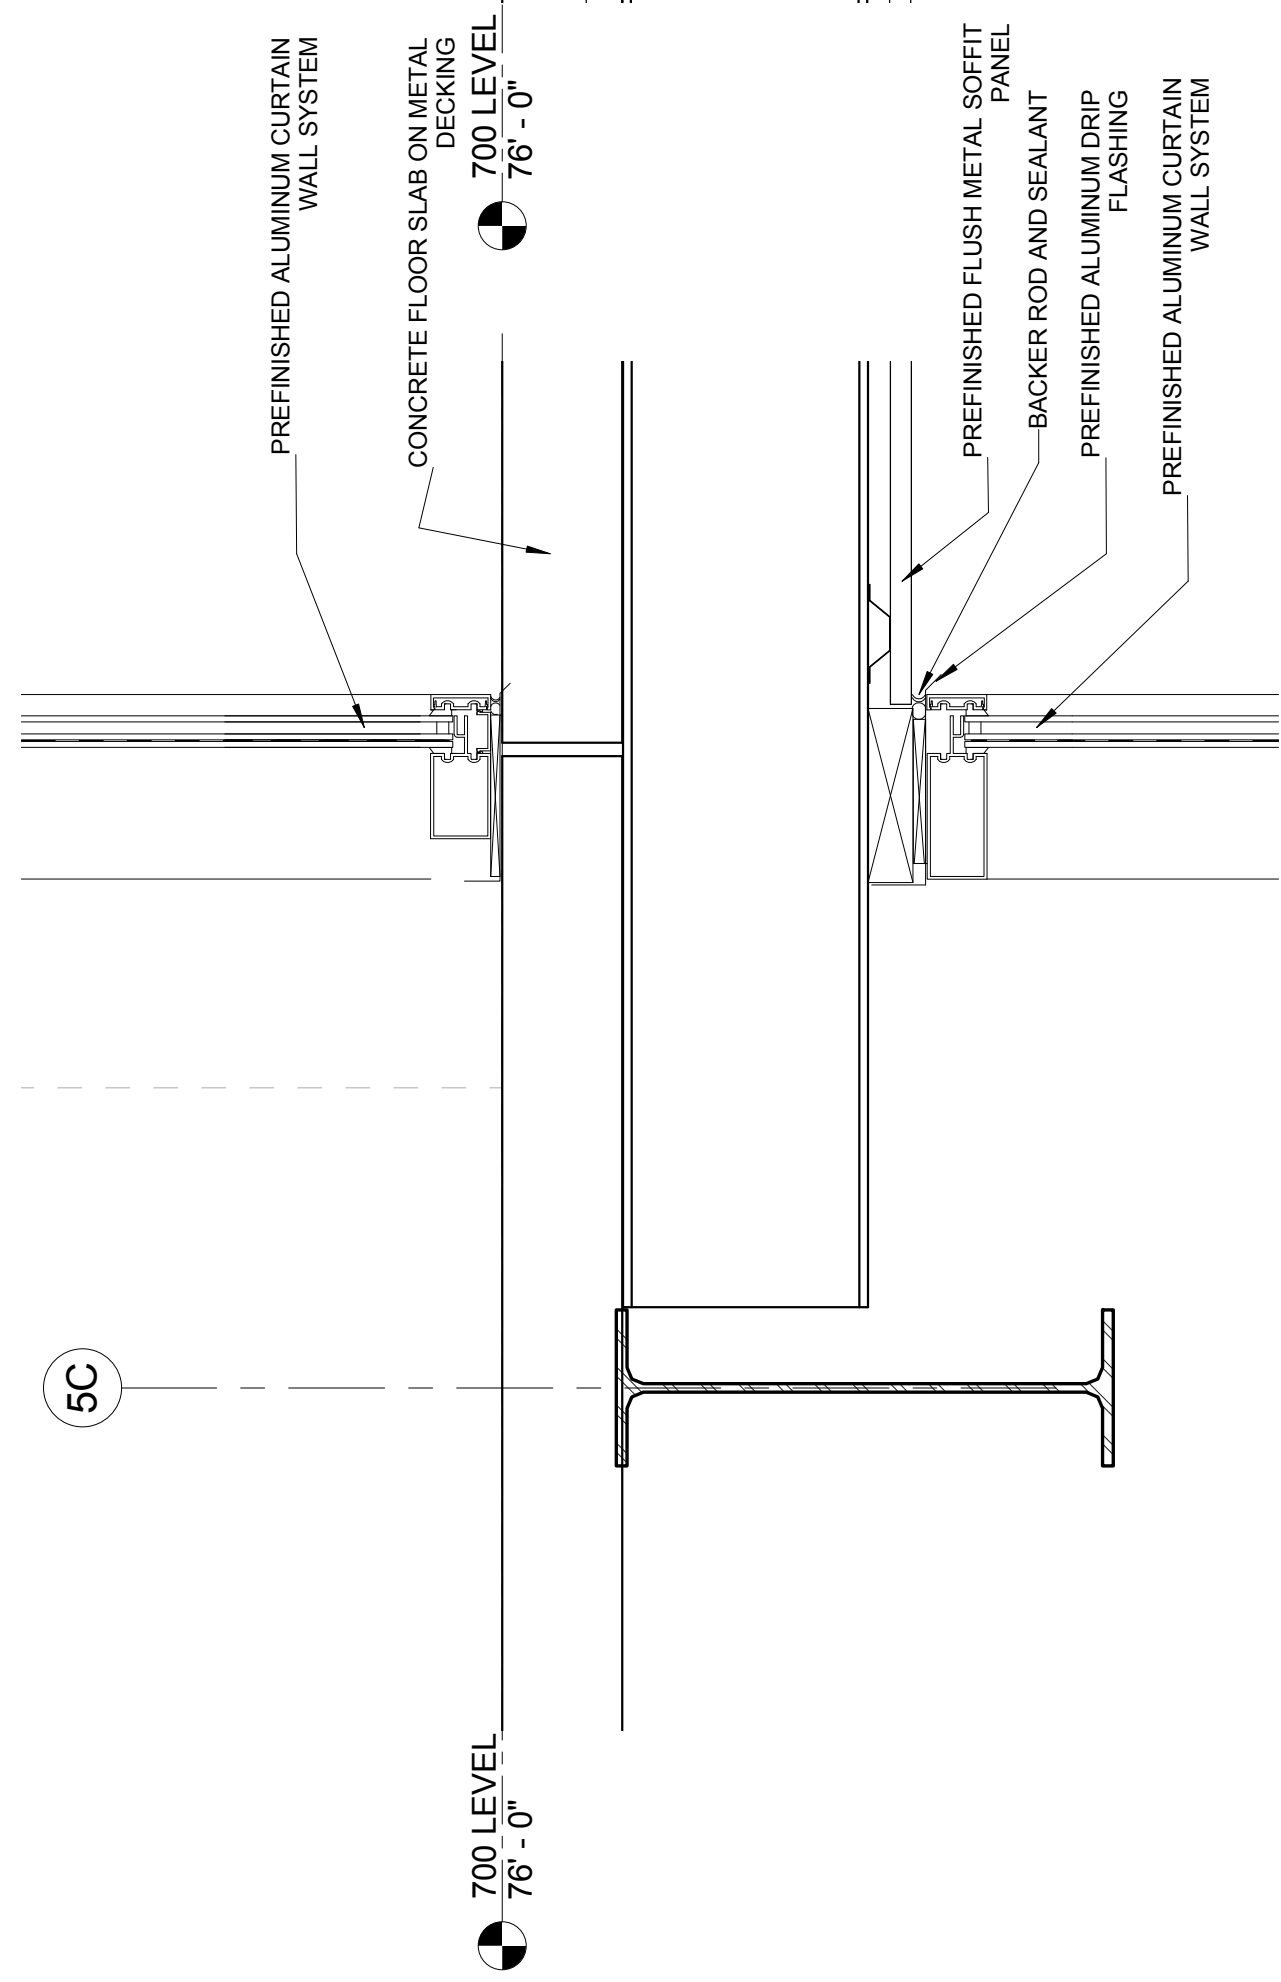


**5 SECTION DETAIL**  
A5-41 1 1/2" = 1'-0"

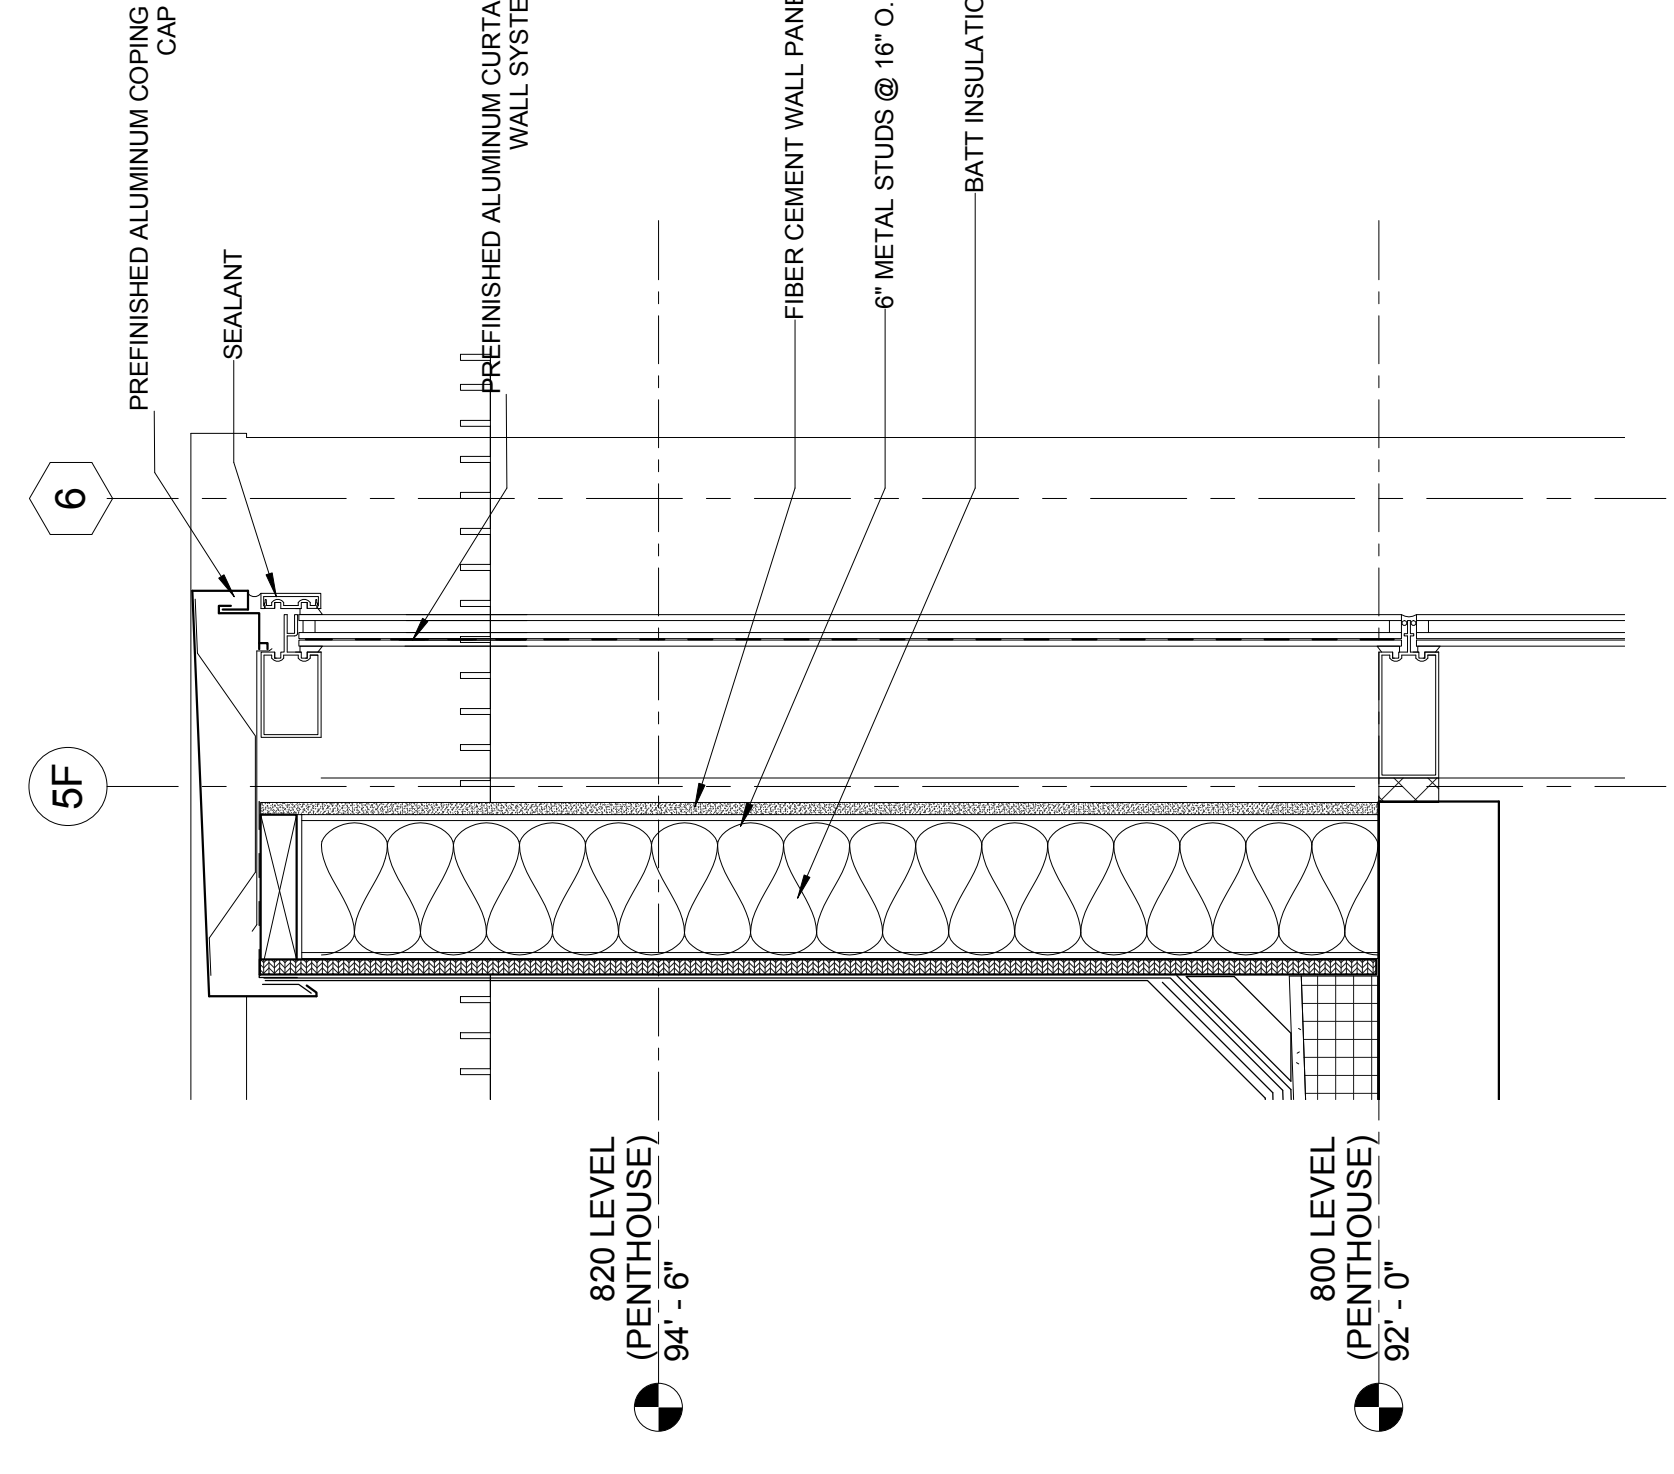

**3 SECTION DETAIL**  
A5-41 1 1/2" = 1'-0"




**4 SECTION DETAIL**  
A5-41 1 1/2" = 1'-0"

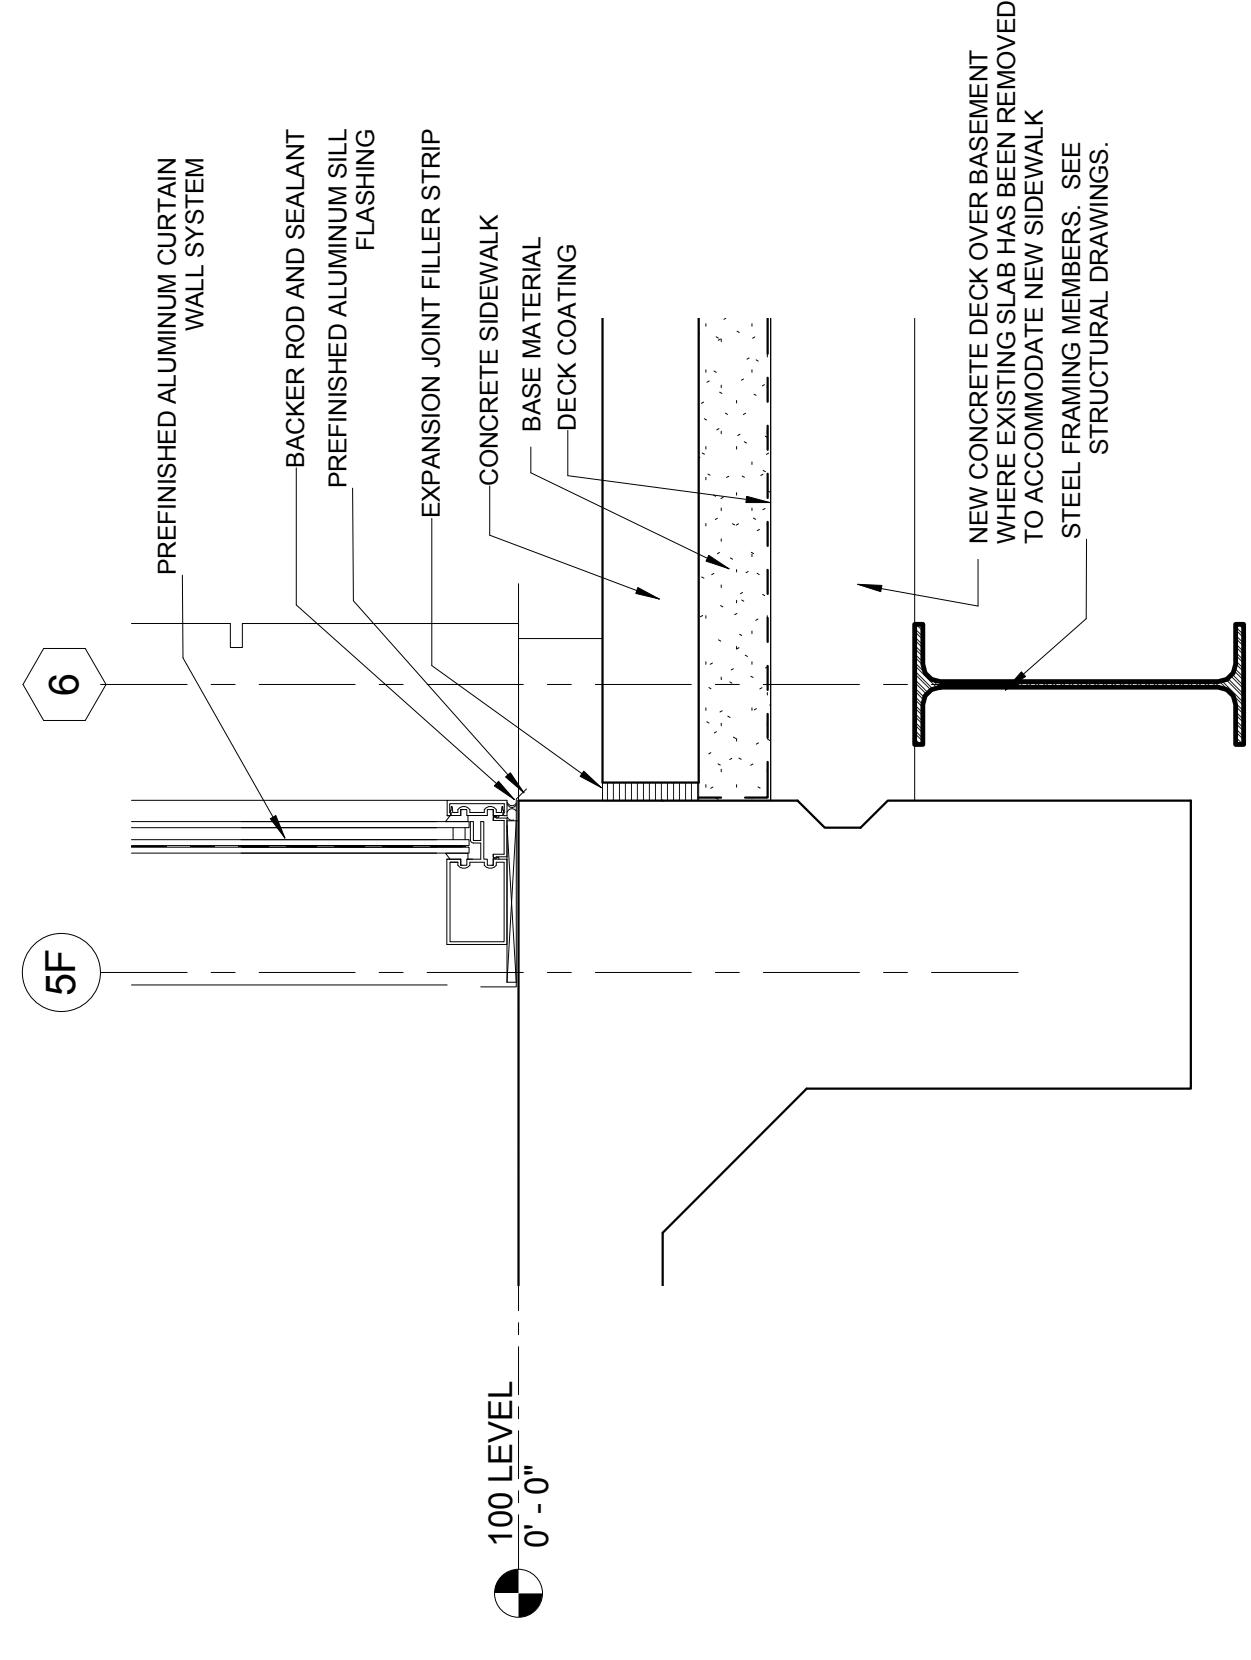


**7 SECTION DETAIL**  
A5-41 1 1/2" = 1'-0"




**12 SECTION DETAIL**  
A5-41 1 1/2" = 1'-0"

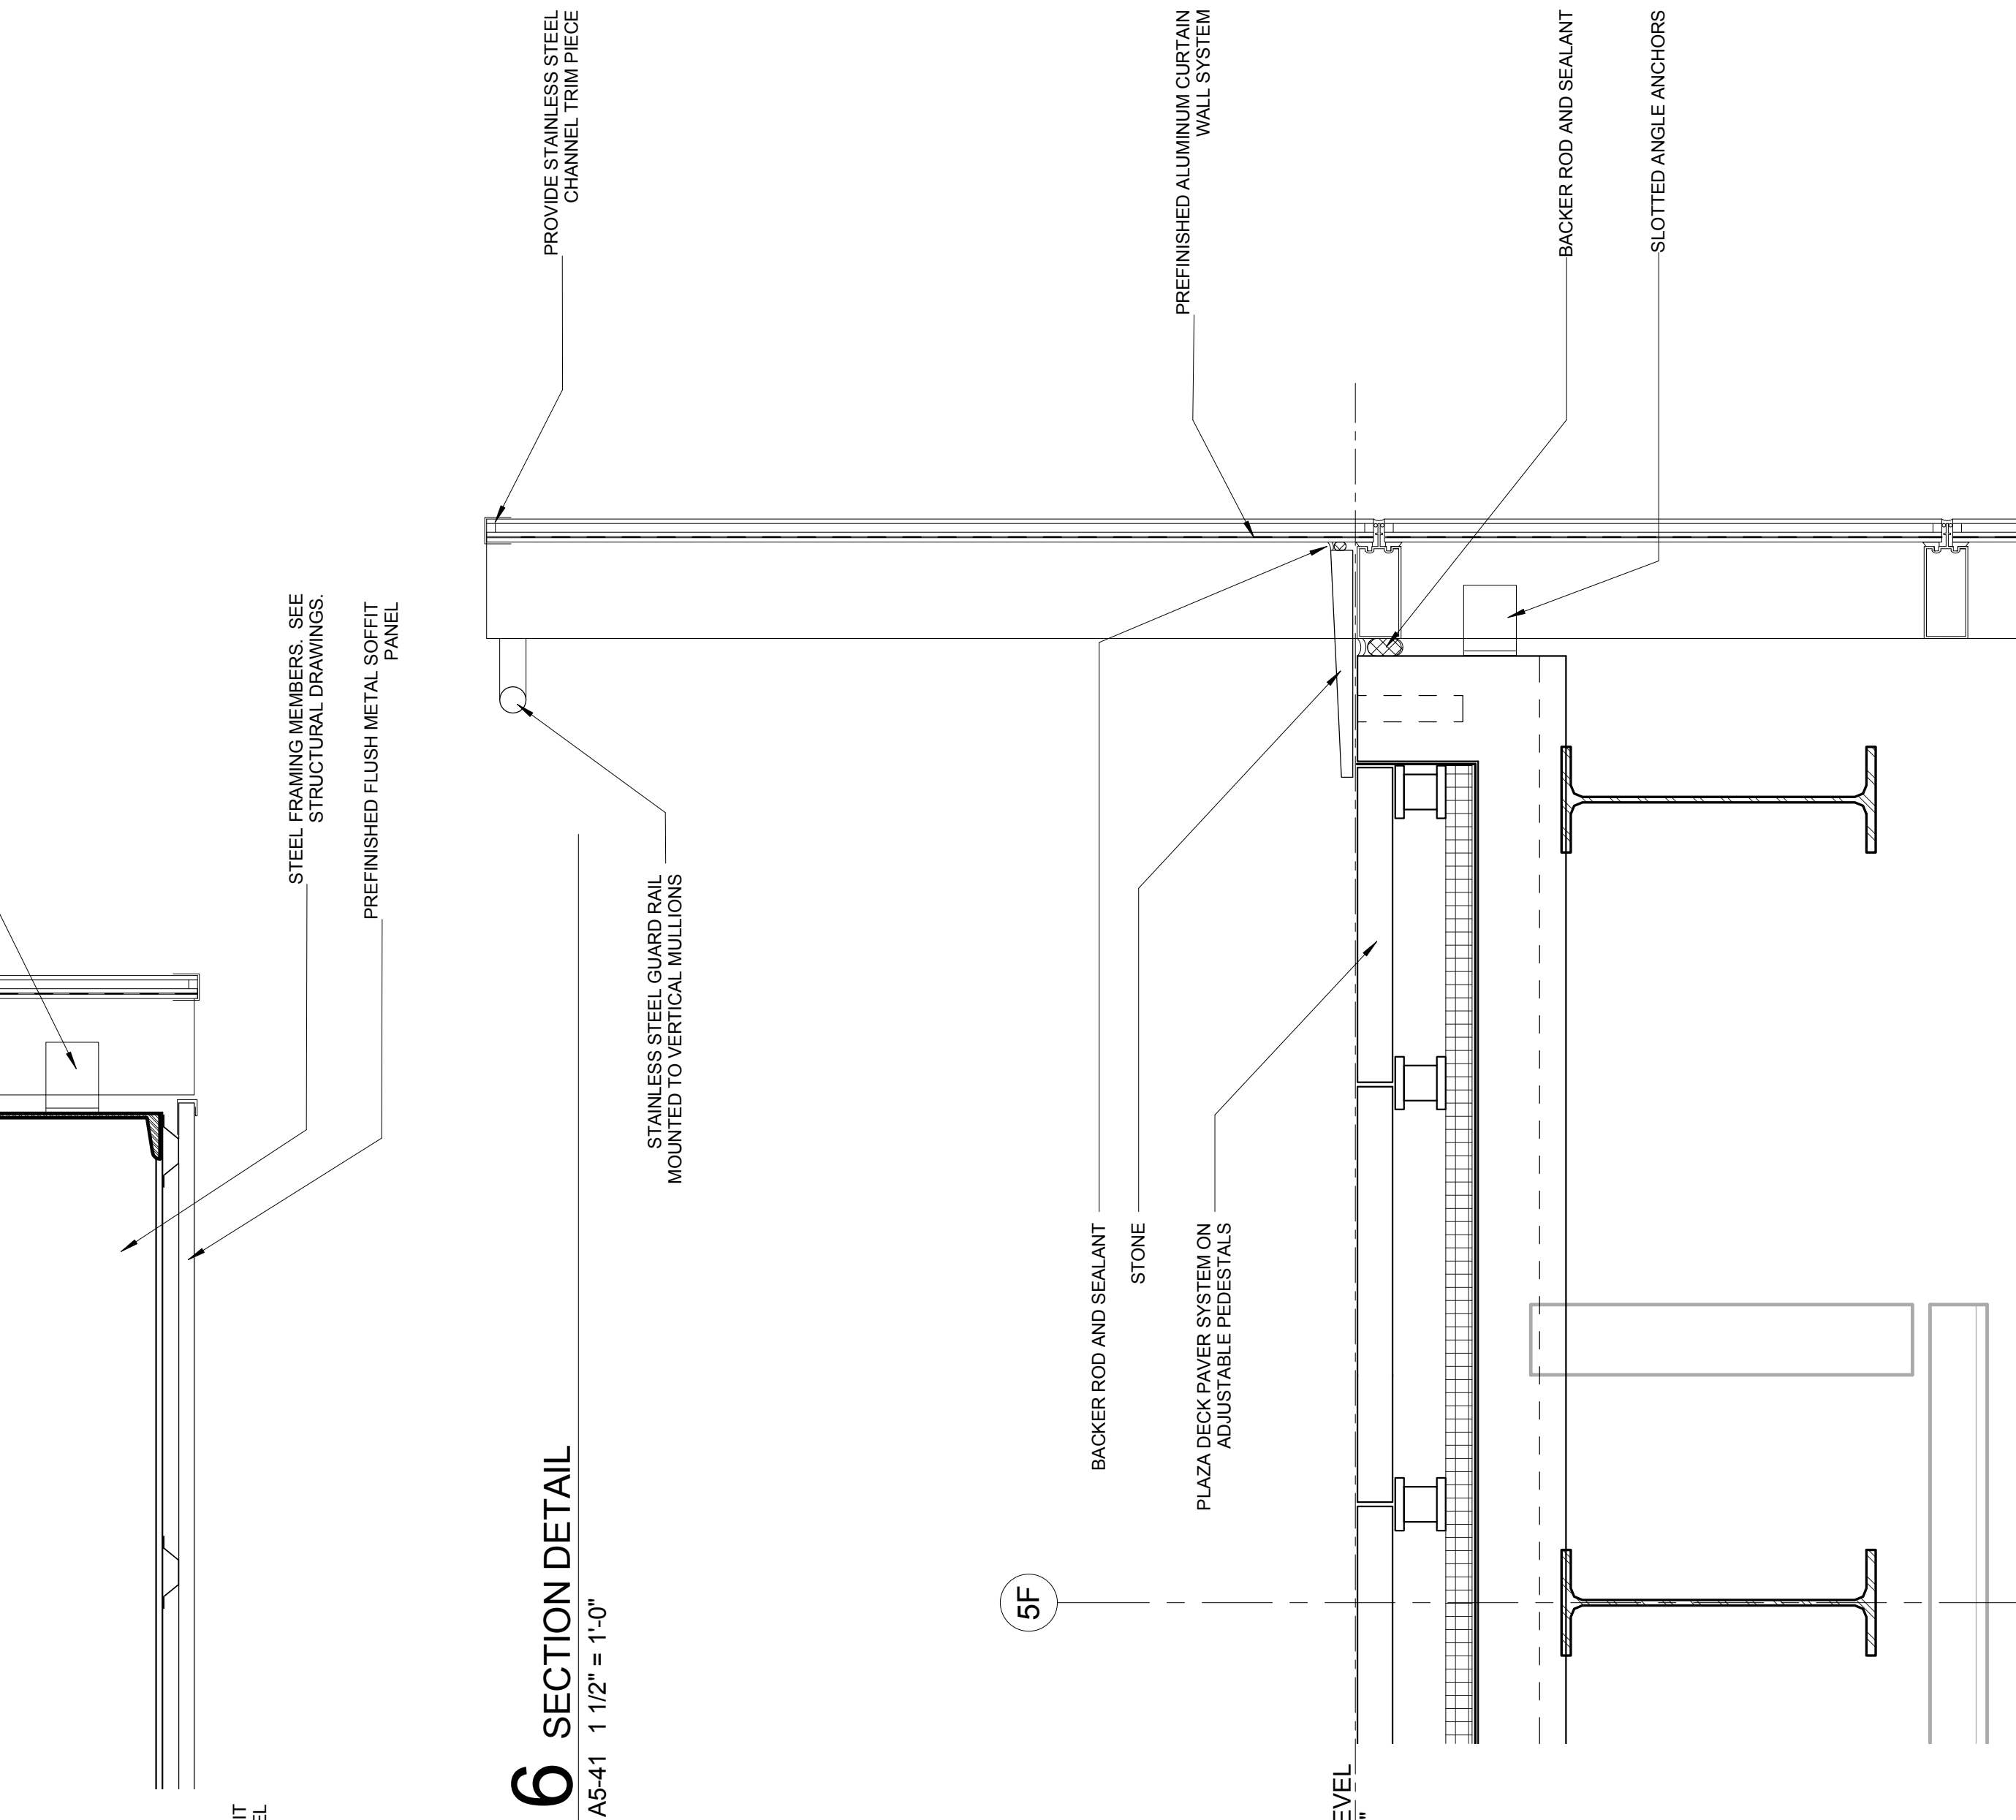


**6 SECTION DETAIL**  
A5-41 1 1/2" = 1'-0"

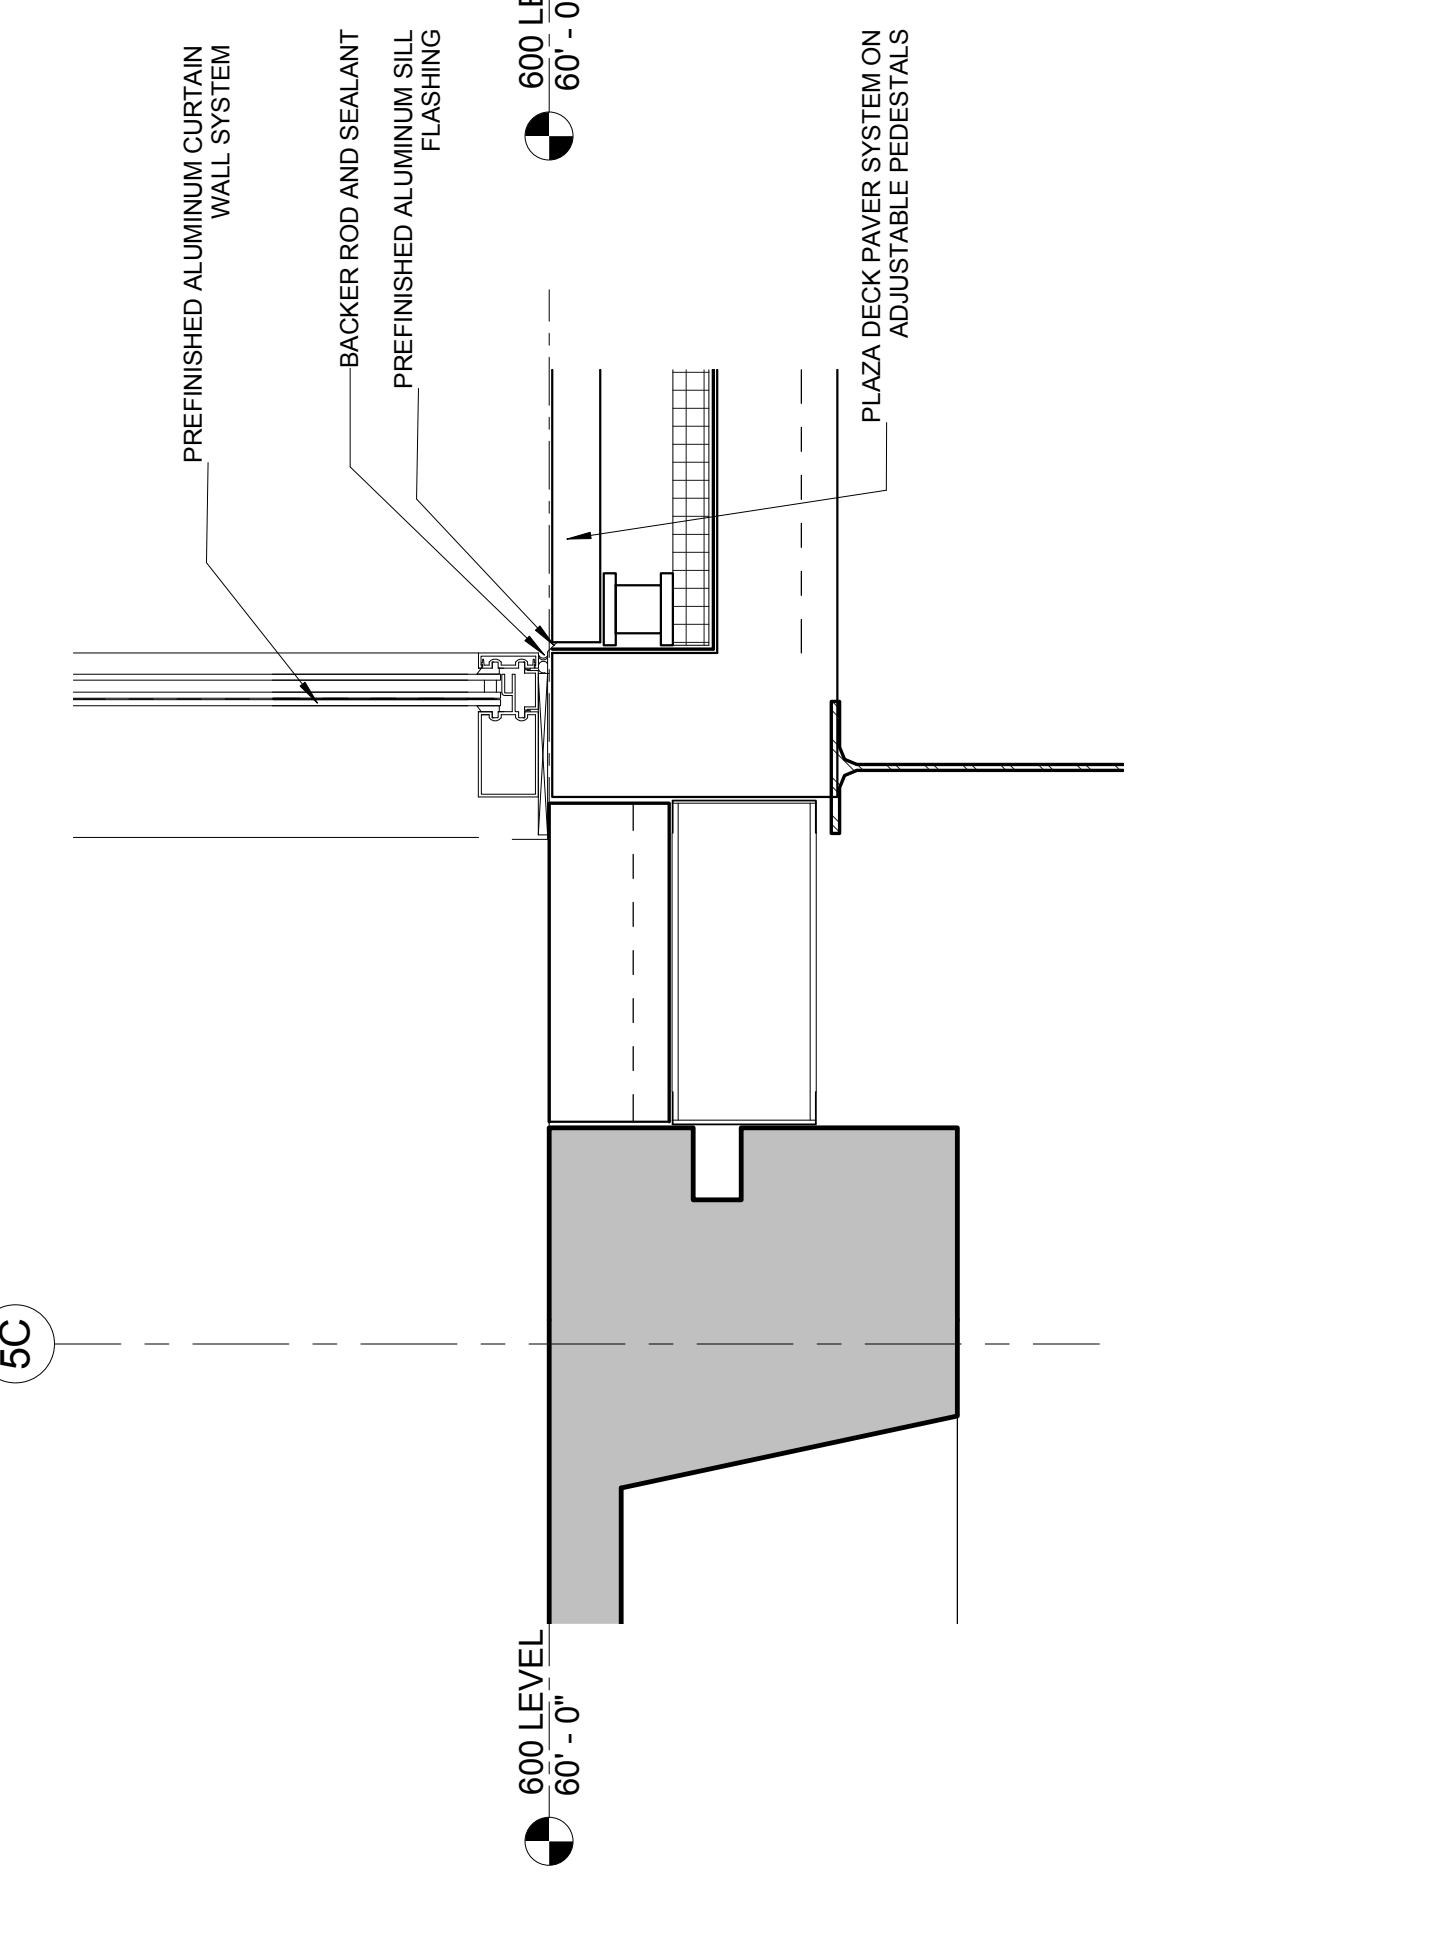


**9 SECTION DETAIL**  
A5-41 1 1/2" = 1'-0"

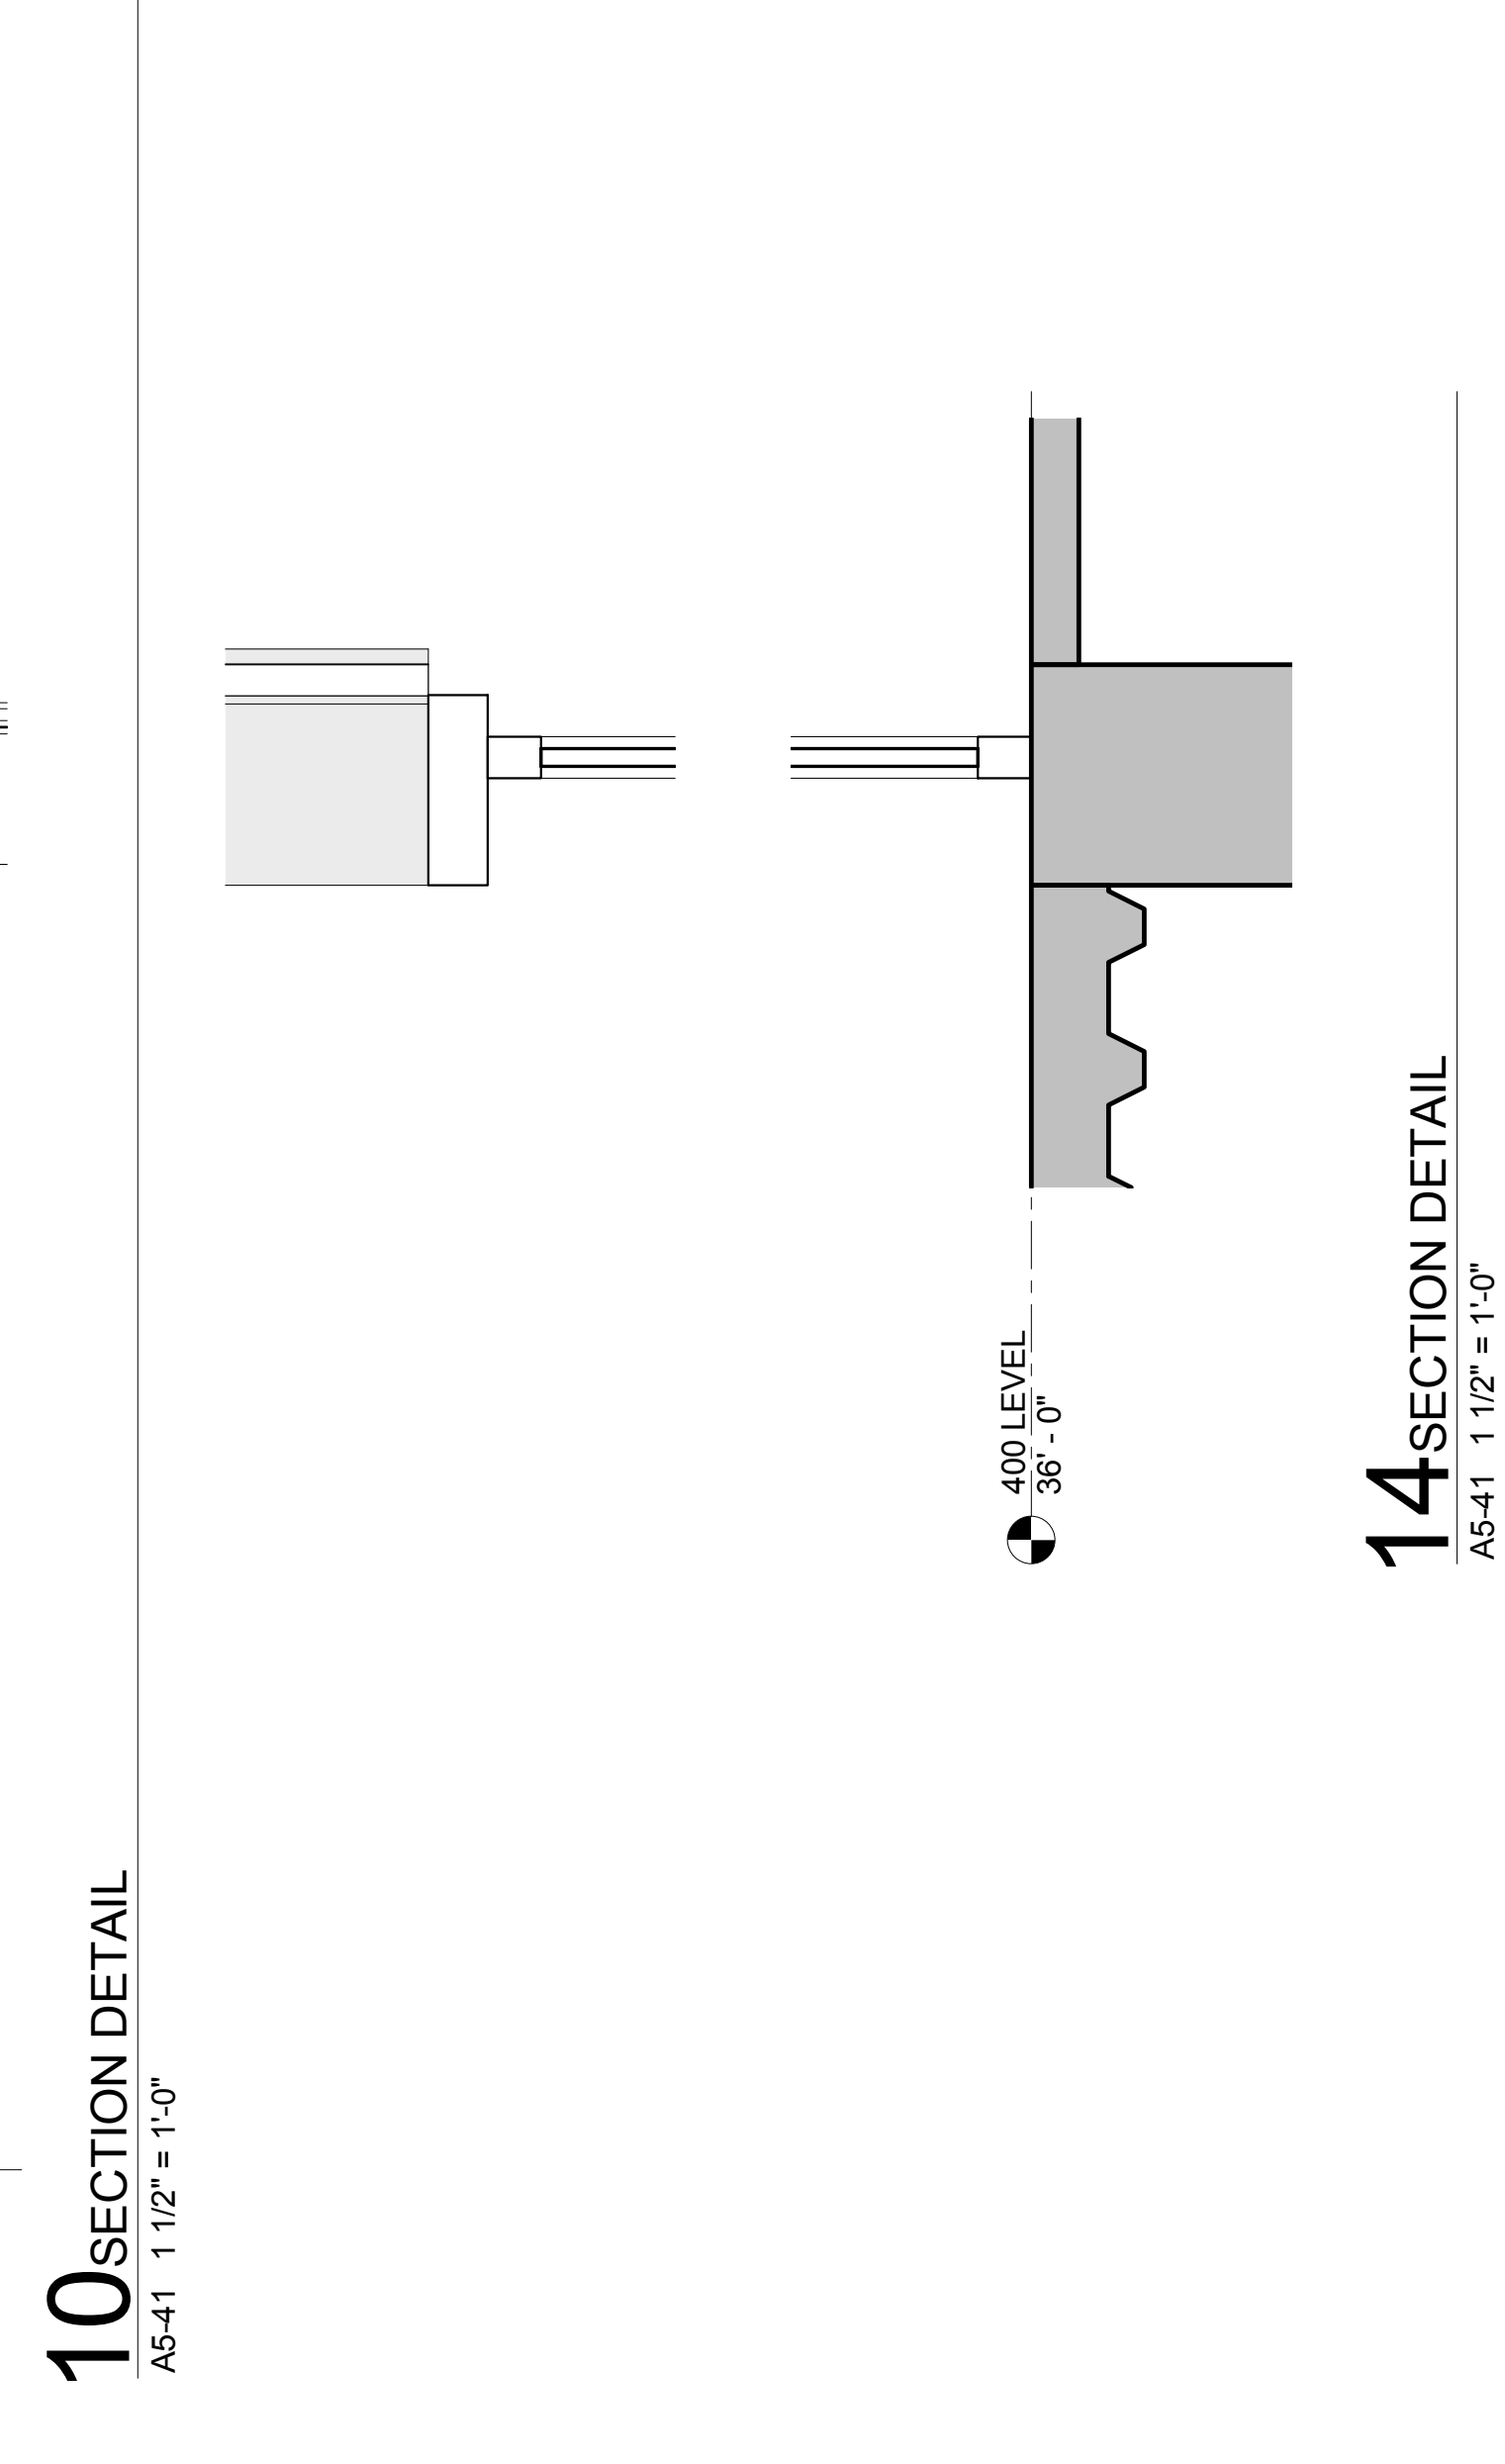

**10 SECTION DETAIL**  
A5-41 1 1/2" = 1'-0"

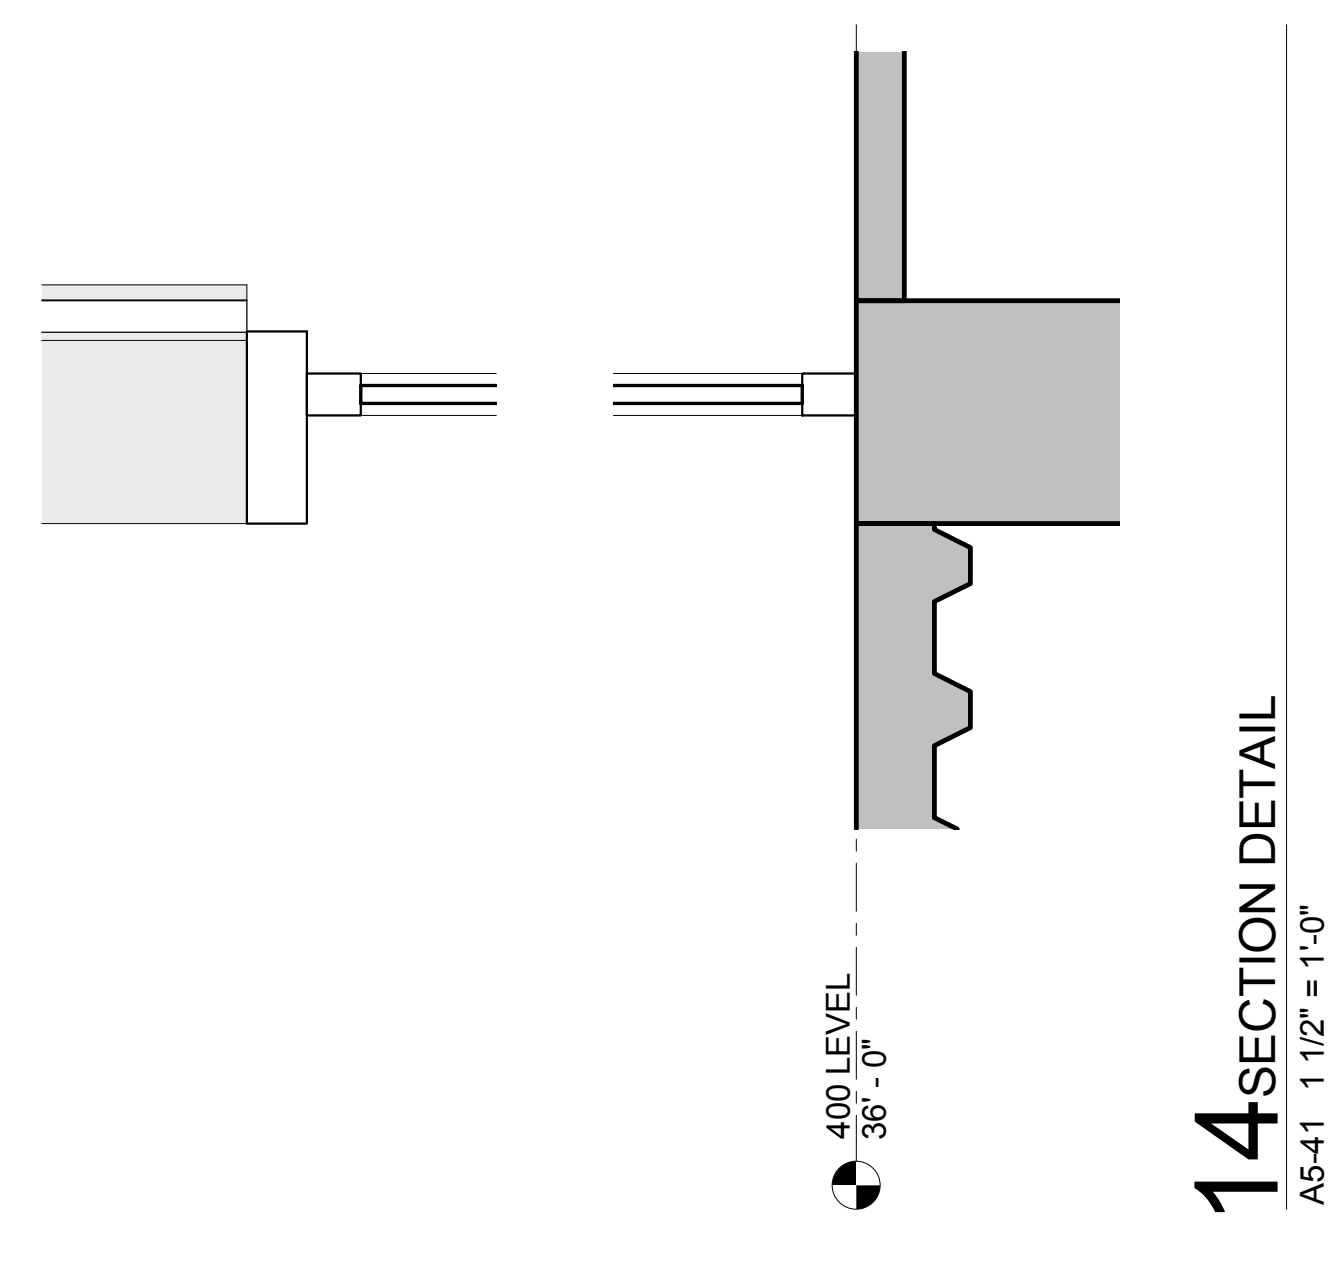

**14 SECTION DETAIL**  
A5-41 1 1/2" = 1'-0"

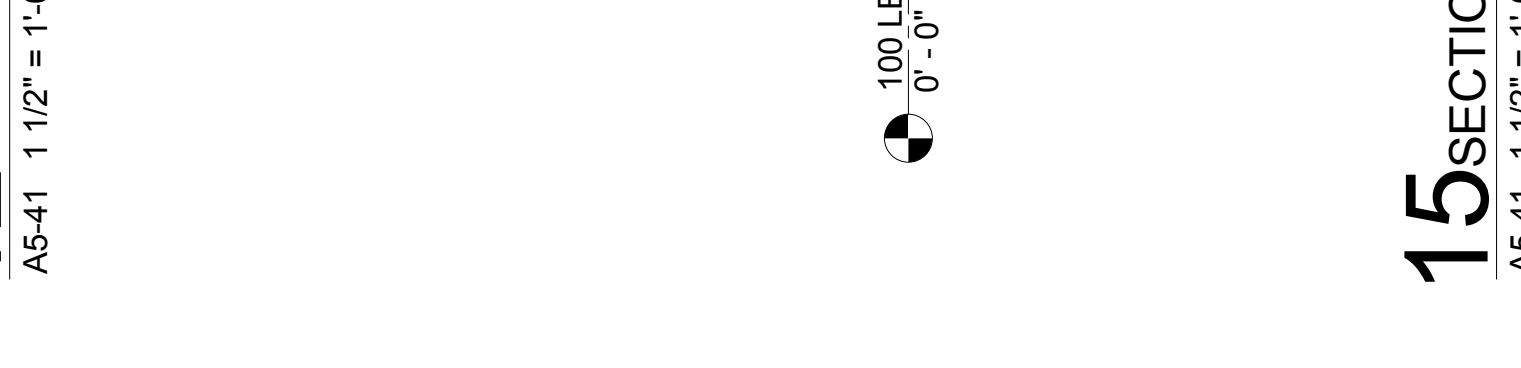

**15 SECTION DETAIL**  
A5-41 1 1/2" = 1'-0"

No.	Date	Issue
1	12.23.10	SD PRICING SET
2	01.18.11	100% SD SET
3	05.18.2011	100% DD / PRICING
4	09.15.2011	100% DD / PRICING

Hobasid & Root / Holly & Smith LLC expressly disclaims any warranty, express or implied, for the drawings and notes. Any authorization must be in writing. The drawings are the property of the architect and are not to be used for any other project without the prior written consent of the architect. The drawings are not to be used for any other project without the prior written consent of the architect. The drawings are not to be used for any other project without the prior written consent of the architect. Not published. All rights reserved.

**HOLLABIRD & ROOT**  
548 South Dearborn Avenue  
Chicago, IL 60660  
312.337.1772 (HQ)  
312.337.1499 (FA)  
www.hollabird.com

**HOLLY & SMITH LLC**  
1000 Michigan Avenue  
Chicago, IL 60605  
985.341.5210 (HQ)  
www.hollysmith.com