




Orion C. House, Jr. AIA
 Edward M. Reh, Jr. AIA
 William M. Burrell AIA
 811 Reid Street
 Suite 101
 Houston, Texas 77002
 713-277-0811
 713-277-0812 fax

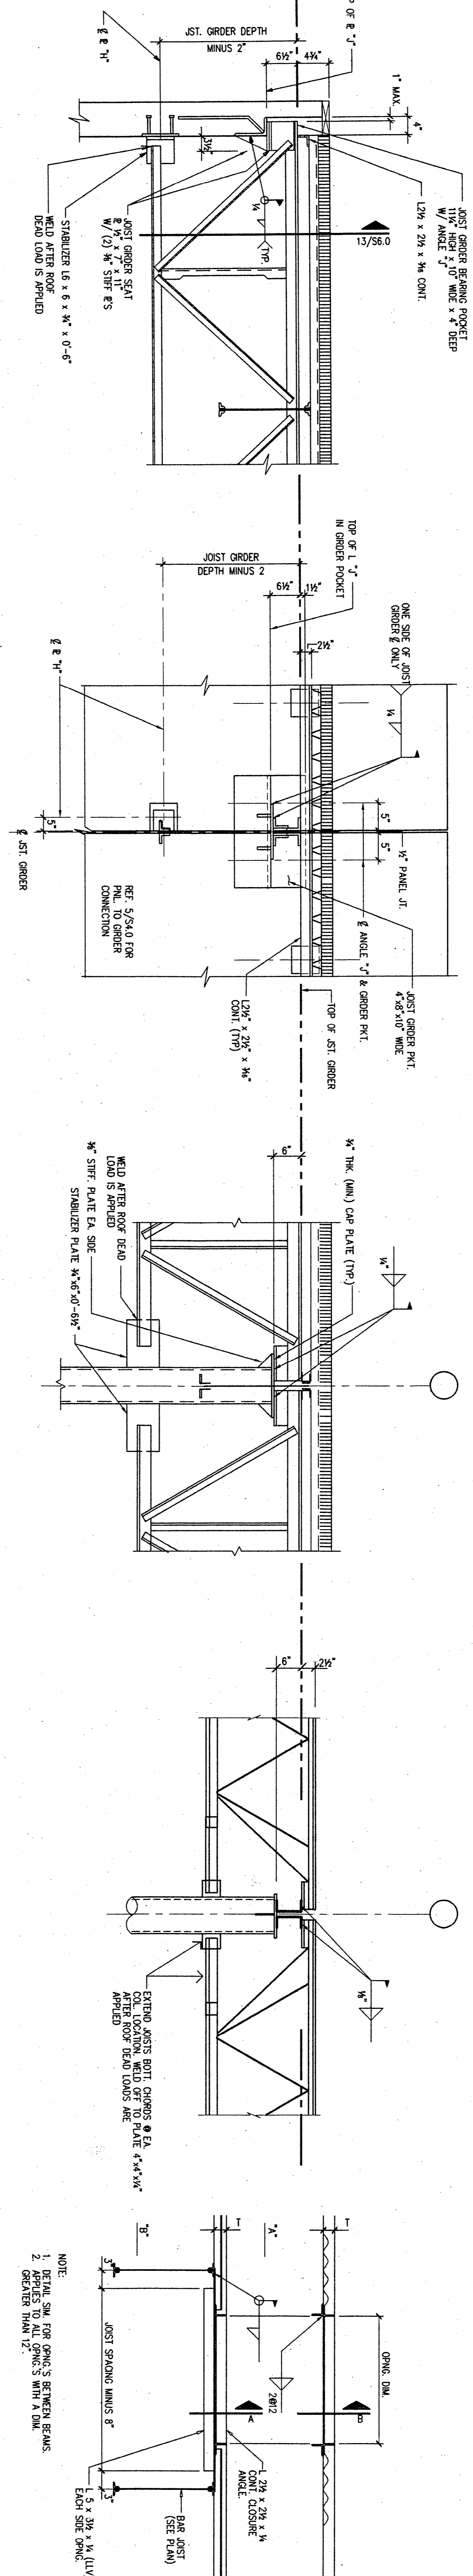


HAYNESS WHALEY ASSOCIATES, INC.
 Structural Engineers
 Houston, Texas
 BHW# 98-315-00

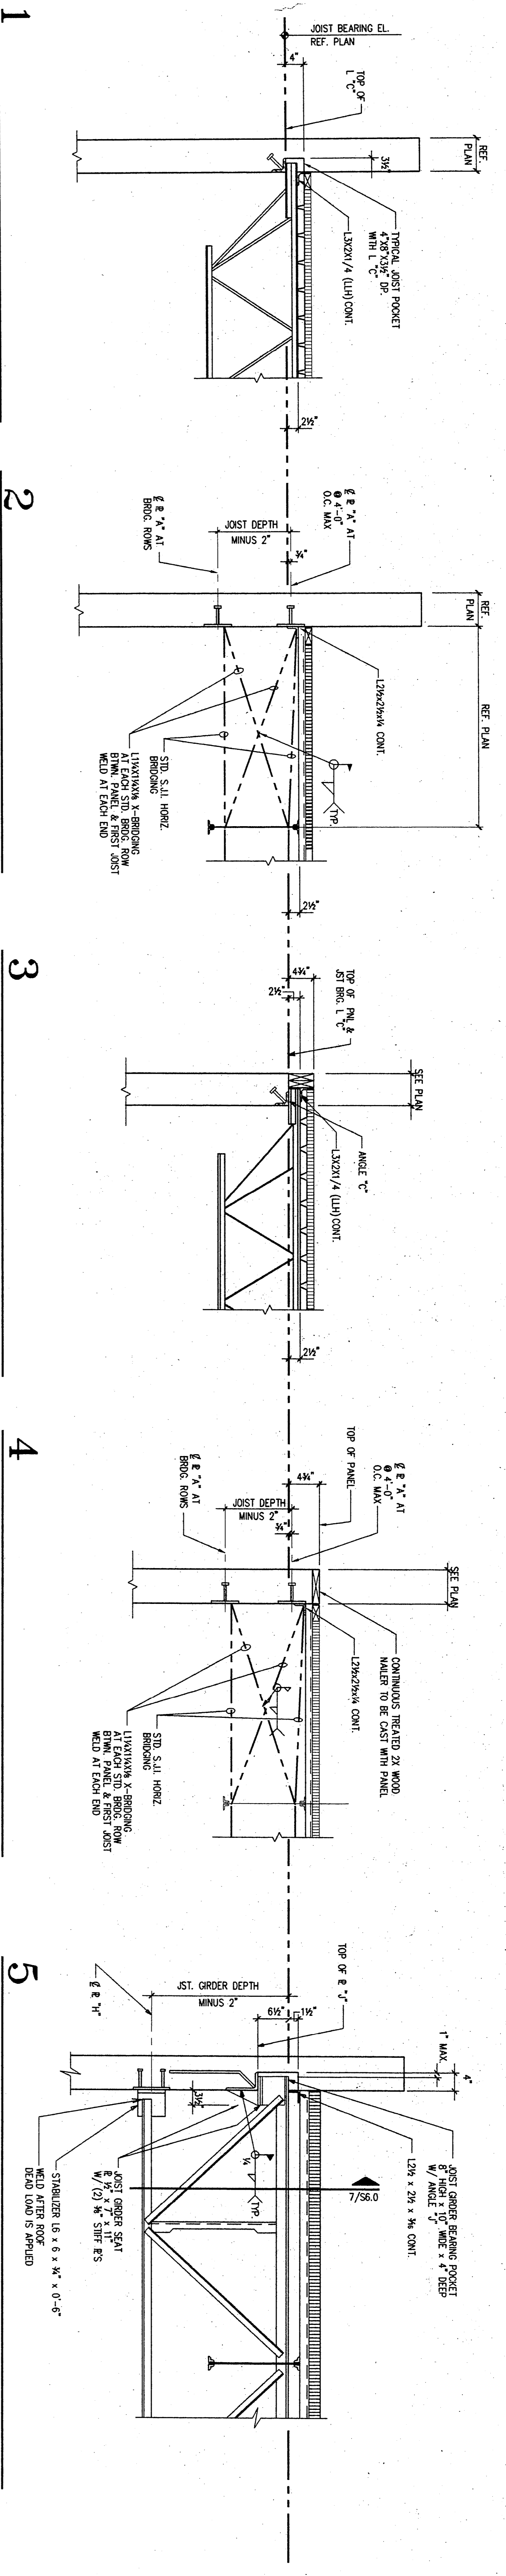

10 TYPICAL FRAMING @ OPENINGS
 IN SCALE

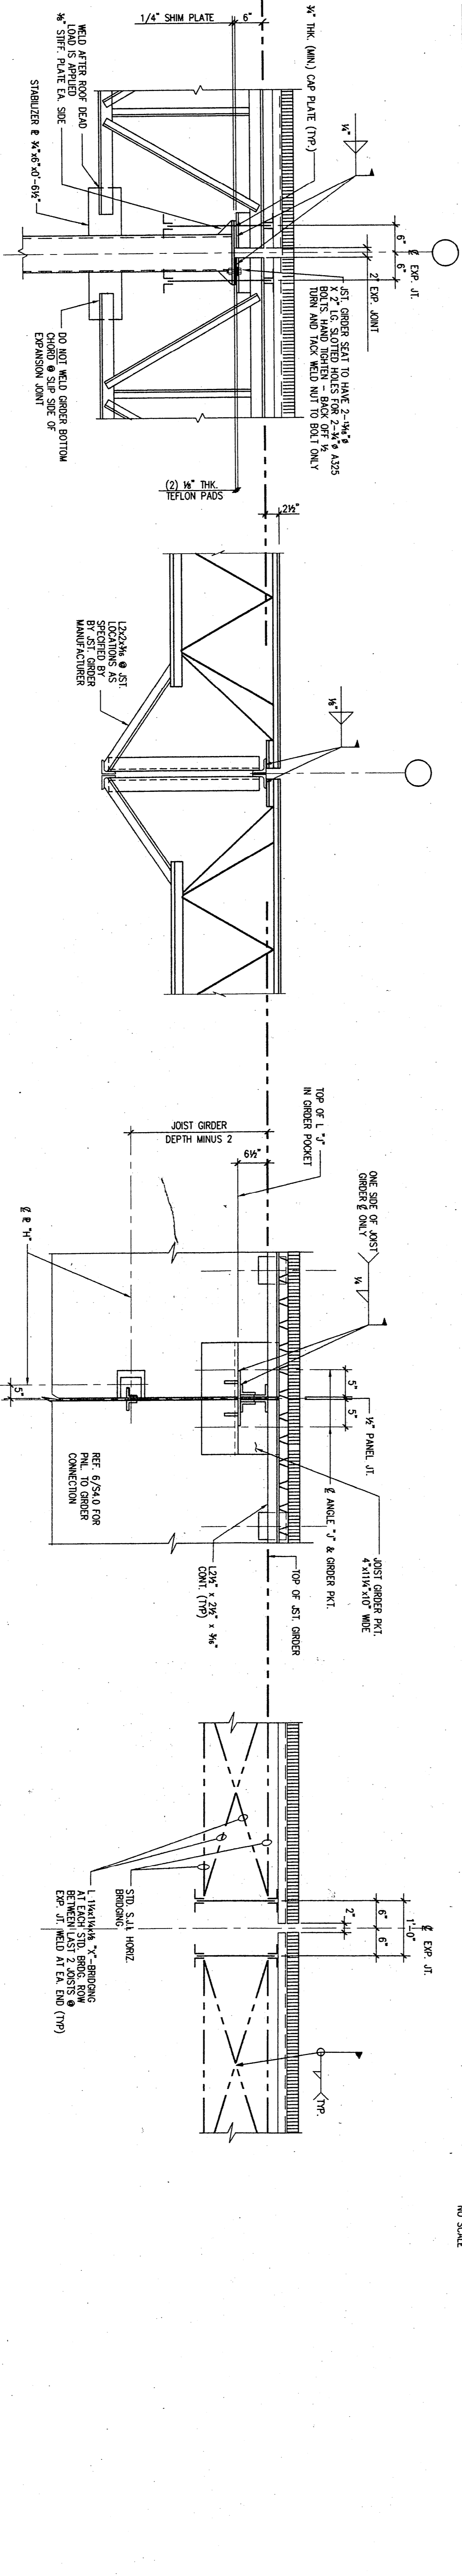

11
 12
 13
 14

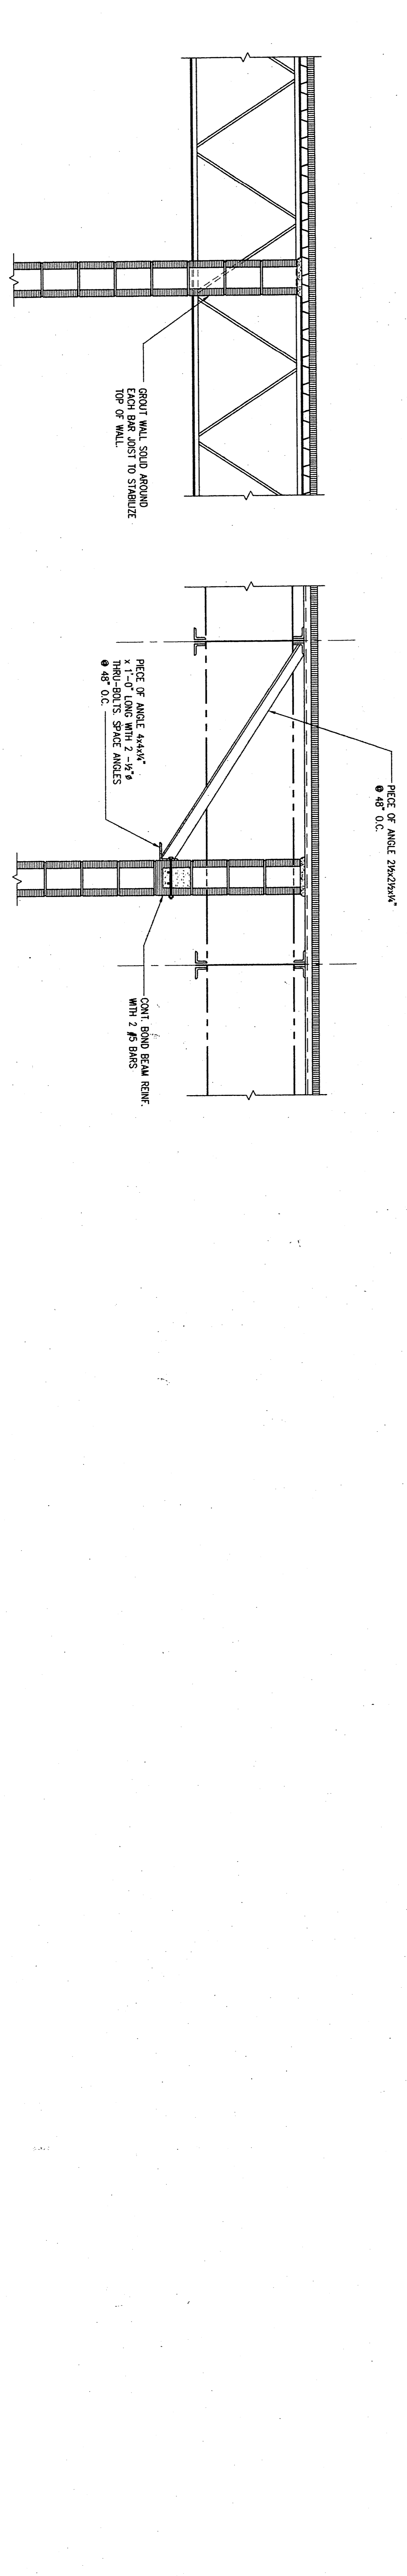

15
 16