



TYPICAL GIRT CONNECTION

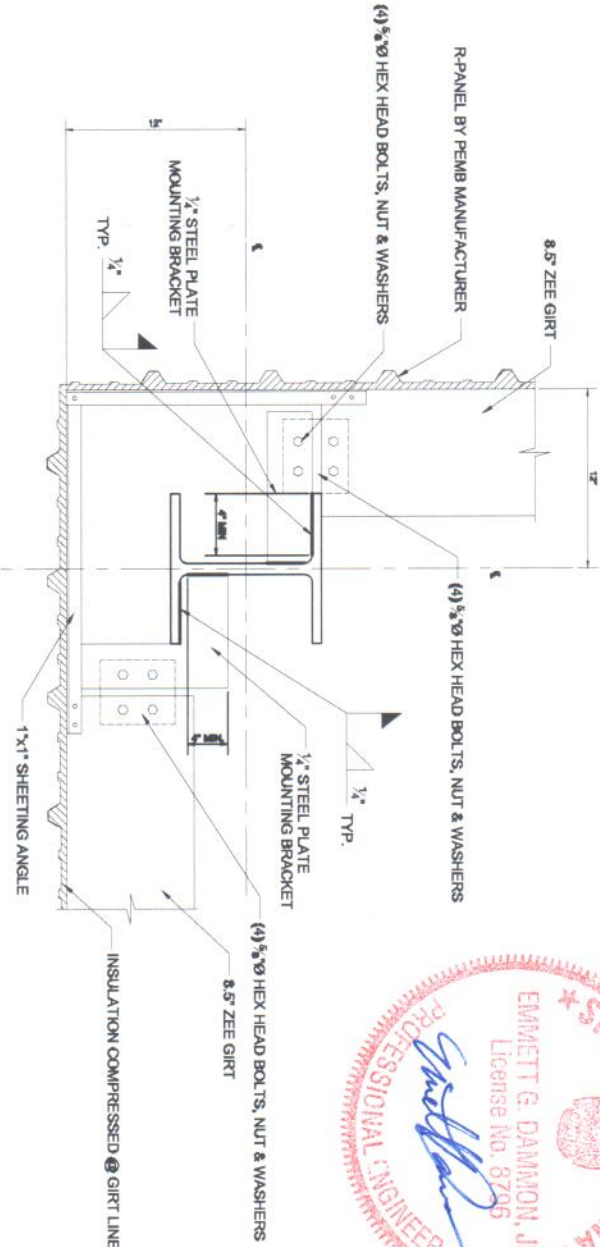

TYPICAL CORNER GIRT CONNECTION



- GENERAL NOTES:
1. WELDING ELECTROD SHALL BE E70 OR APPROVED EQUAL
  2. BOLTS SHALL CONFORM TO ASTM 325, HIGH STRENGTH, THREADS SHALL NOT BE IN THE SHEAR PLANE

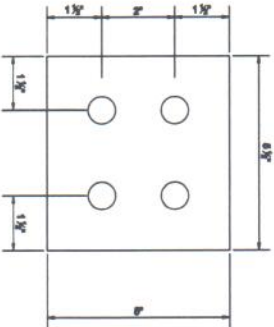

CLIP DETAIL



1080 Old Spanish Trail  
Suite. 8 Sildell, La 70458

**CASEY CIVIL**  
PNK PINNACLE CASINO  
MANHATTAN CONSTRUCTION CO

BATON ROUGE LOUISIANA

CENTRAL PLANT - GIRT ATTACHEMENT

DESIGN: JFJ	DRAWN: HMC	CHECK: 6-28-2011
DATE: 6-28-2011	SHT. NO. S-01	SEQ. NO. 1 OF 1