
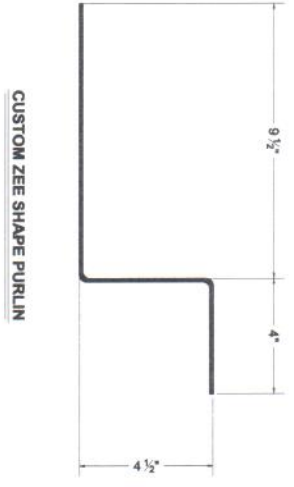


- GENERAL NOTES:
1. ZEE SHAPE STEEL SHALL CONFORM ASTM A653, GRADE 33
 2. PURLIN LAP TO BE 2'-0" MINIMUM
 3. PURLIN SPACINGS TO BE 5'0" O.C. MAX.
 4. FASTENERS SPACINGS TO BE 24" O.C. MAX.

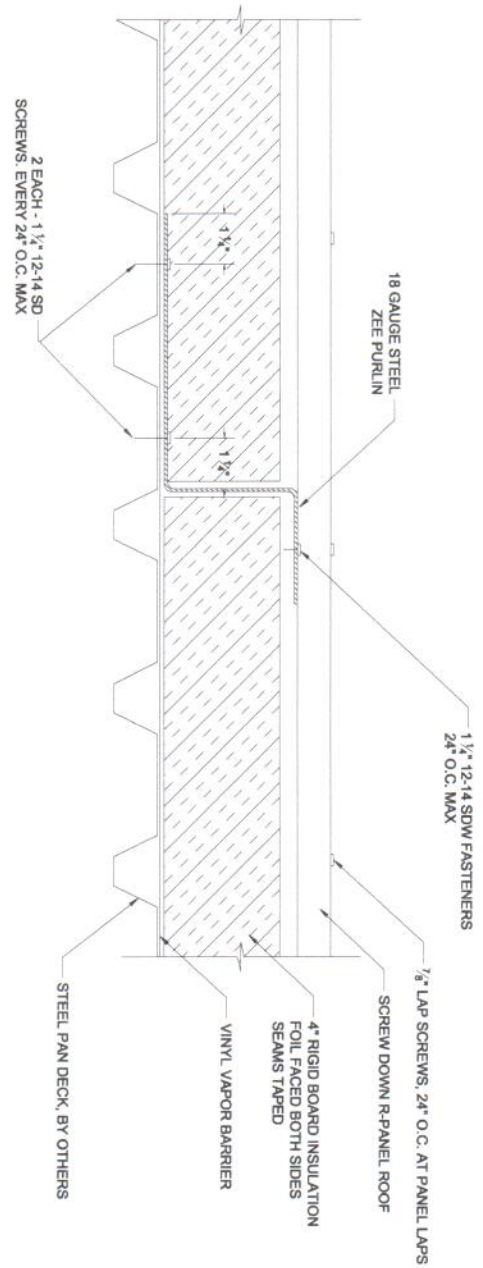

CASEY CIVIL

1090 Old Spanish Trail
Suite, 8 Slidell, La 70458

PNK PINNACLE CASINO
MANHATTAN CONSTRUCTION CO

LOUISIANA

BAYON ROUGE

LOUISIANA

CENTRAL PLANT - PURLIN ATTACHMENT

DESIGNER: JFJ	DRAWN: HNC	CHECK: 6-28-2011
DATE: 6-28-2011	SHEET NO: 001	REEL NO: 1 OF 1