


TUCKER ROAD
(APPARENT 50'± R.O.W.)

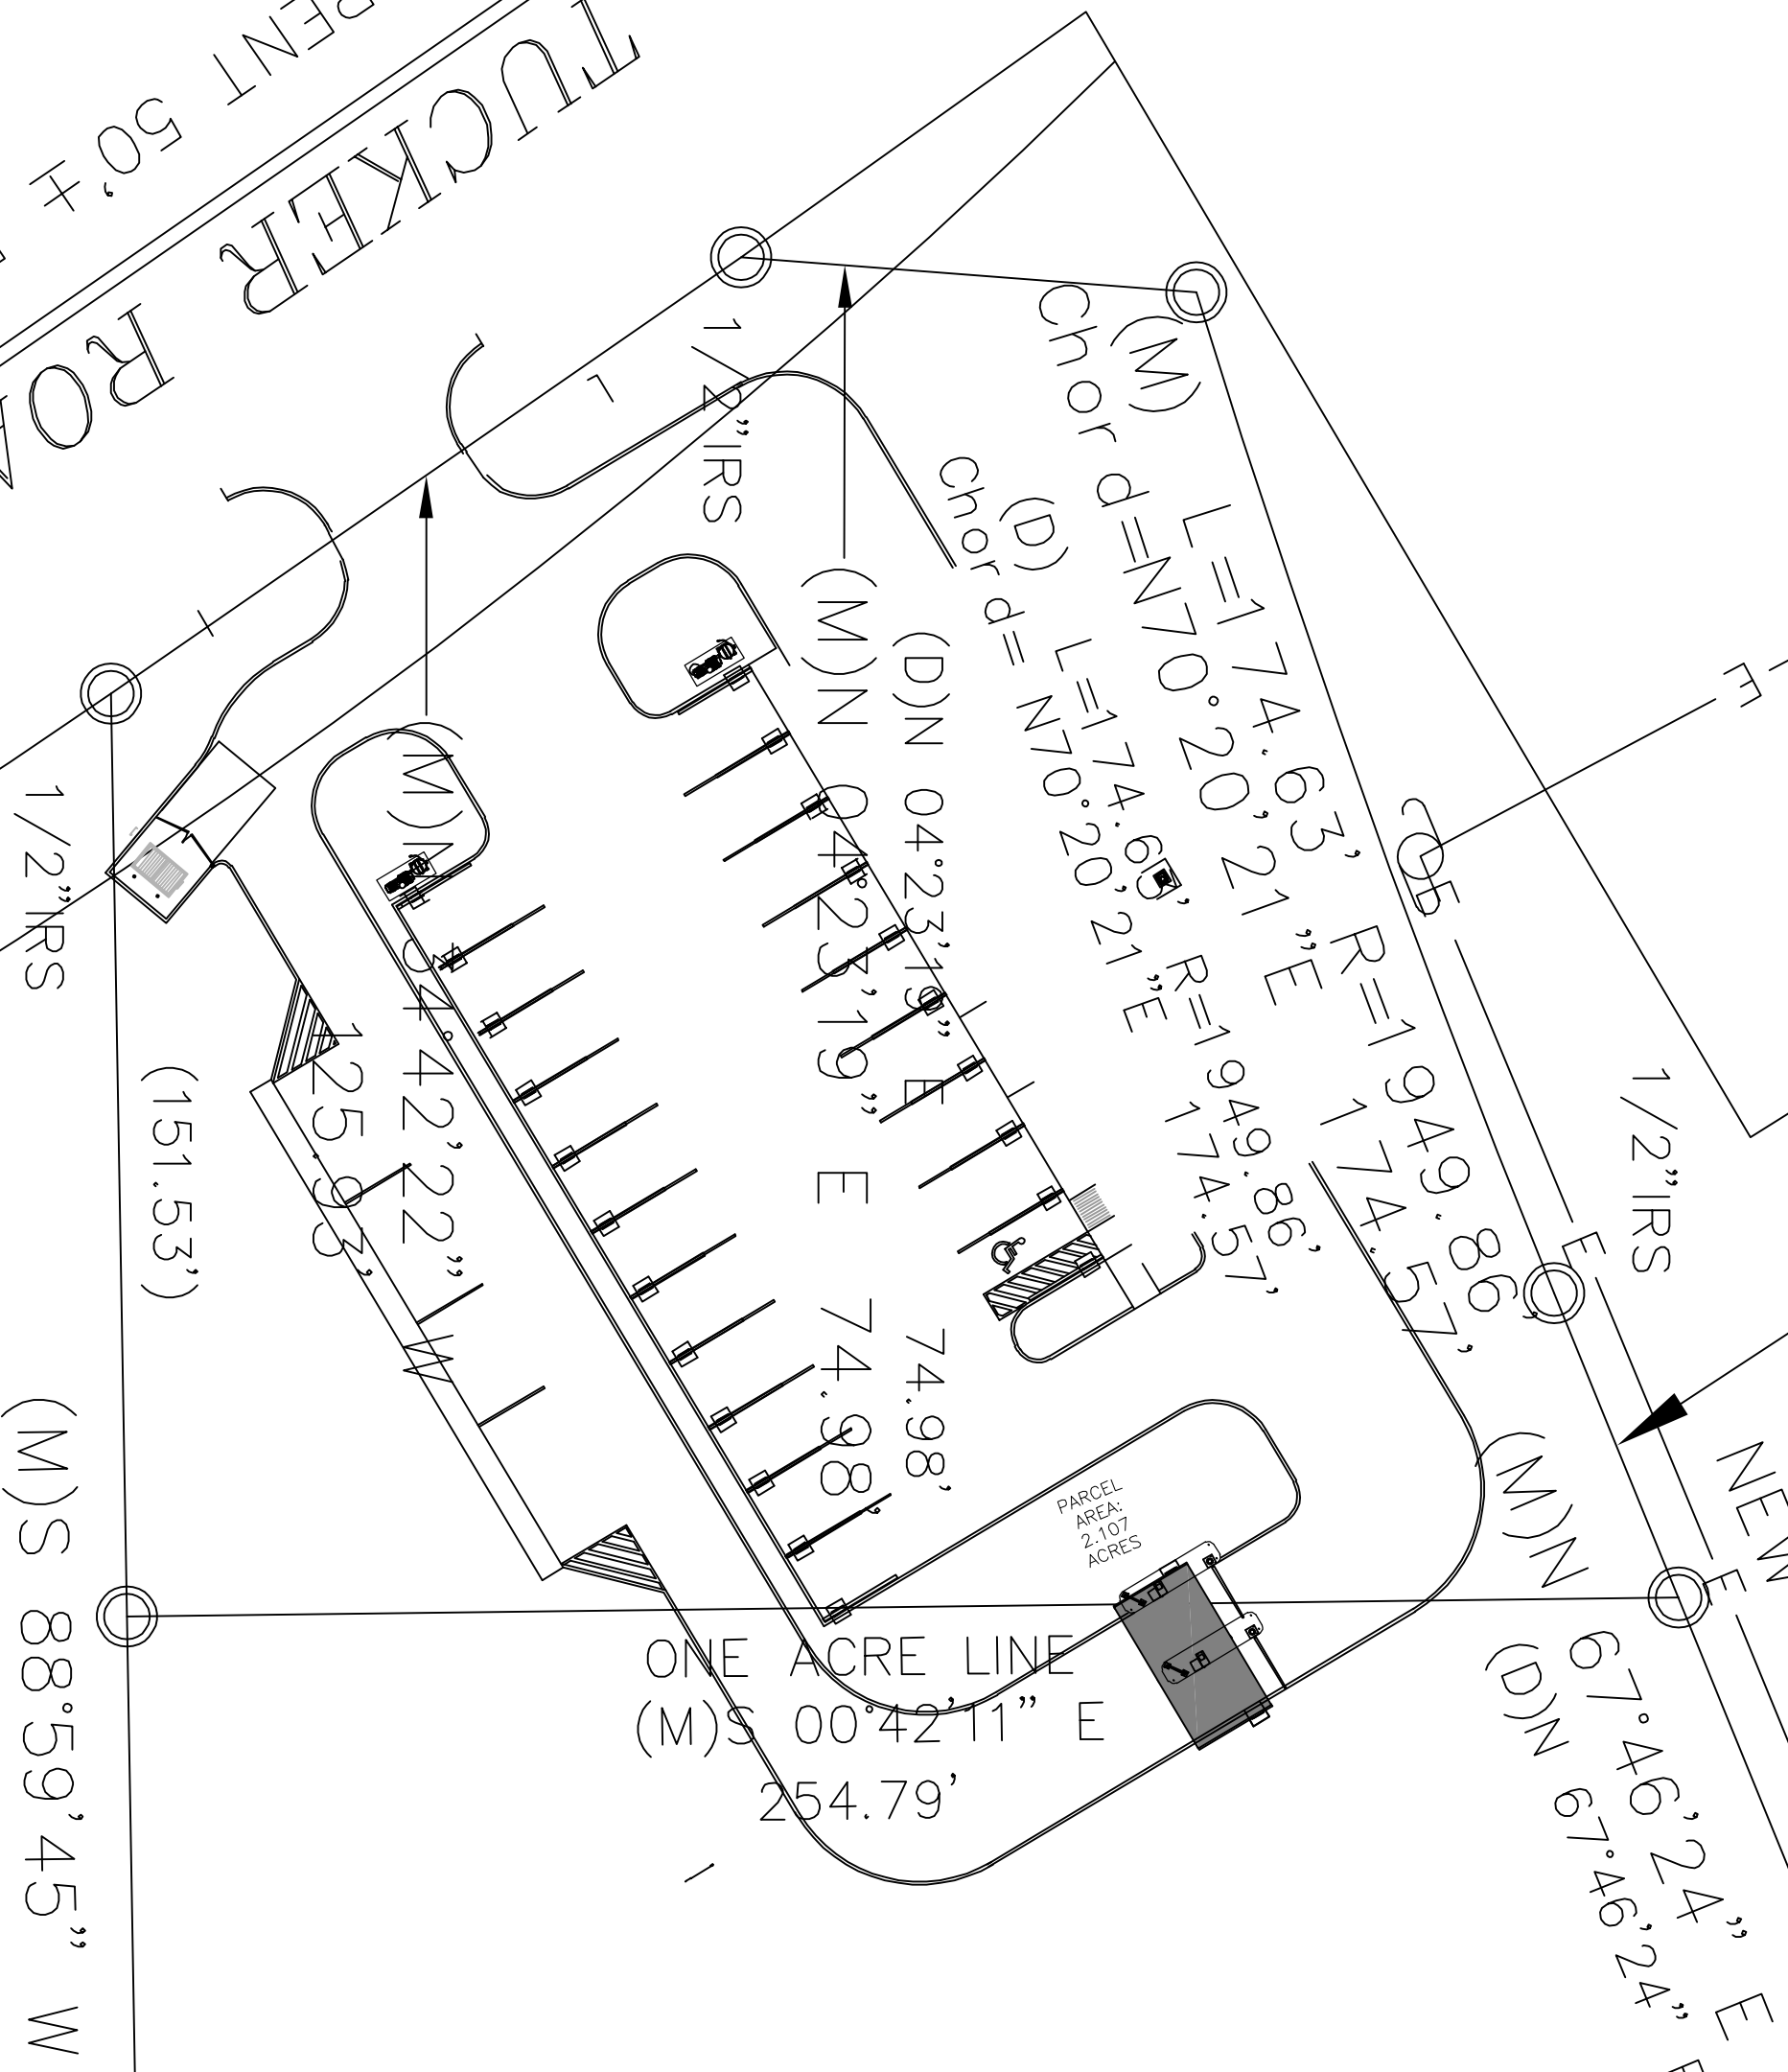

PARCEL AREA:
2.107
ACRES

ONE ACRE LINE
(M)S 00°42'11" E
254.79'

(M)S 88°59'45" W
(151.53')

LOT 49

LOT 50

223.00