



DATE: \_\_\_\_\_ BY: \_\_\_\_\_  
 PLAN SHEETED BY: \_\_\_\_\_  
 PHOTO ALIGNED CHECKED BY: \_\_\_\_\_  
 NOTE BOOK No. \_\_\_\_\_

DATE: \_\_\_\_\_ BY: \_\_\_\_\_  
 PROFILE SHEETED BY: \_\_\_\_\_  
 PHOTO ALIGNED CHECKED BY: \_\_\_\_\_  
 NOTE BOOK No. \_\_\_\_\_

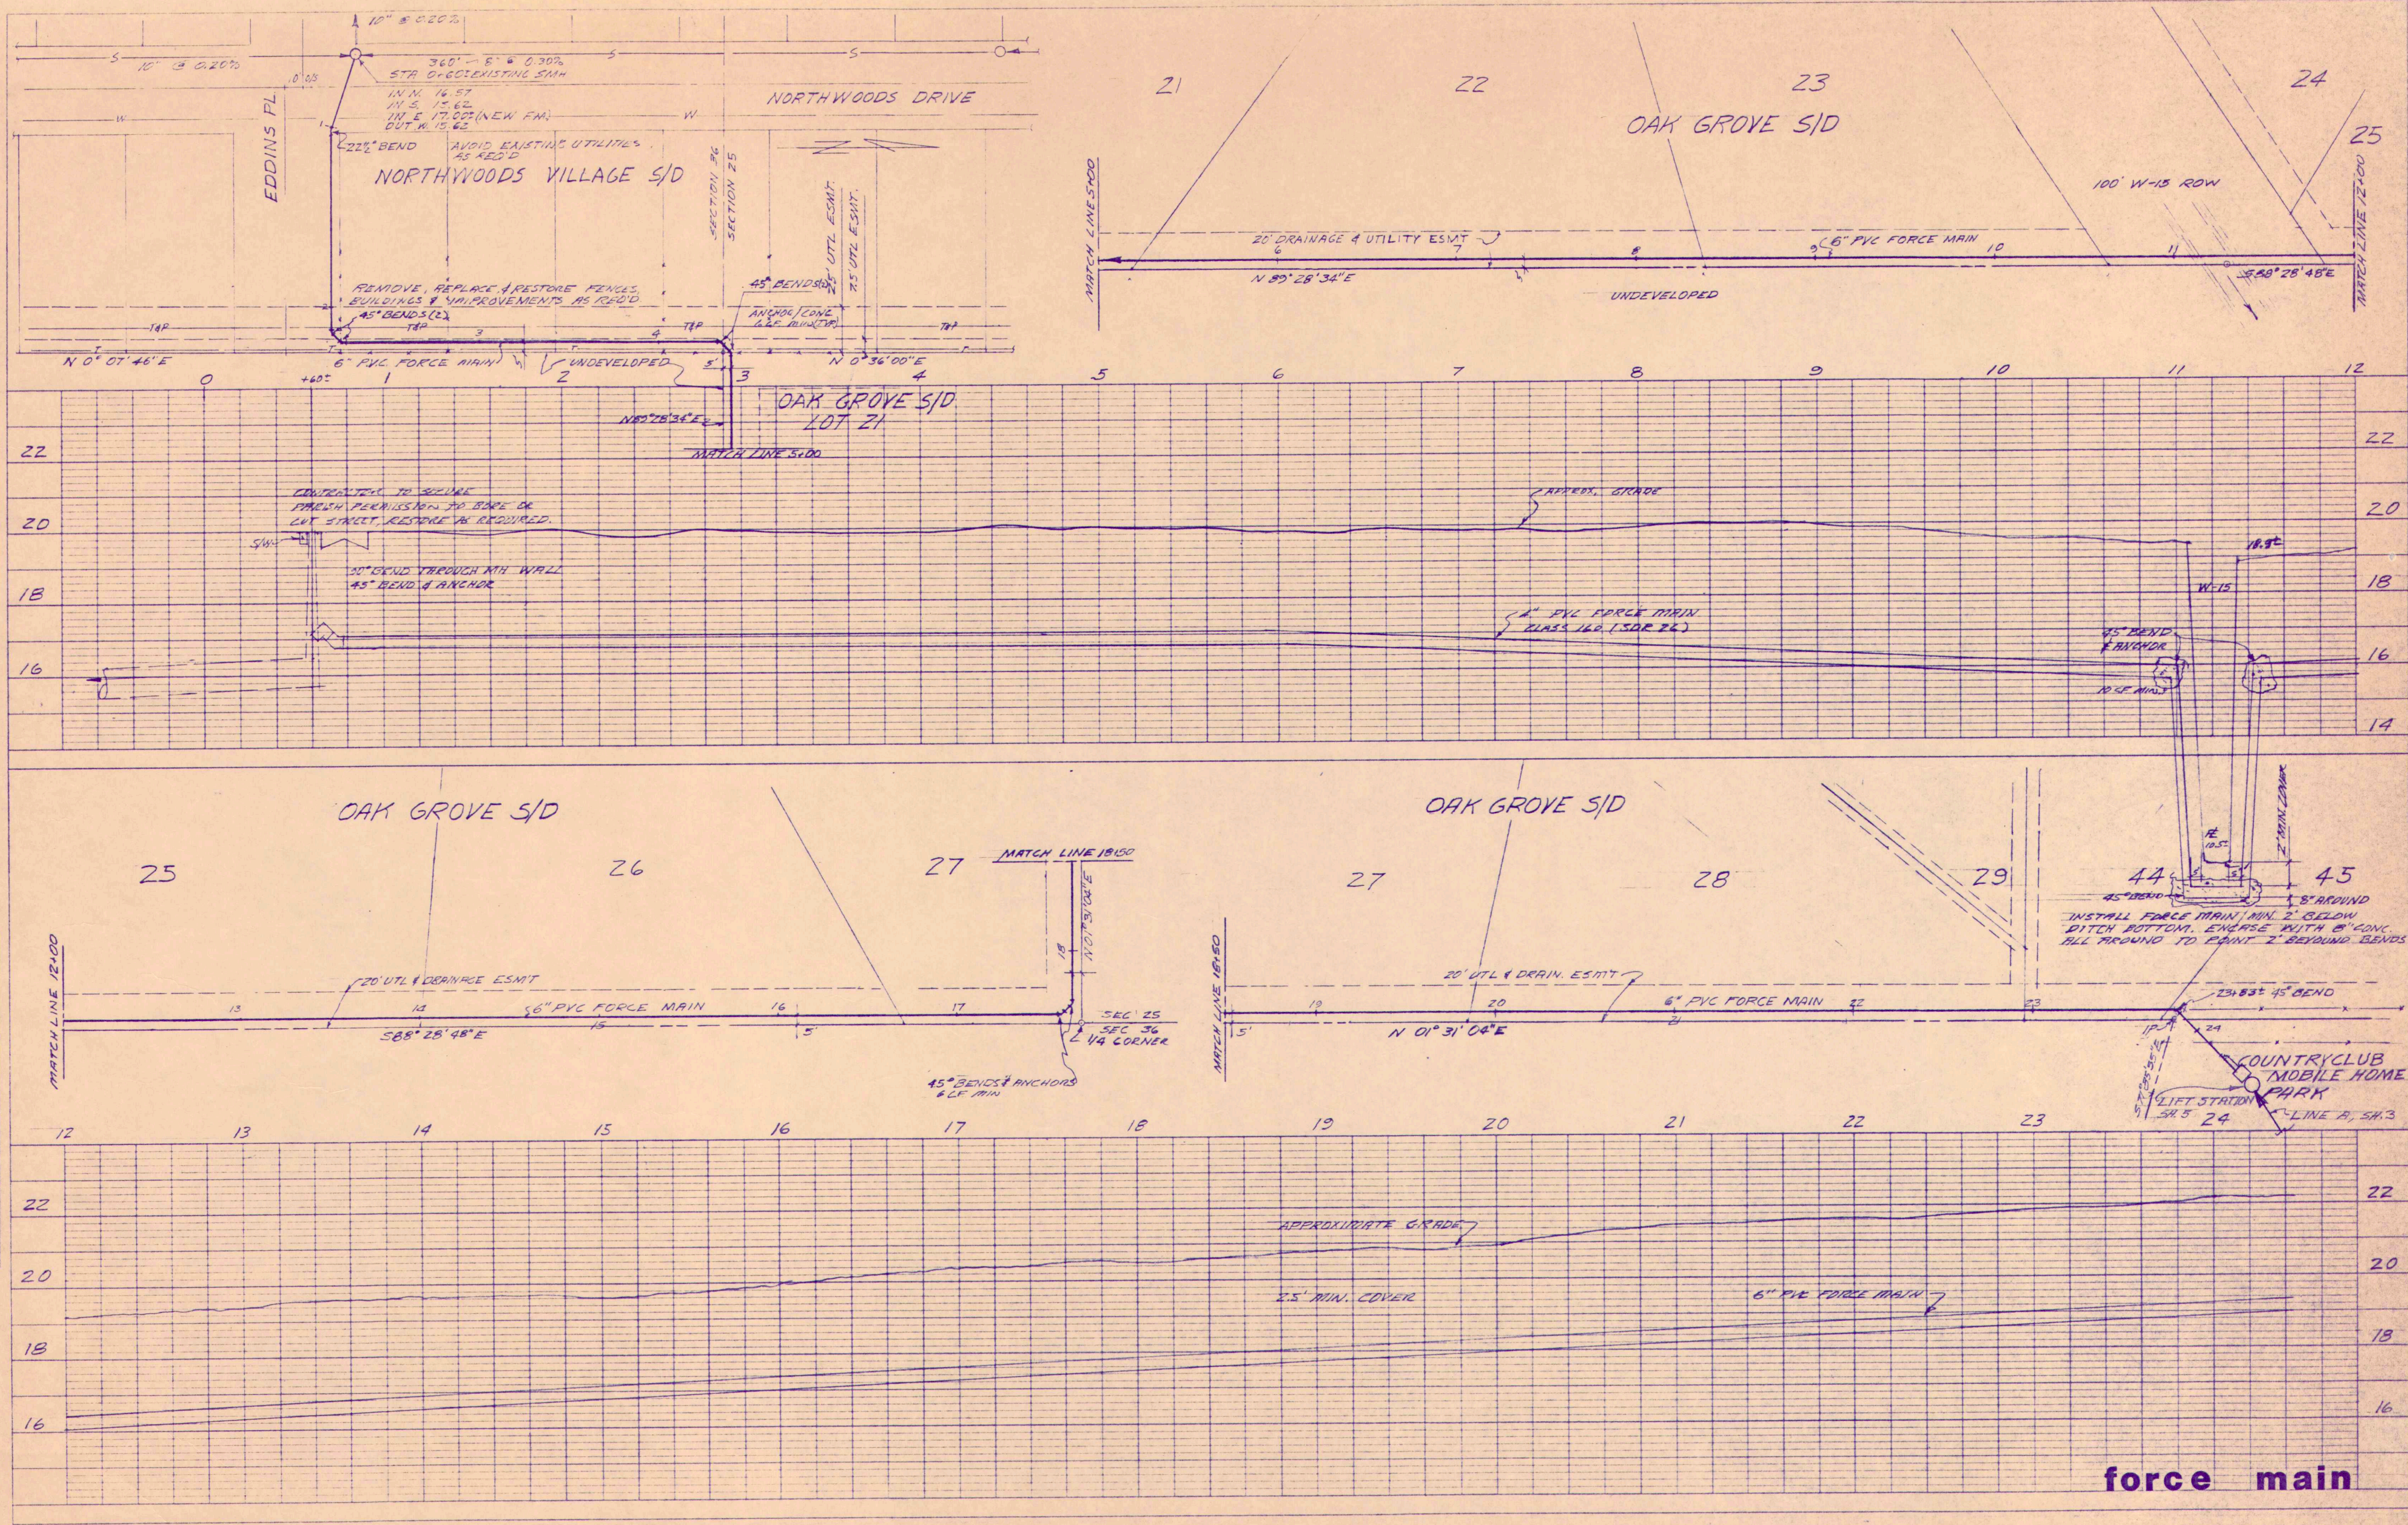

DATE	BY	DESCRIPTION OF REVISION	DATE	BY	DESCRIPTION OF REVISION

DATE: 2/28/85  
 DRAWN BY: R.S.  
 SCALE: Hor. 1"=40'  
 Vert. 1"=2'  
 JOB NO. 85-6

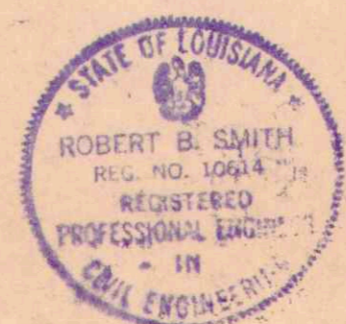

SMITH & ASSOCIATES  
 Consulting Engineers & Planners  
 122 Chamale Drive  
 Slidell, La 70460 641-5432

country club  
 mobile home park  
 st. tammany parish louisiana

SHEET NO. 2