



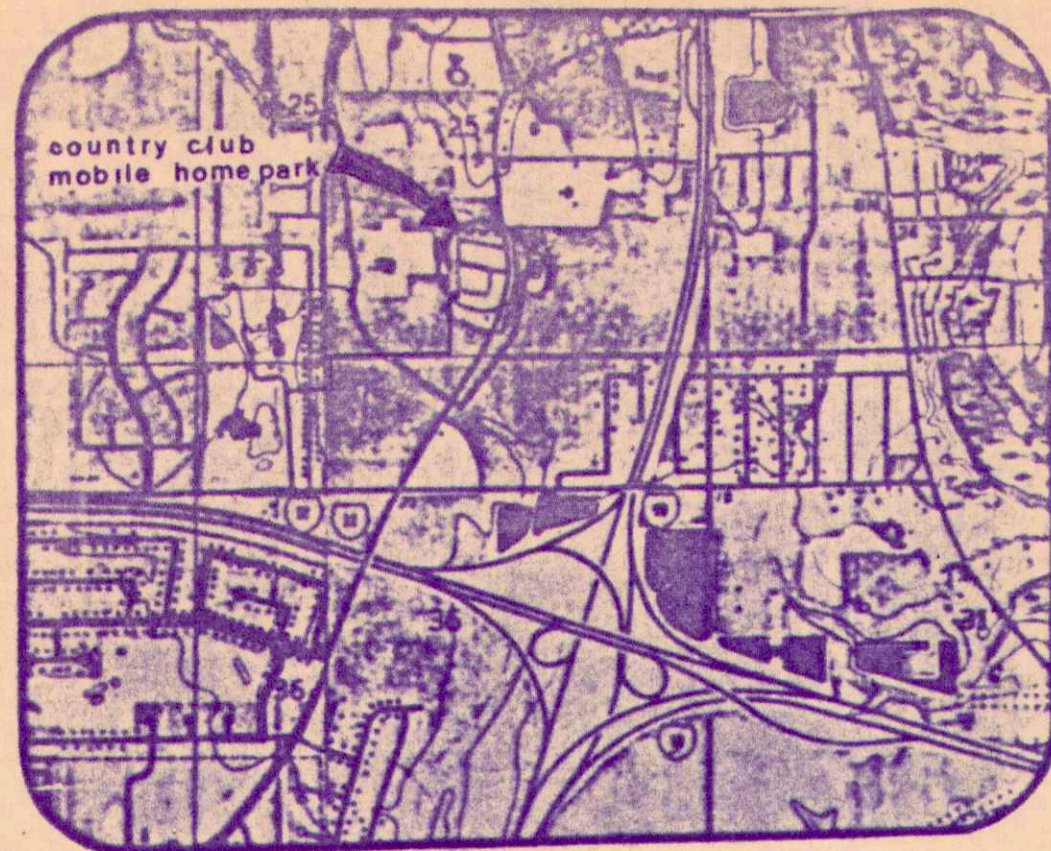

vicinity map

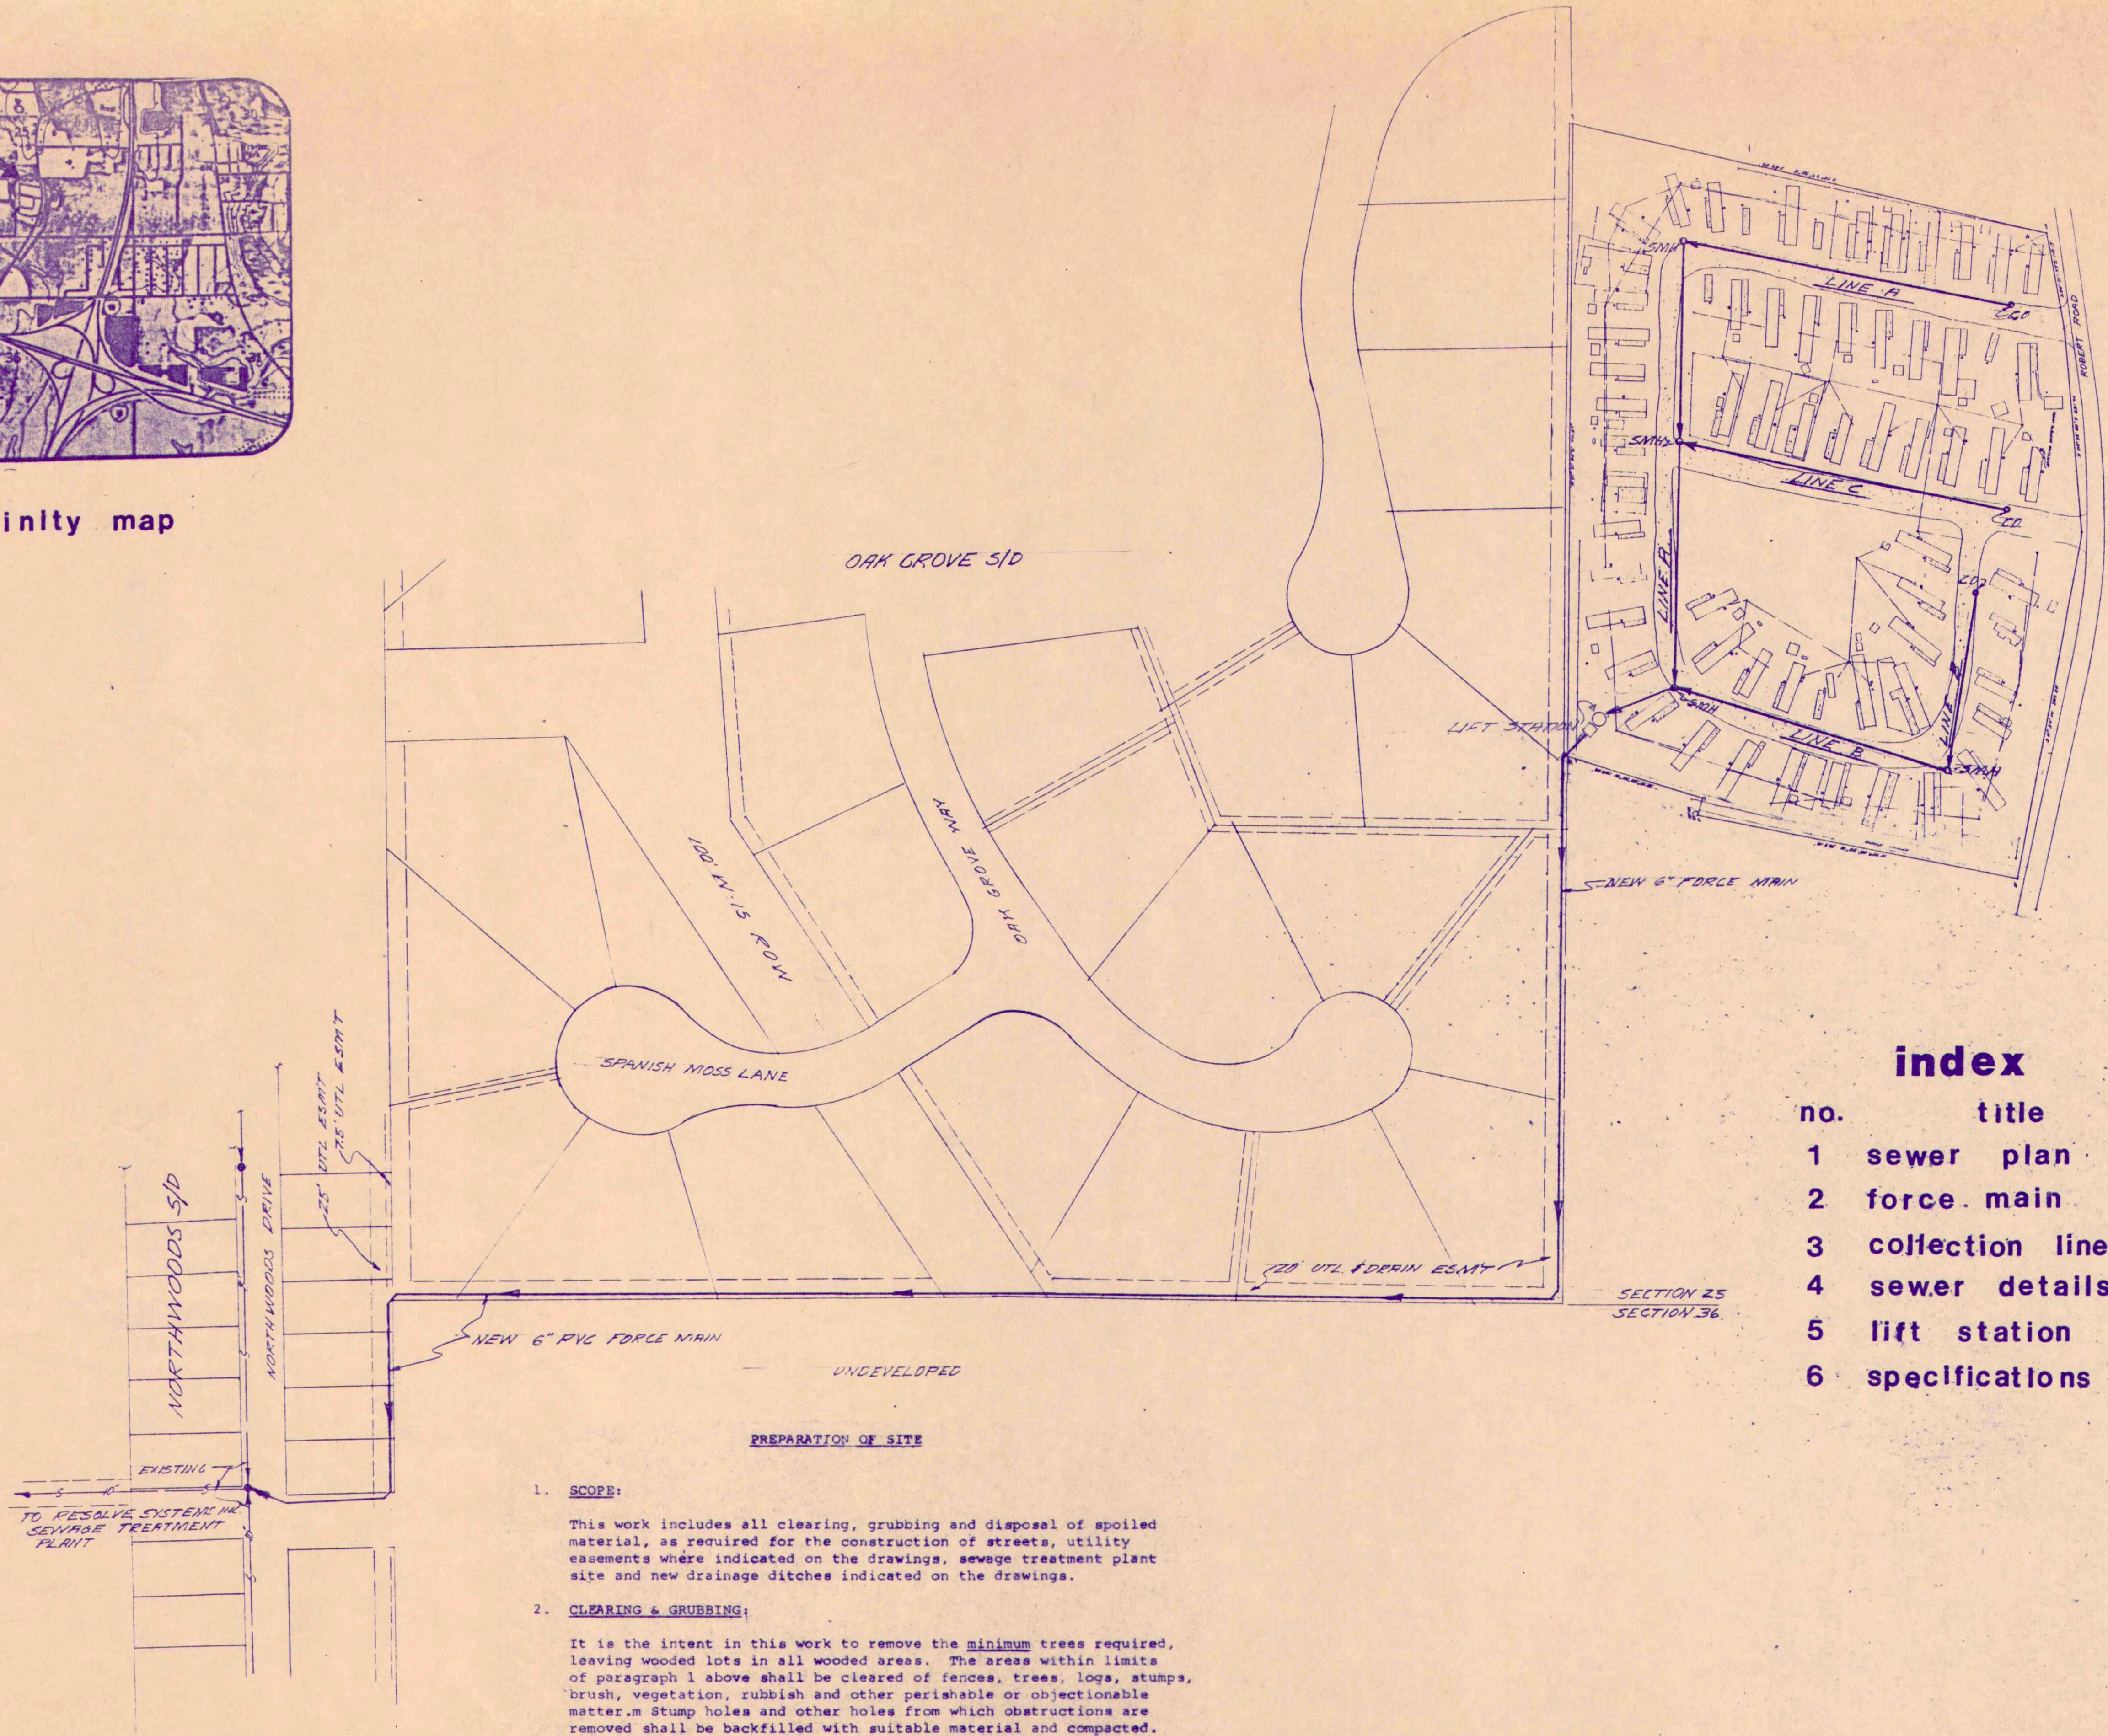

index


no.	title
1	sewer plan
2	force main
3	collection lines
4	sewer details
5	lift station
6	specifications

APPROVED: *Deborah B. Rainey*
OWNER - DEBORAH B. RAINEY
Robert B. Smith
UTILITY - RESOLVE SYSTEMS, INC.
DEPARTMENT OF HEALTH & HUMAN RESOURCES
STATE OF LOUISIANA

sewer plan

DATE	BY	DESCRIPTION OF REVISION	DATE	BY	DESCRIPTION OF REVISION

DATE: 2/28/85
DRAWN BY: R.S.
SCALE: Hor. 1"=100'
Vert. 1"=10'
JOB NO. 85-6

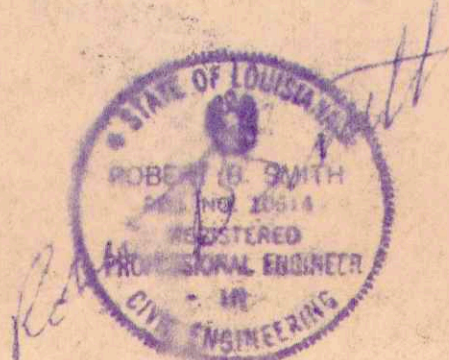

SMITH & ASSOCIATES
Consulting Engineers & Planners
122 chamale drive
slidell, la 70460 641-5432

country club
mobile home park
st. tammany parish louisiana