

Linear Profile Section Cut

www.sciprecast.com  
 bidding@sciprecast.com  
 Fax 985-641-4912



**SCI Precast**  
 153 Industrial Drive  
 Slidell, LA 70460  
 985-649-3782

2,000 Gallon Per Day Sewage Treatment Plant

REVISIONS


	MM/DD/YY	REMARKS
1	--/--/--	...
2	--/--/--	...
3	--/--/--	...
4	--/--/--	...
5	--/--/--	...

A 001

A

Clarifier Profile View

Aeration Chamber Profile View

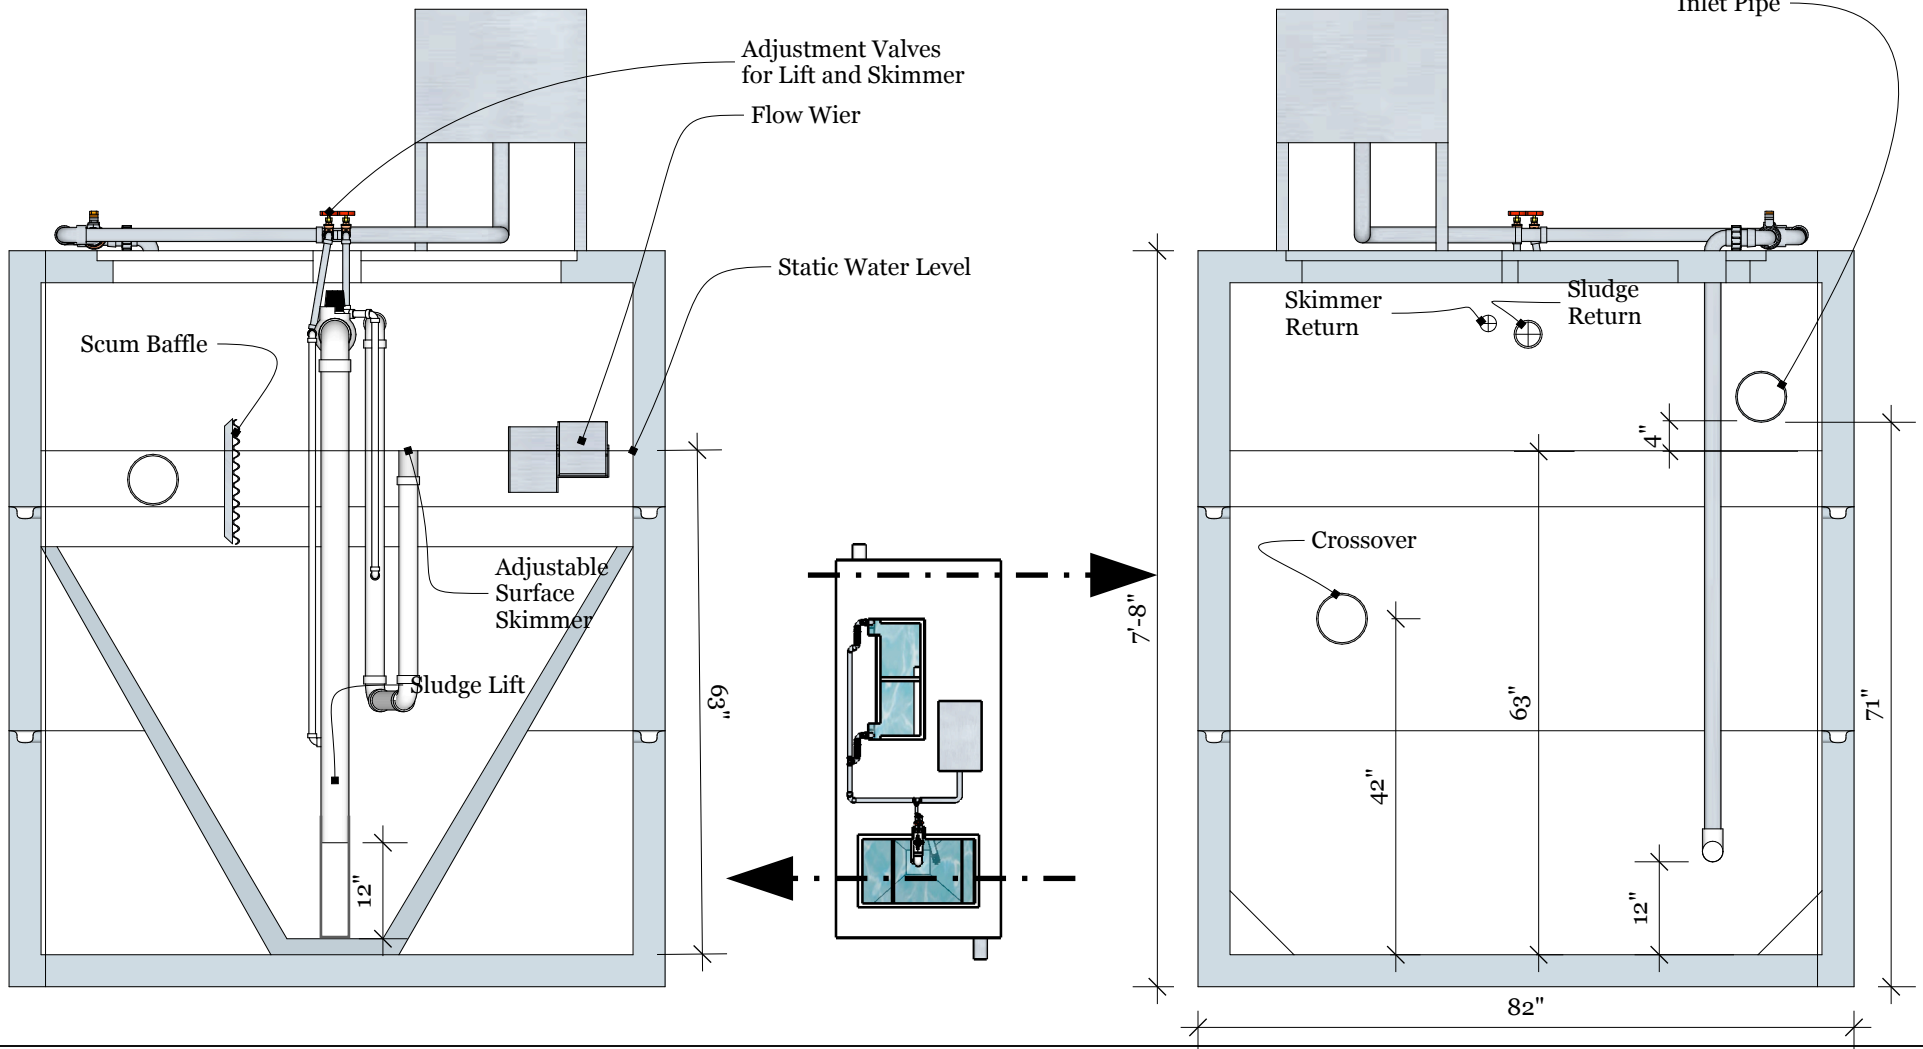

Clarifier and Aeration Chamber Section Cuts

www.sciprecast.com  
 bidding@sciprecast.com  
 Fax 985-641-4912



**SCI Precast**  
 153 Industrial Drive  
 Slidell, LA 70460  
 985-649-3782

2,000 Gallon Per Day Sewage Treatment Plant

REVISIONS		
	MM/DD/YY	REMARKS
1	--/--/--	...
2	--/--/--	...
3	--/--/--	...
4	--/--/--	...
5	--/--/--	...

**A 003**