


**SCOPE OF WORK:**

- ⊗ WHITE THERMOPLASTIC, ILLUMINATED EXIT SIGN W/ RED LETTERING AND EMERGENCY LIGHT ON BATTERY BACKUP
- NEW DOOR NEW DOOR (NOT REQUIRED FOR EGRESS) TO BE 3'-0" X 6'-8" S.C. MASONITE DOOR W/ LEVER HANDLE PASSAGE HDWR. & KEYED LATCHSET FOR NEW INTERIOR DOORS.
- NEW SP. HEAD NEW FULLY AUTOMATIC BUILDING SPRINKLER SYSTEM IN ACCORDANCE WITH NFPA 13 TO BE SUBMITTED SEPARATELY FOR REVIEW BY STATE FIRE MARSHAL.
- NEW FACP NEW FIRE ALARM CONTROL PANEL AND SYSTEM IN ACCORDANCE WITH NFPA 72 TO BE SUBMITTED SEPARATELY FOR REVIEW BY STATE FIRE MARSHAL.

**GENERAL:**  
EXISTING BATHROOM DOOR LOCKS TO BE REPLACED WITH LOCKS THAT PERMIT OPENING FROM THE OUTSIDE IN AN EMERGENCY.

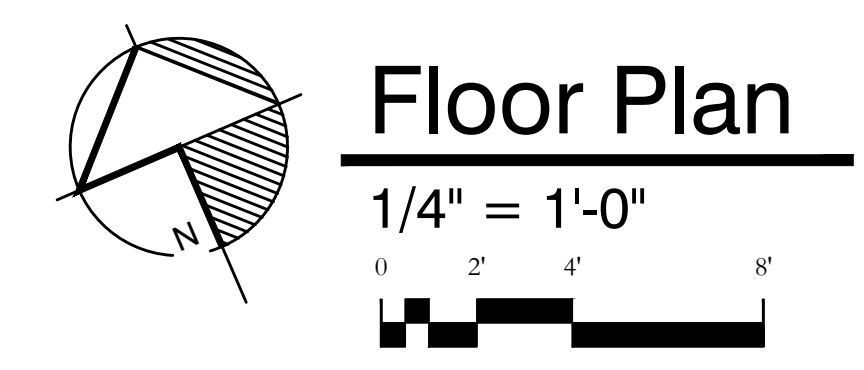

**Floor Plan**



CHANGE OF OCCUPANCY FOR:  
**LITTLE FEET FIRST-DAY CARE**  
659 OLD SPANISH TRAIL, SLIDELL, LA 70458

REVISIONS:	5.23.22
	4.26.22
	4.25.22
	4.07.22
	3.15.22
DATE:	3.01.22
PROJECT No:	21040
DRAWING:	