


MC KINNEY ROAD

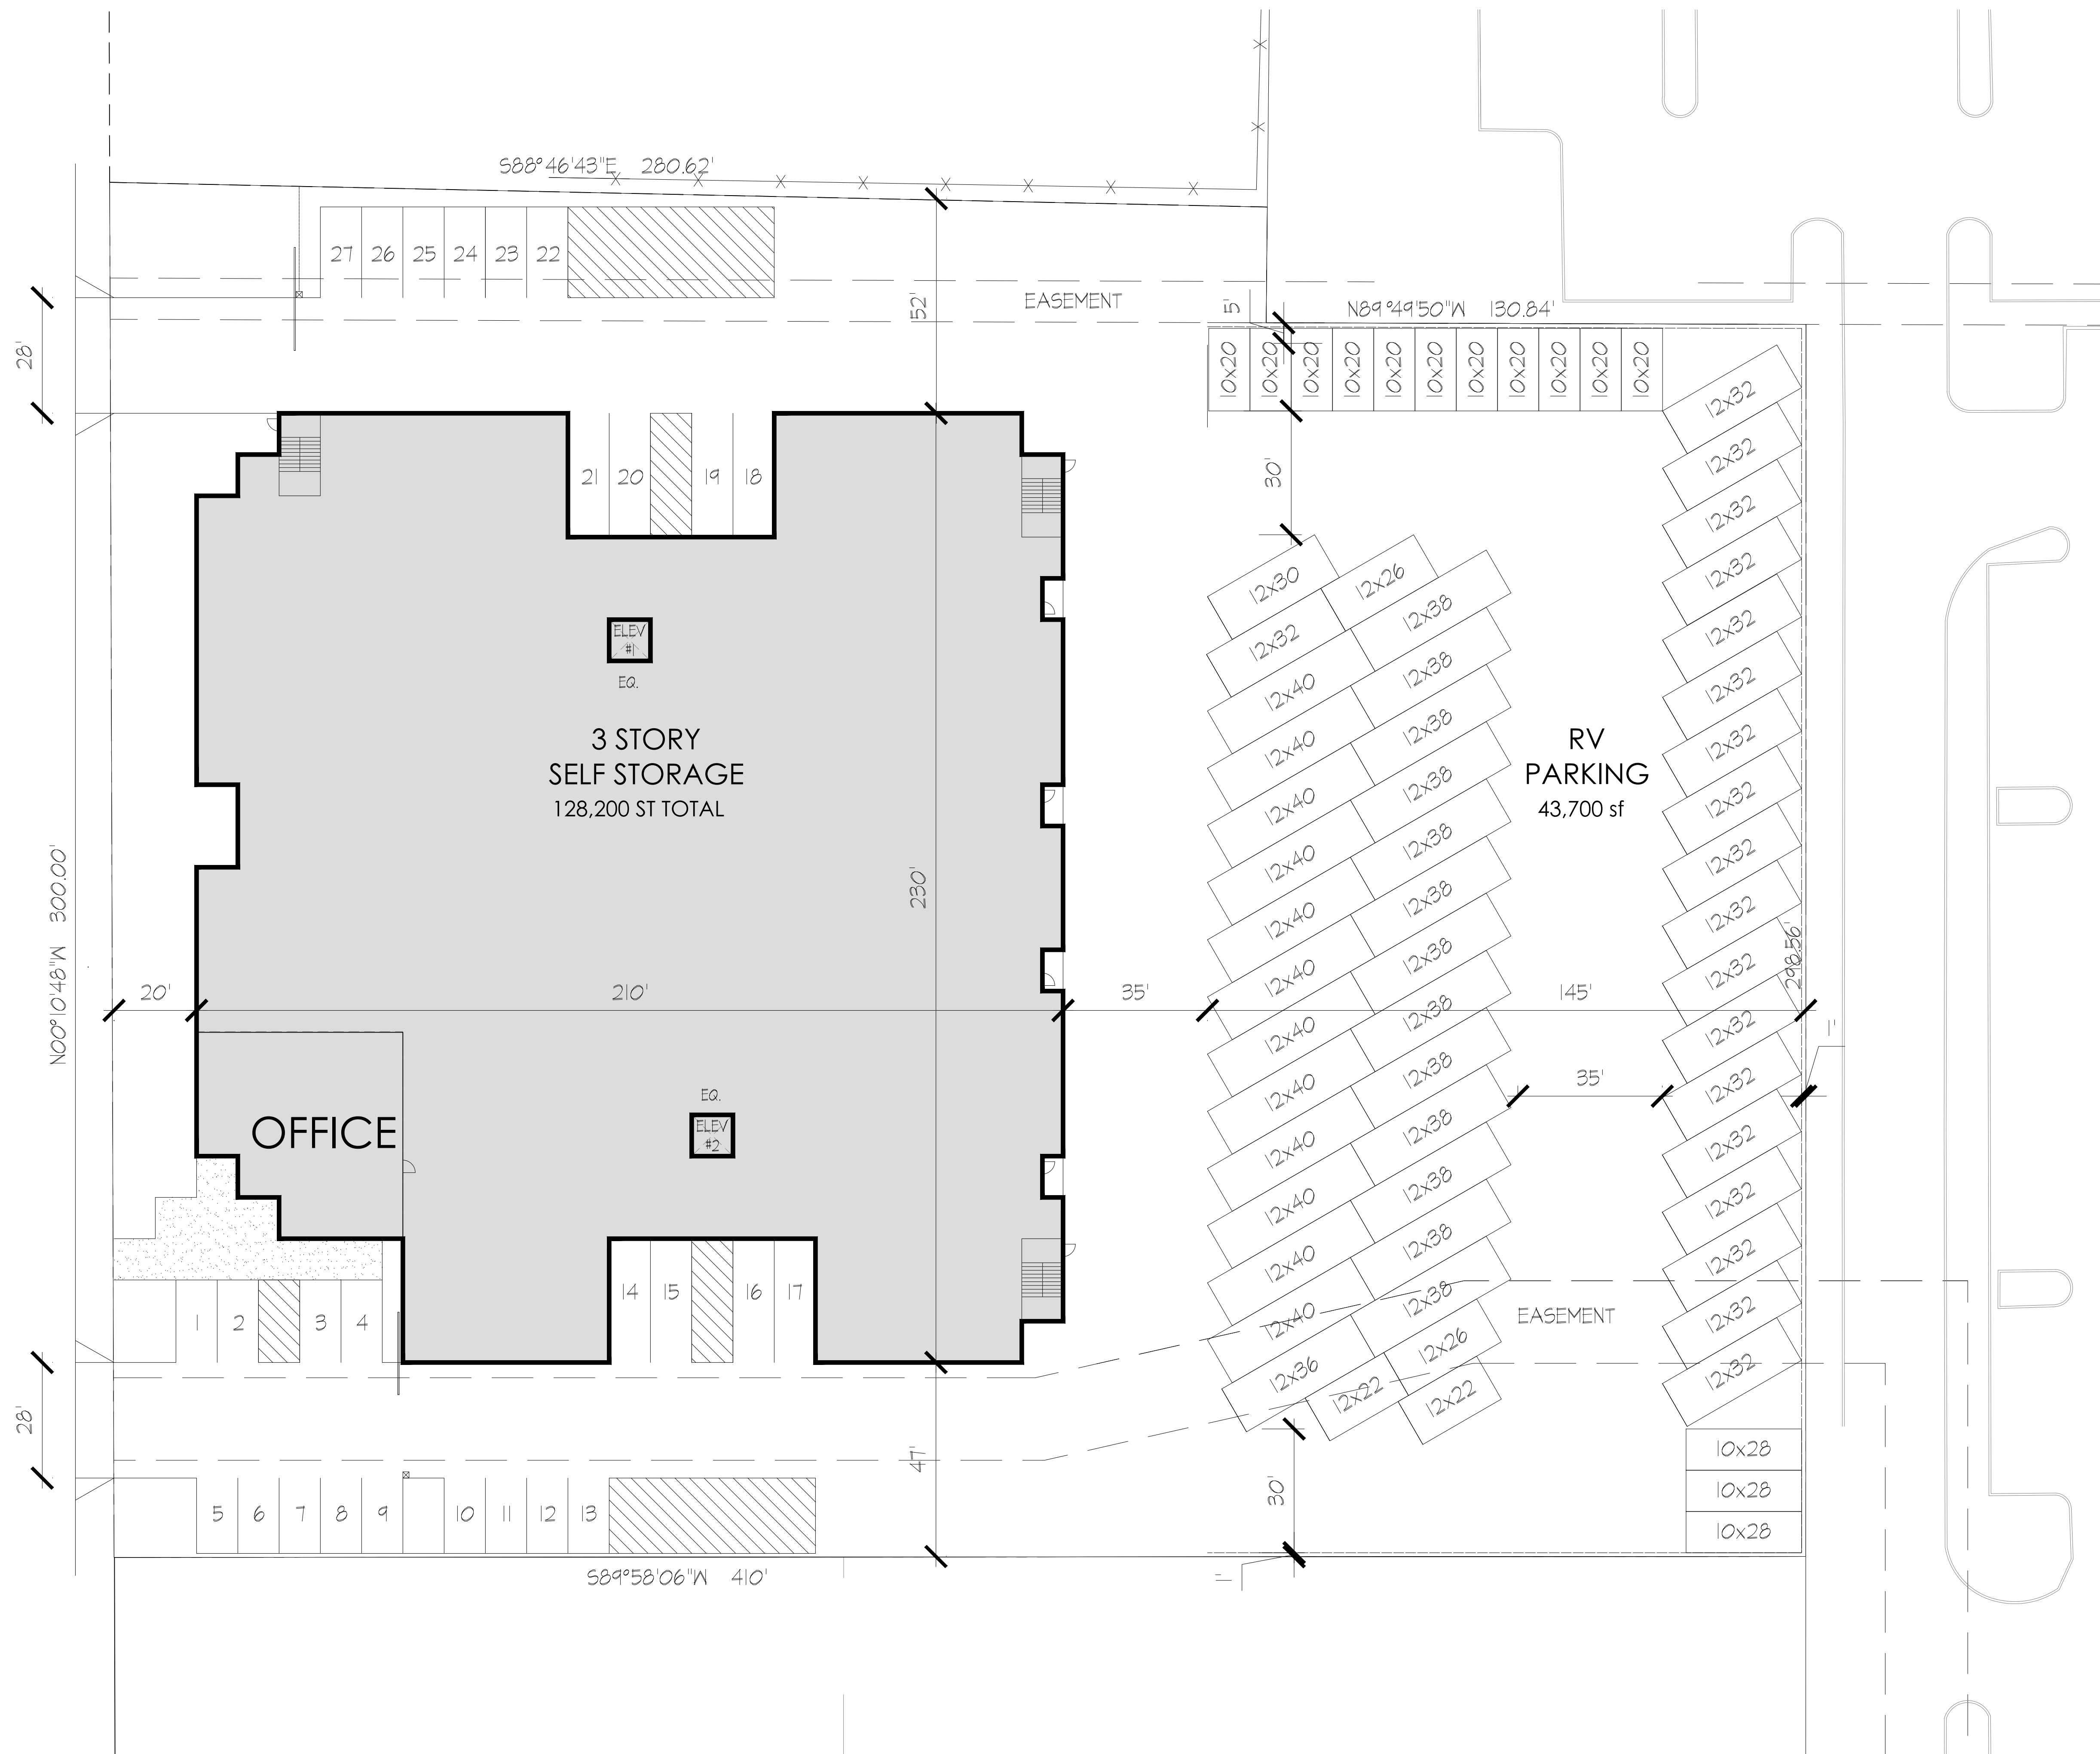

OWNER / DEVELOPER
 TOM LAVIN
 SUPERIOR STORAGE GROUP
 117 RIVERDALE DRIVE
 COVINGTON, LA 70433

DESIGN CONSULTANT
 ARIEL L. VALLI
 924-D COYOTE GULCH COURT
 IVINS, UT 84738
 PHONE: 949-813-4191
 E-MAIL: ariel@valliarich.com

PROJECT DATA

LEVEL 1	40,400 SQ. FT.
LEVEL 2	42,800 SQ. FT.
LEVEL 3	42,800 SQ. FT.
STORAGE SUB-TOTAL	126,000 SQ. FT.
OFFICE	2,200 SQ. FT.
BUILDING TOTAL	128,200 SQ. FT.

RV SPACES

SIZE OF UNIT	No. OF UNITS
RV 10 x 20	11
RV 10 x 28	3
RV 12 x 22	2
RV 12 x 26	2
RV 12 x 30	1
RV 12 x 32	19
RV 12 x 36	1
RV 12 x 38	13
RV 12 x 40	12
TOTAL	64