




STRUCTURE A (1ST FLOOR)

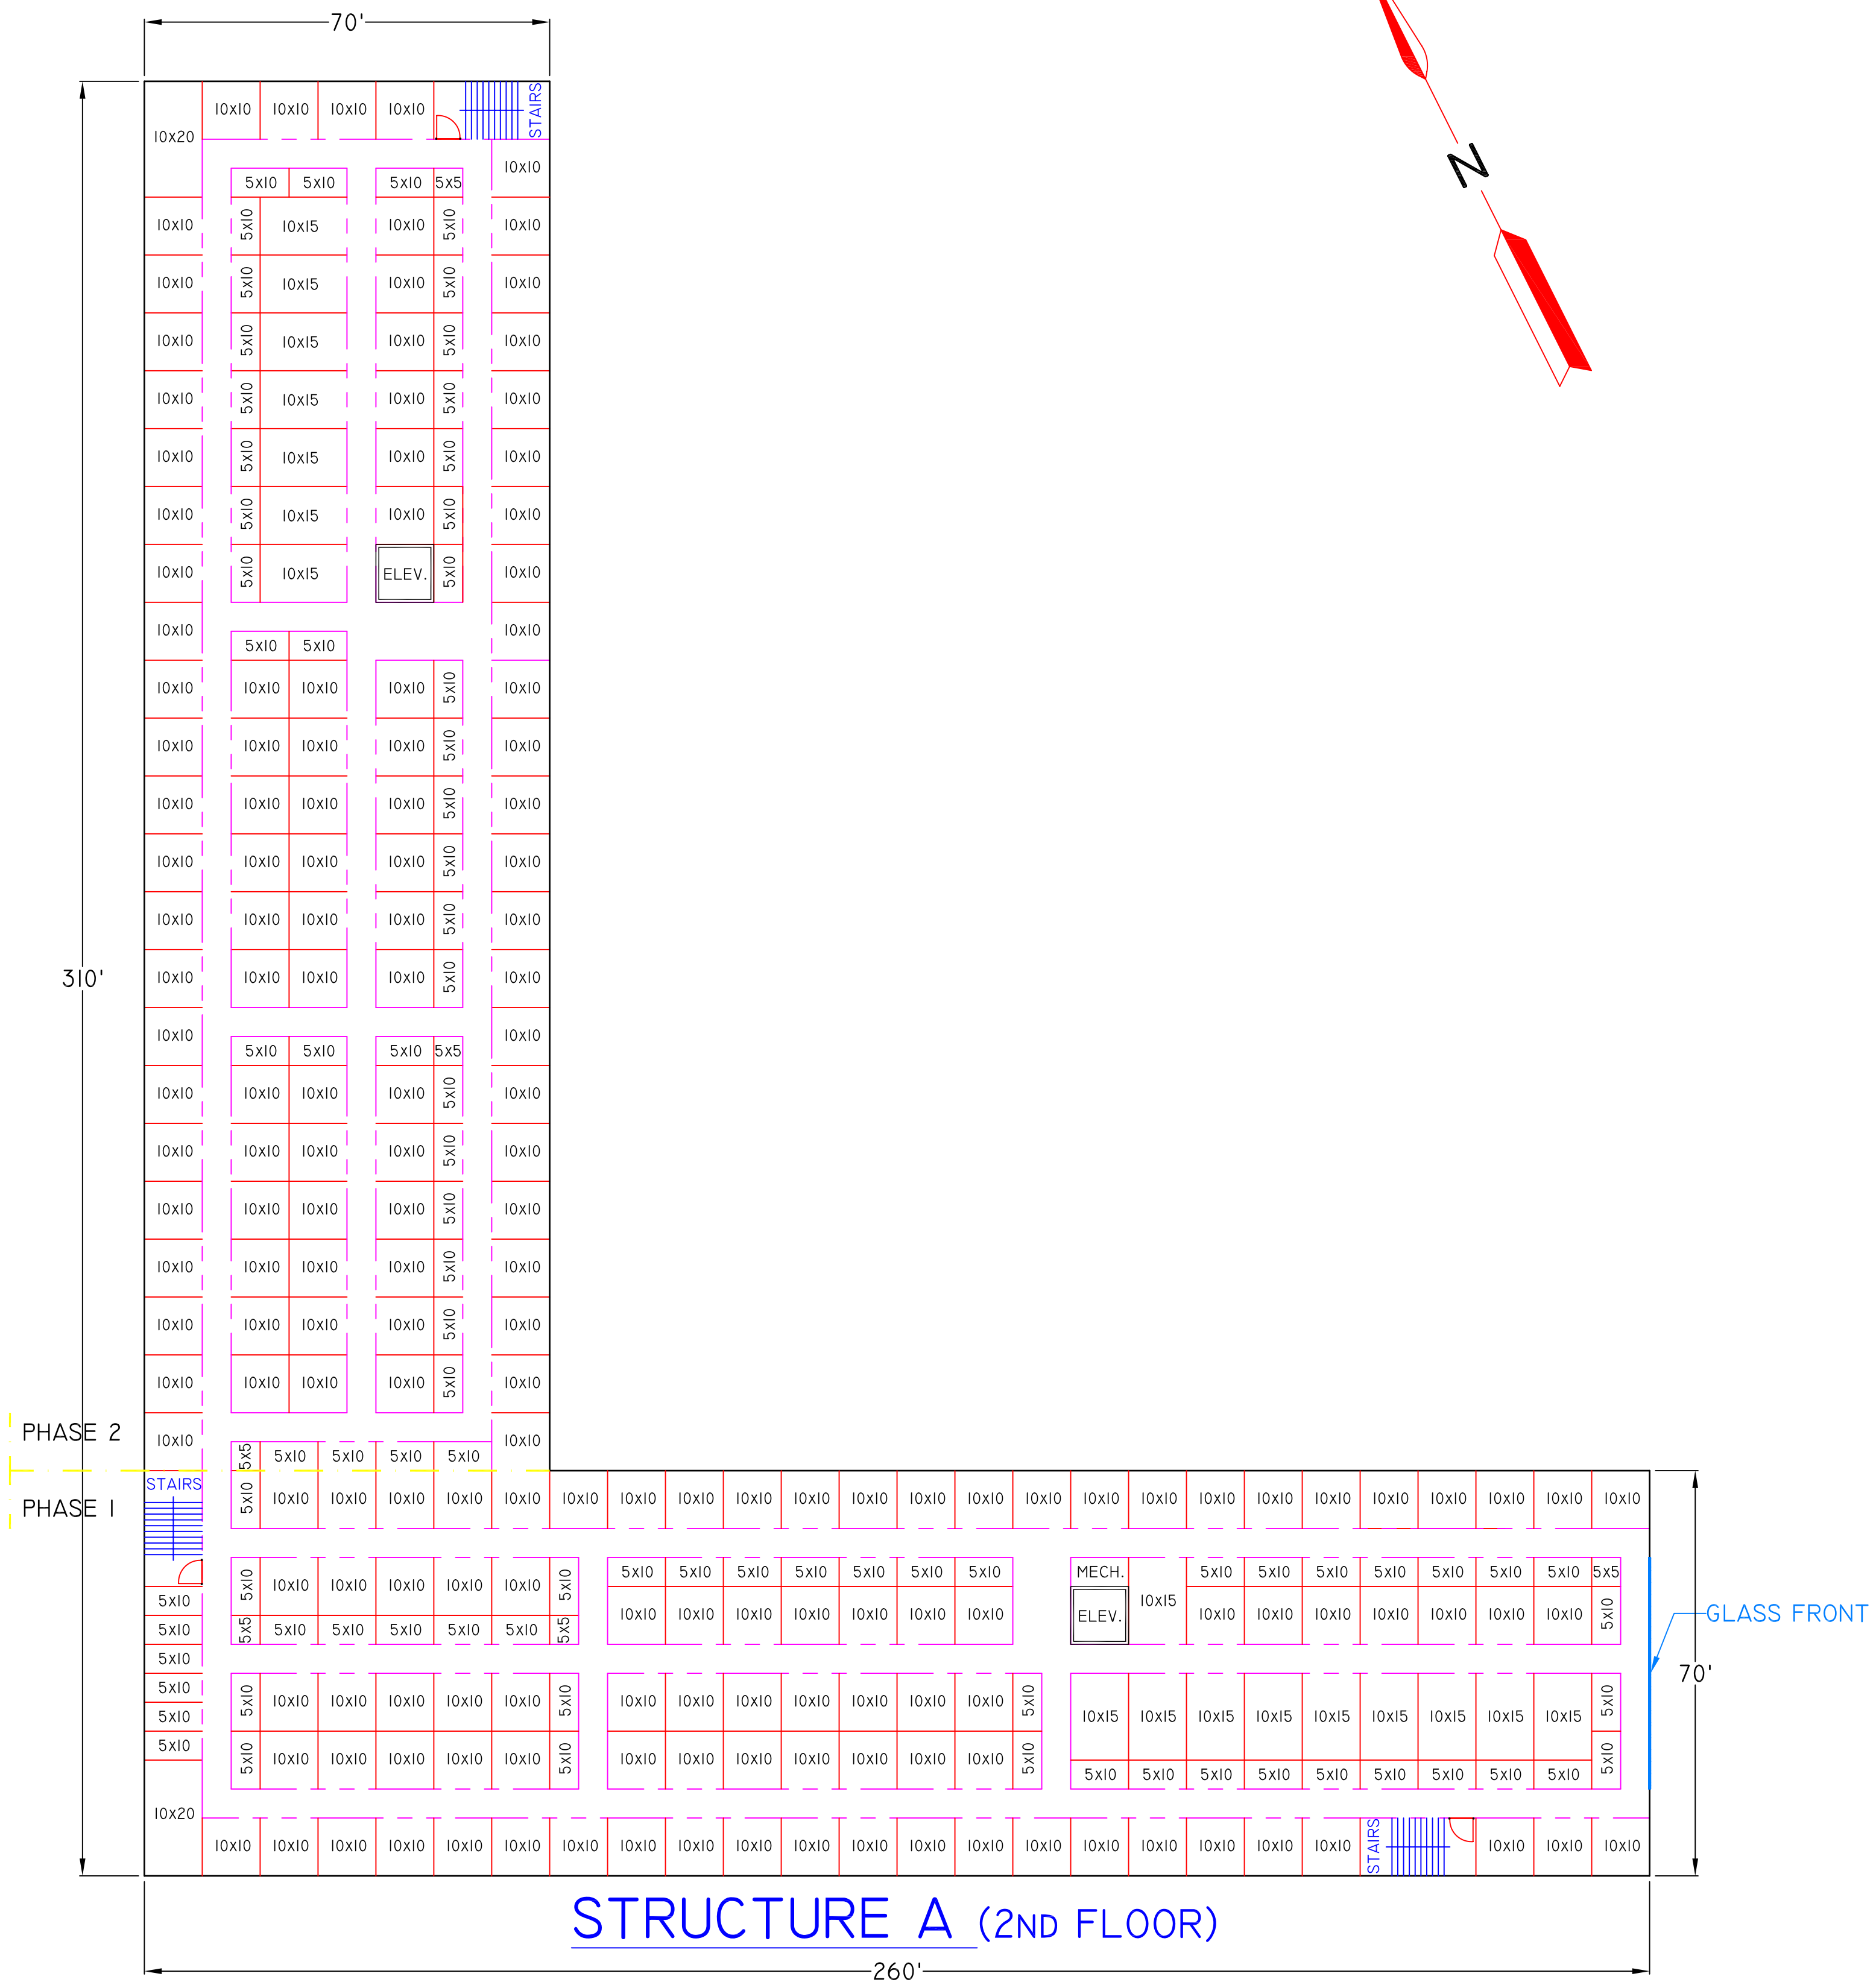

STRUCTURE A (2ND FLOOR)

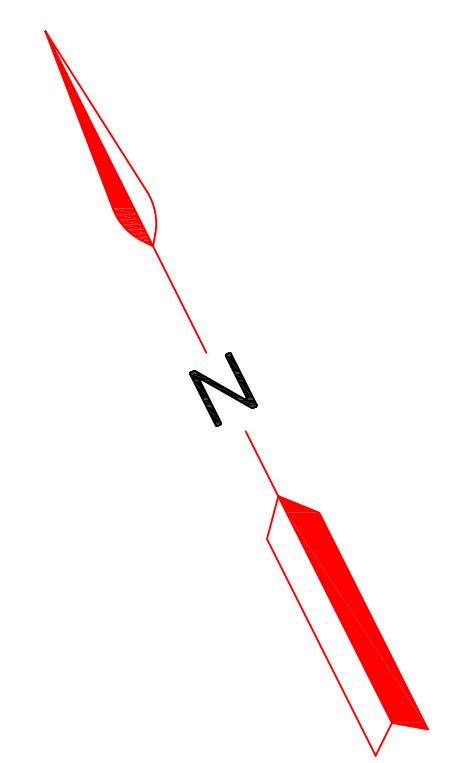

NOTE:
ALL DIMENSIONS MUST BE VERIFIED
BY CERTIFIED CIVIL ENGINEER

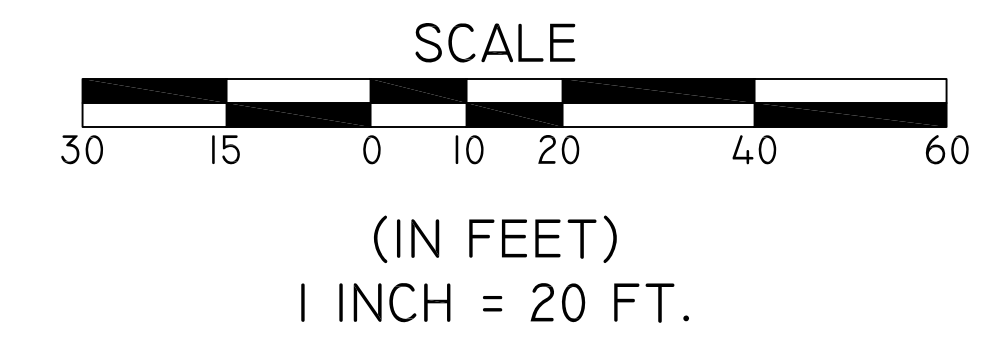

DRAWN BY: EF
DATE: 12-21-07

R.B. WILLIAMS
SLIDELL, LOUISIANA

EXPRESS BUILDING SYSTEMS
INCORPORATED
1041 CROWN PARK CIRCLE WINTER GARDEN, FL 32787
800-337-5518
PHONE: 407-877-6632
FAX: 407-877-6674

JOB #:
LUE-07-T-1112

PRL-2