

**THE SAENGER  
THEATRE RENEWAL  
PROJECT**

142 North Rampart Street  
New Orleans, LA

Client  
Saenger Theatre Redevelopment Company  
1800 Post Oak Boulevard, 6  
Boulevard Place, Suite 450,  
Houston, TX 77056

Architect  
**MARTINEZ+JOHNSON**  
ARCHITECTURE

1412 Eye St., NW  
Washington, DC 20005  
202.333.4480

Structural Engineer  
Lundy & Franke Engineering, Inc.  
549 Heimer Road, San  
Antonio, TX 78232  
210.370.7900

Theatre Consultant  
Schuler Shook  
123 Third Street North #210,  
Minneapolis, MN 55401  
612.339.5958

Acoustical Engineer  
Akustiks  
93 North Main Street, South  
Newark, CT 06854  
203.299.1904

MEP Engineer  
JBA Consulting Engineers, Inc.  
3525 N. Causeway BLVD, Suite  
500 Metairie, LA 70002  
504.830.0159

Civil Engineer  
Linfield, Hunter, & Junius, Inc.  
3606 18th Street Suite 200,  
Metairie, LA 70002  
504.833.5300

Architectural Historian  
EHT Traceries, Inc.  
1121 Fifth Street NW  
Washington, DC 20001  
202.393.1199

THESE DRAWINGS, SPECIFICATIONS, AND OTHER DOCUMENTS, COLLECTIVELY, THE "DOCUMENTS" INCLUDING WITHOUT LIMITATION ELECTRONIC VERSIONS THEREOF AND THE IDEAS, DESIGNS, AND ARRANGEMENTS REPRESENTED THEREBY ARE AND SHALL REMAIN THE PROPERTY OF MARTINEZ & JOHNSON ARCHITECTURE P.C. AS DEFINED BY APPLICABLE CONTRACTUAL AGREEMENTS (THE "AGREEMENTS") AND AS PROTECTED BY THE COPYRIGHT STATUTES OF THE UNITED STATES. USE OF THE DOCUMENTS SHALL BE STRICTLY LIMITED TO THE PROJECT FOR WHICH THEY WERE PREPARED AND DEVELOPED. NO PART OF THE DOCUMENTS SHALL BE COPIED, DISCLOSED TO OTHERS, OR USED IN CONNECTION WITH ANY OTHER WORK OR PROJECT, OR BY ANY OTHER PERSONS FOR ANY PURPOSES, OTHER THAN THE COMPLETION OF THE PROJECT WITHOUT THE SPECIFIC WRITTEN AUTHORIZATION OF MARTINEZ & JOHNSON ARCHITECTURE P.C. THE DOWNLOADING, OPENING, OR VIEWING OF ELECTRONIC VERSIONS OF THE DOCUMENTS OR VISUAL CONTACT WITH ANY PRINTED FORM THEREOF SHALL CONSTITUTE CONCLUSIVE EVIDENCE OF ACCEPTANCE OF THESE RESTRICTIONS.

7502

DATE: No.: REVISION:

DATE:	ISSUE:
02.19.10	PERMIT SET
04.02.10	GMP CONTRACT SET
11.11.10	CONTRACT SET


SHEET TITLE:  
ARCADE - BUILDING  
ELEVATION RAMPART  
STREET

**A-2.00**

ARCADE - BUILDING ELEVATION RAMPART SREETS

1/8" = 1'-0"

1

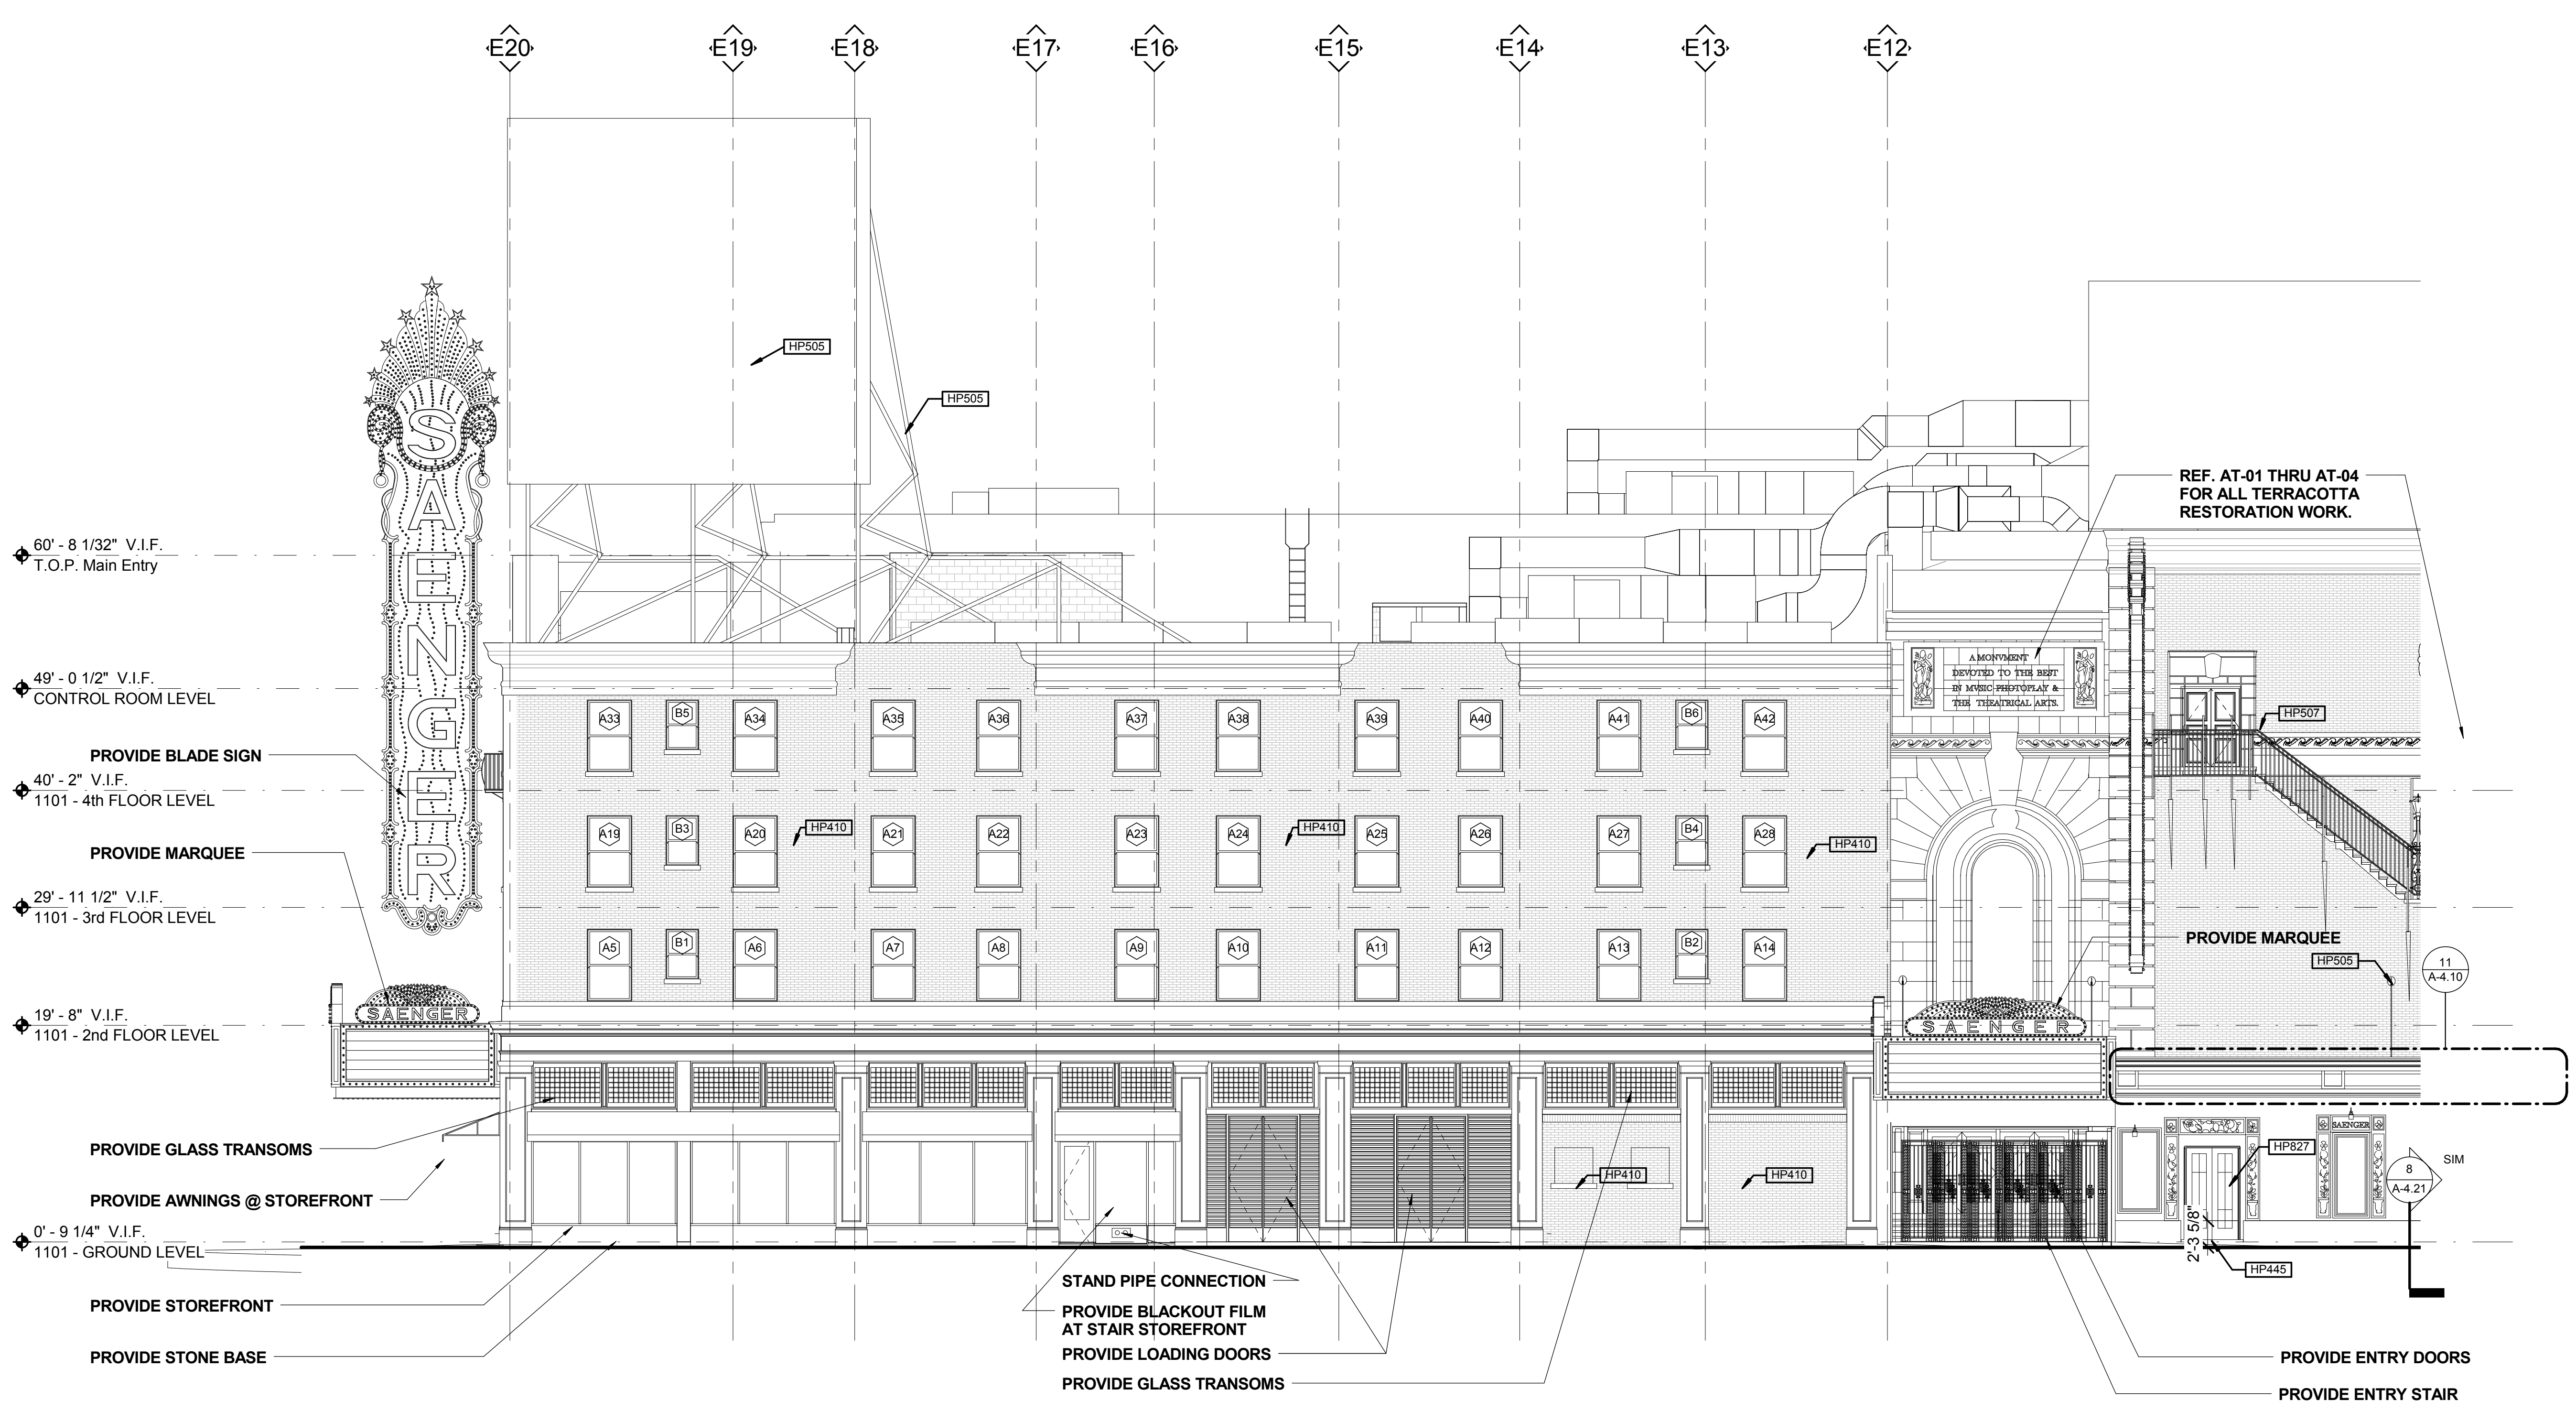

60' - 8 1/32" V.I.F.  
T.O.P. Main Entry

49' - 0 1/2" V.I.F.  
CONTROL ROOM LEVEL

40' - 2" V.I.F.  
1101 - 4th FLOOR LEVEL

29' - 11 1/2" V.I.F.  
1101 - 3rd FLOOR LEVEL

19' - 8" V.I.F.  
1101 - 2nd FLOOR LEVEL

0' - 9 1/4" V.I.F.  
1101 - GROUND LEVEL

PROVIDE BLADE SIGN

PROVIDE MARQUEE

PROVIDE GLASS TRANSOMS

PROVIDE AWNINGS @ STOREFRONT

PROVIDE STOREFRONT

PROVIDE STONE BASE

STAND PIPE CONNECTION

PROVIDE BLACKOUT FILM AT STAIR STOREFRONT

PROVIDE LOADING DOORS

PROVIDE GLASS TRANSOMS

REF. AT-01 THRU AT-04 FOR ALL TERRACOTTA RESTORATION WORK.

PROVIDE MARQUEE

PROVIDE ENTRY DOORS

PROVIDE ENTRY STAIR