

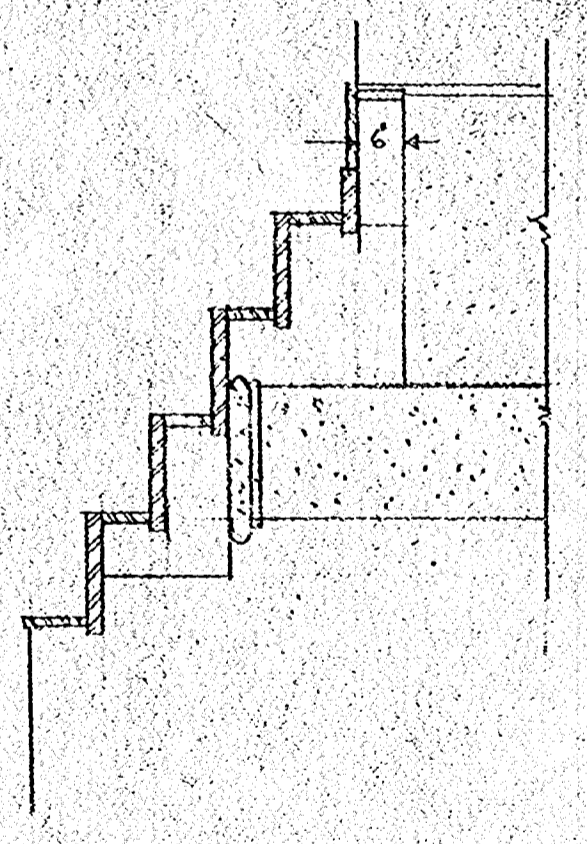
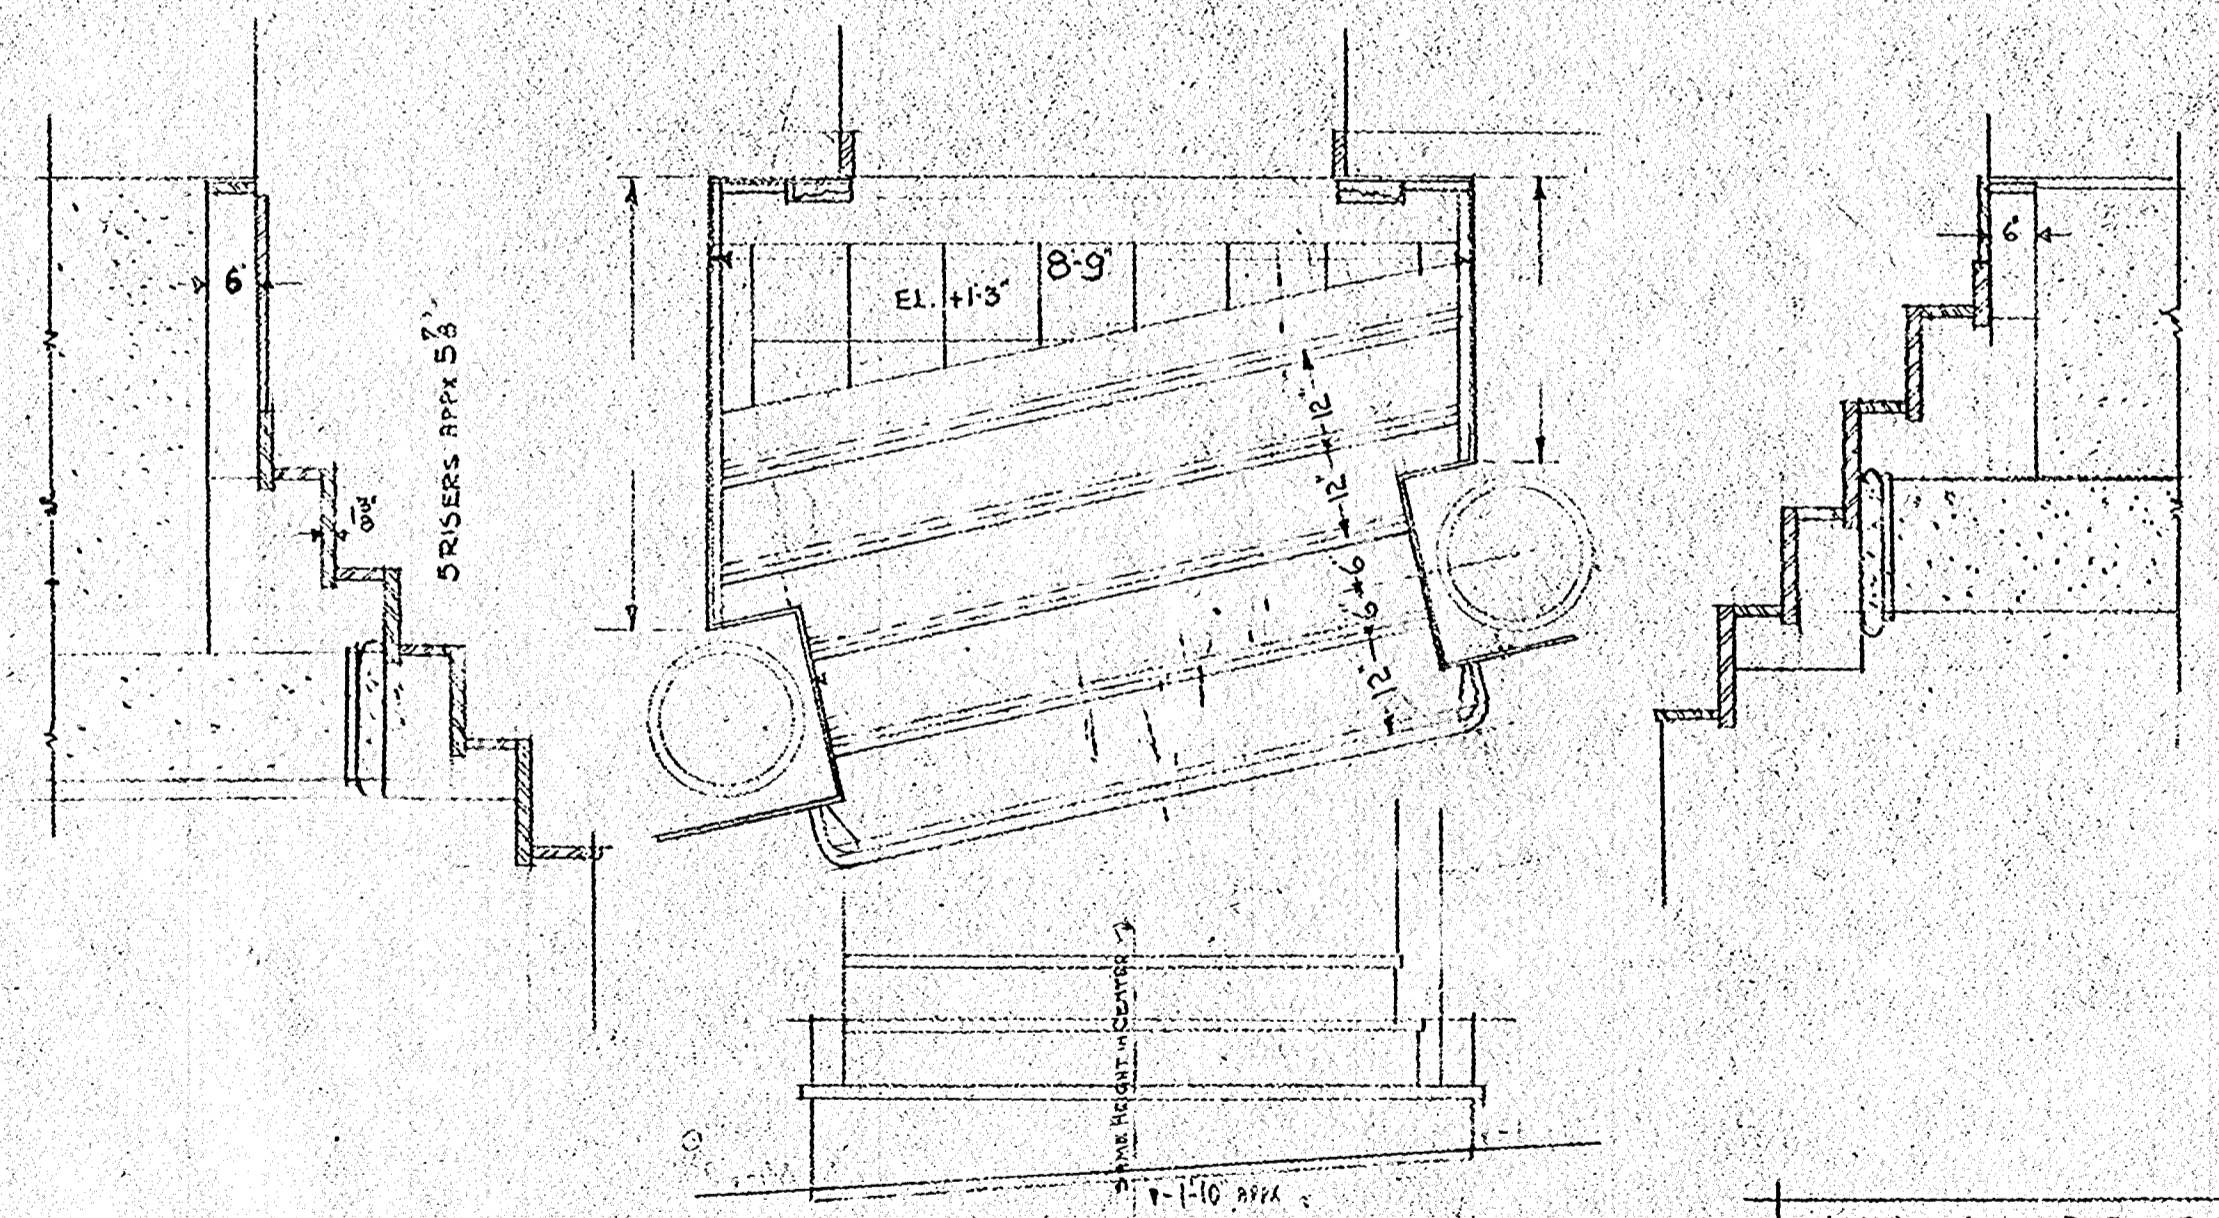
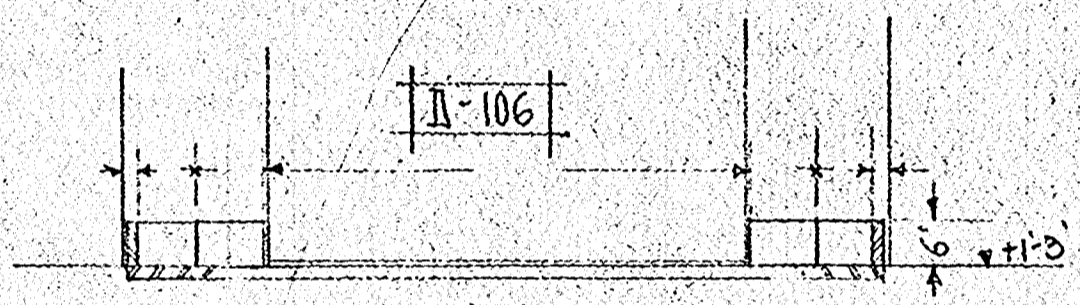
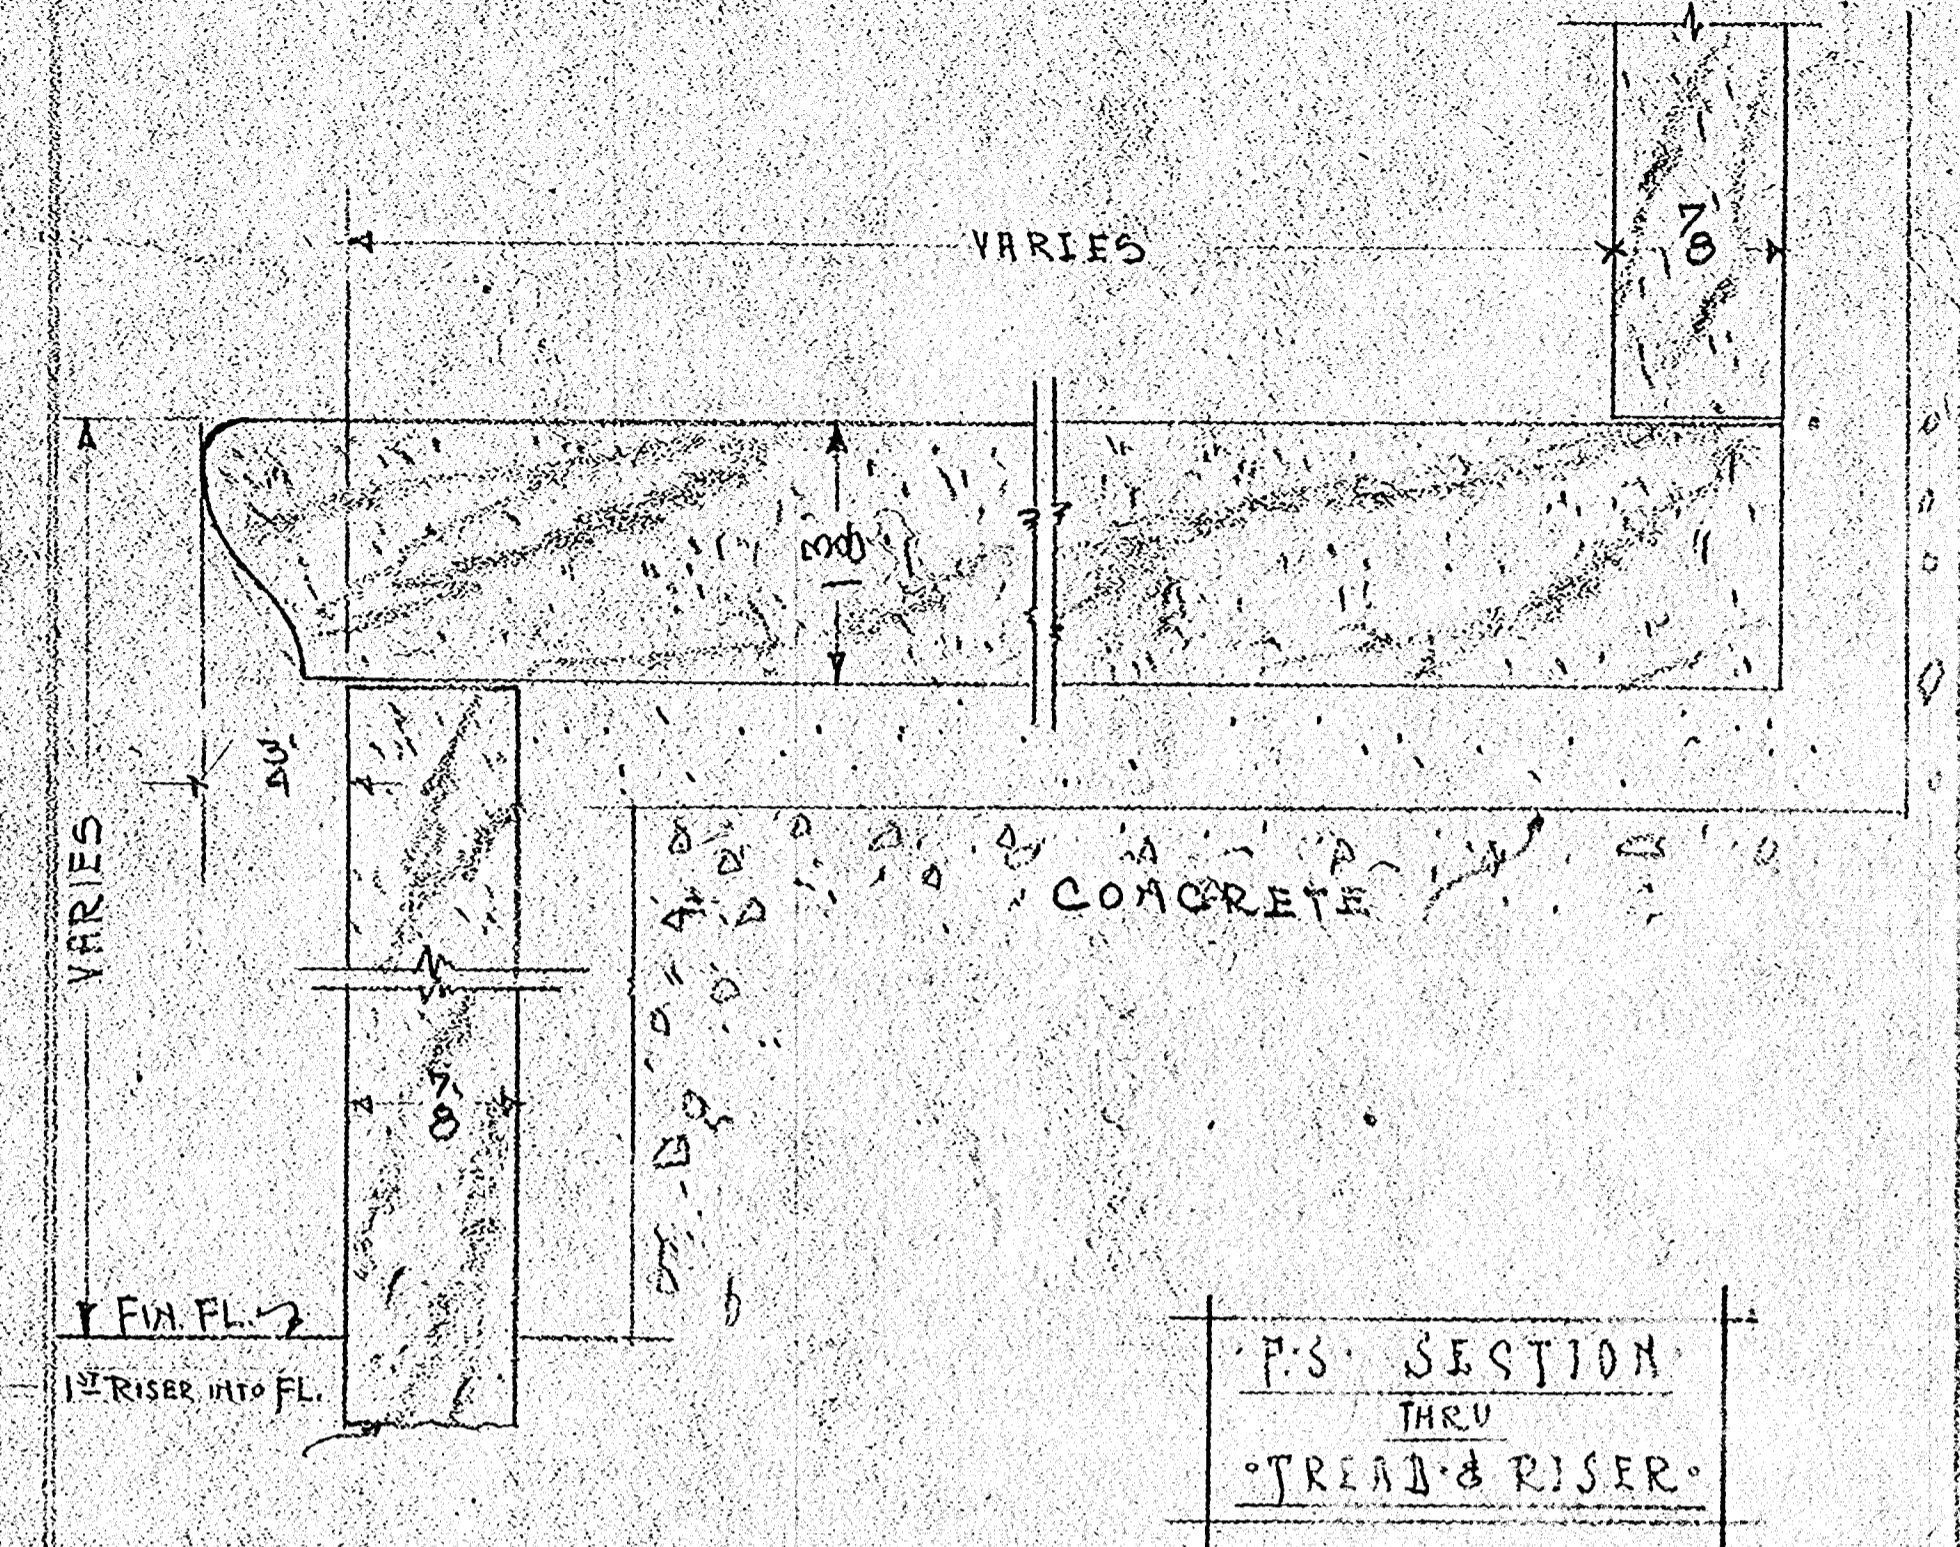
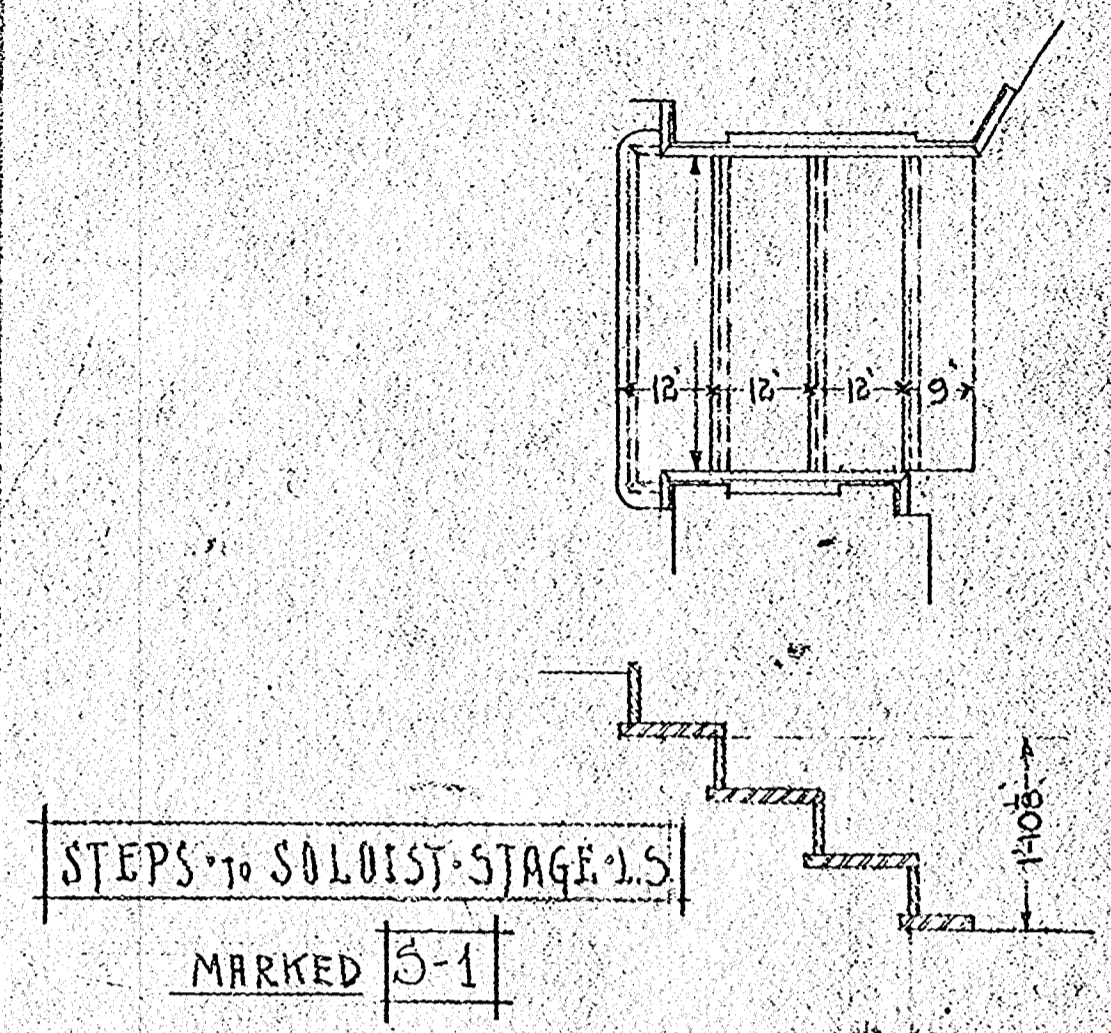
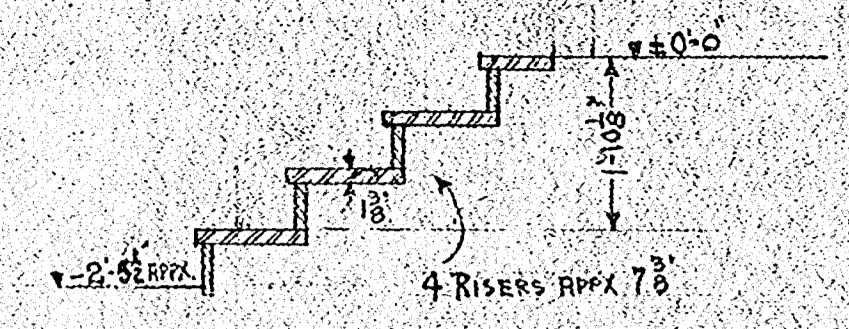


STEPS TO SARATOGA ST.
MARKED S-5

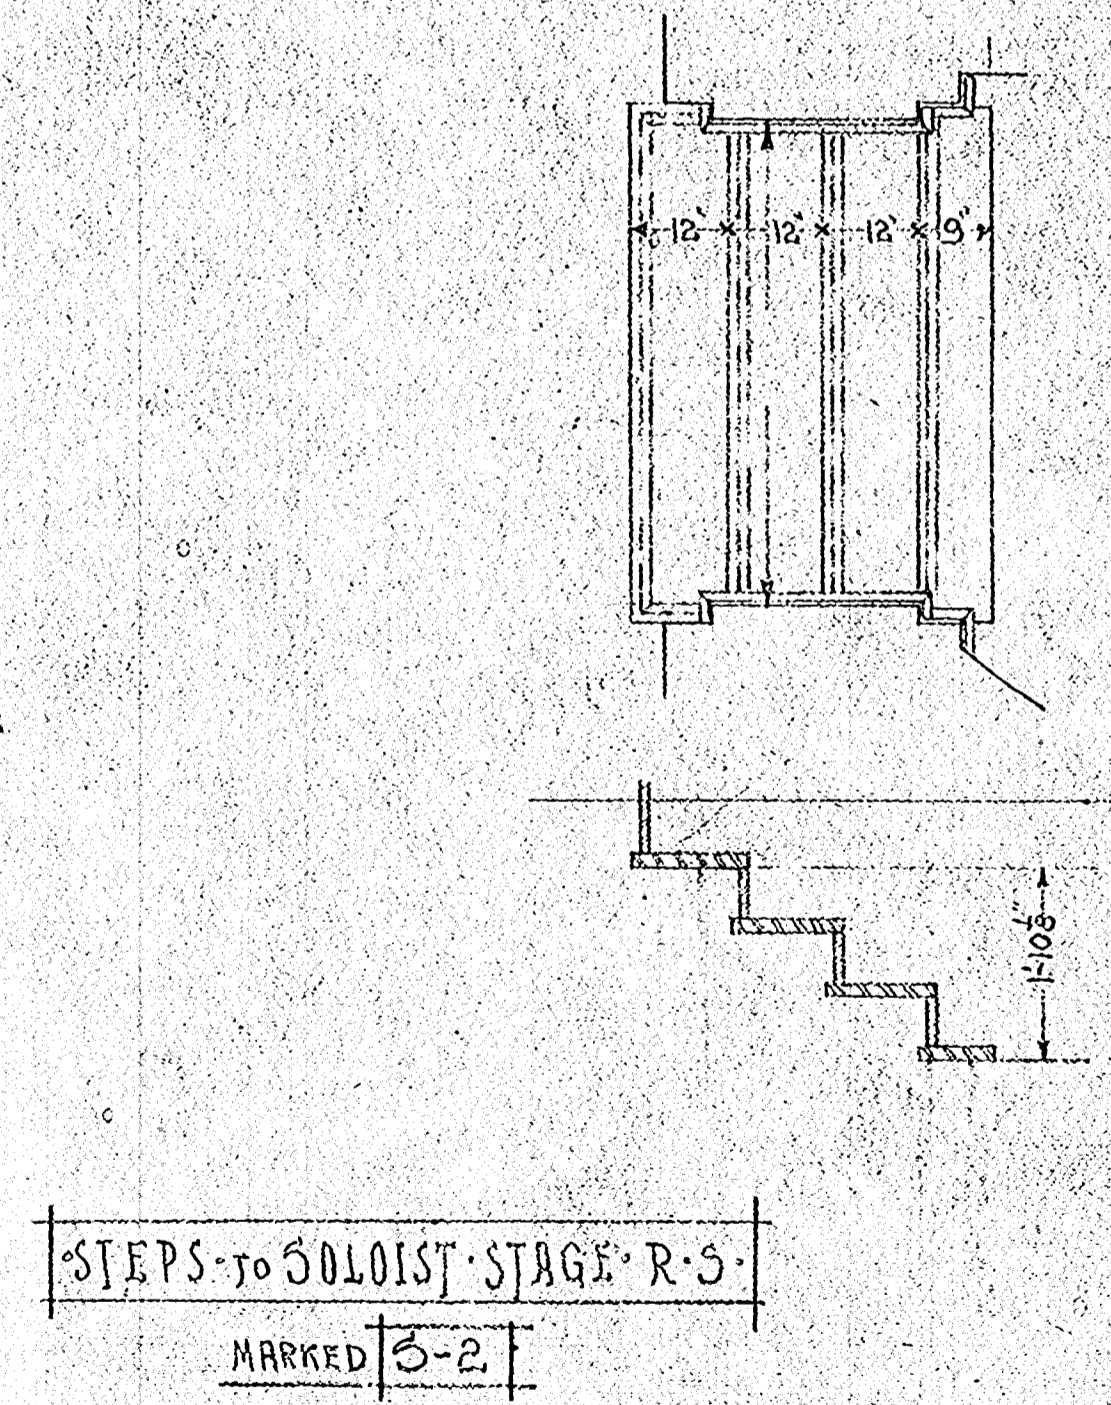

STEPS TO RAMPART ST.
MARKED S-R

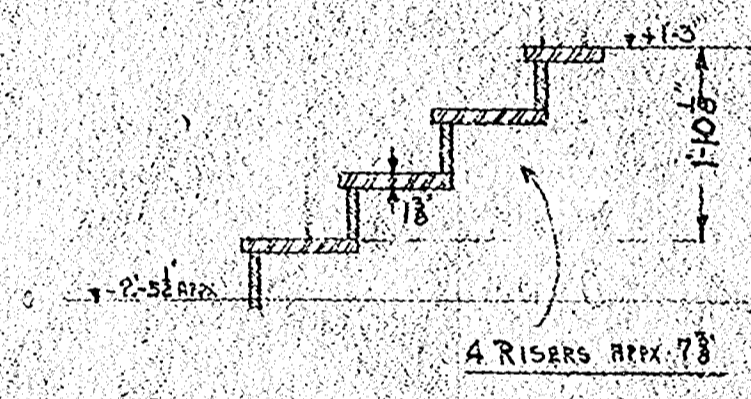

ALL MEASUREMENTS WILL BE VERIFIED AT BUILDING

For our file

M I S S : S T E P S :

NOTE

ALL MARBLE SHOWN TO BE PINK TENN. TREADS & PLATFORMS F.S.R. BALANCE POL.

REVISED 8-19-26 KO

APPROVED
BY ARCHITECTS
DATE 8-20-26 P.P.C.

13

WILBURN MARRIS & COMPANY
NEW YORK, N.Y.
JOB SAENGER-CANAL ST. THEATER
MISC. STEPS
FOR GEO. J. GLOVER CO.
ARCHT. EMILE WEIL, INC.
OFFICE 225 BROADWAY N.Y. SCALE 1/4"=1'-0"
DEVELOPED BY O'Hallinan CHICAGO DATE 7-15-26