


F4, F5 BACKSTAGE VOLUME CONTROL
NONE

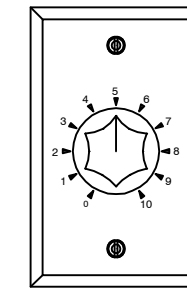

G3 LOBBY VOLUME CONTROL
NONE




BACKSTAGE PUSHBUTTON: (1) EAO 31-123.0252 PUSHBUTTON (1) 31-963.6 PLASTIC LENS (1) 10-2912.3199 LED LAMP OTHER PARTS AS NEEDED


LOBBY PUSHBUTTON: (1) EAO 31-123.0252 PUSHBUTTON (1) 31-963.4 PLASTIC LENS (1) 10-2912.3199 LED LAMP OTHER PARTS AS NEEDED

CHIME PUSHBUTTON: (1) EAO 31-123.0252 PUSHBUTTON (1) 31-963.1 PLASTIC LENS OTHER PARTS AS NEEDED

R1, R3 RACK MOUNT PAGE PANEL (TYP 2)
NONE

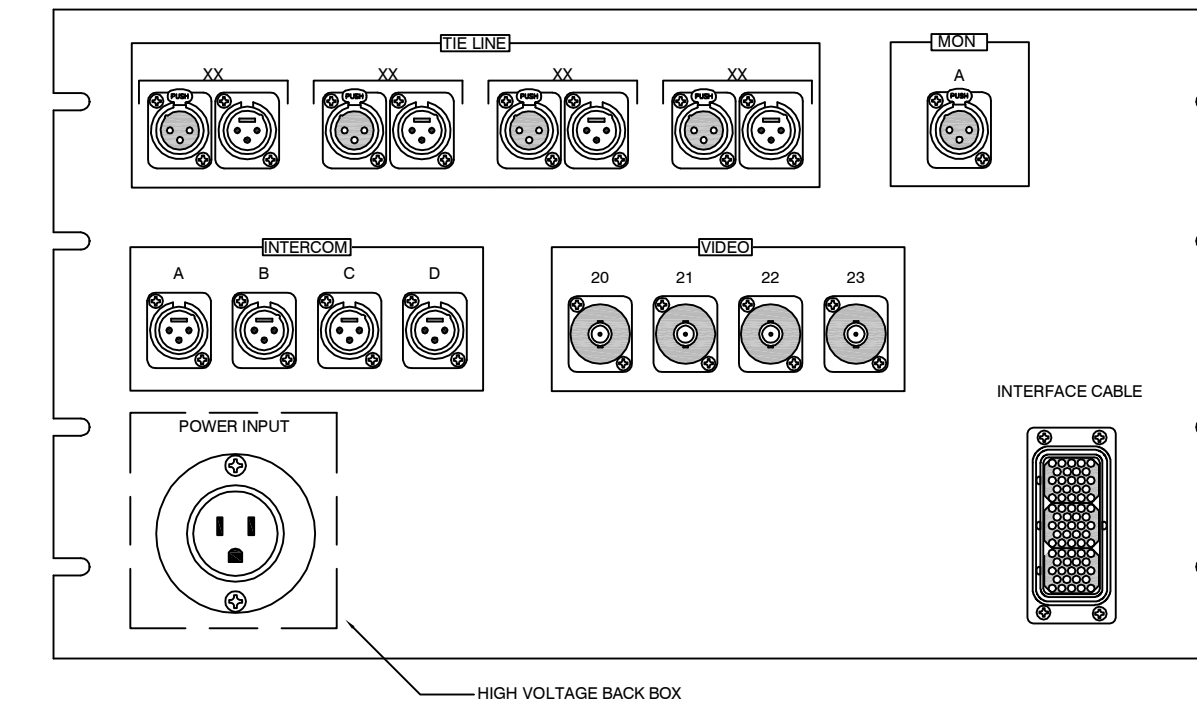


R3 PAGE RACK EAR I/O PANEL
NONE

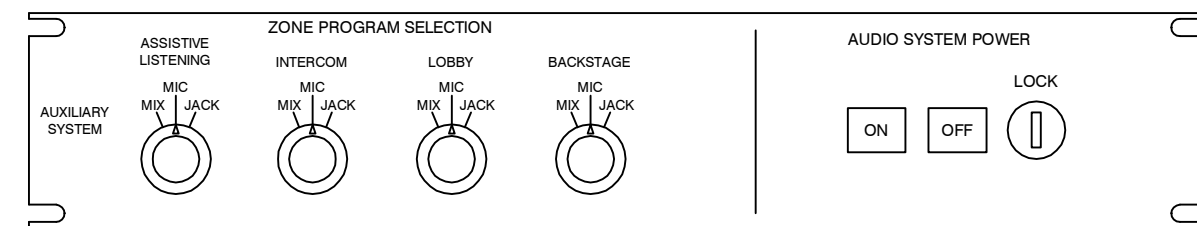

ZONE PROGRAM SELECTION SWITCHES:
(4) GRANTHELL 57HSD31-34-008
(5) ELECTRONIC HARDWARE CORP. PVS198Z


AUDIO SYSTEM POWER SWITCHES:
(1) LYNTREC SS-2PL

R1 AUX SYSTEM SELECT PANEL
NONE

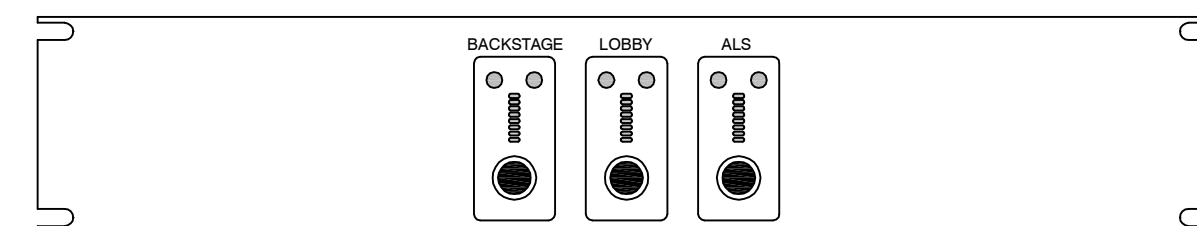


(3) SYMETRIX ARC-K1

R1 AUX SYSTEM CONTROL PANEL
NONE

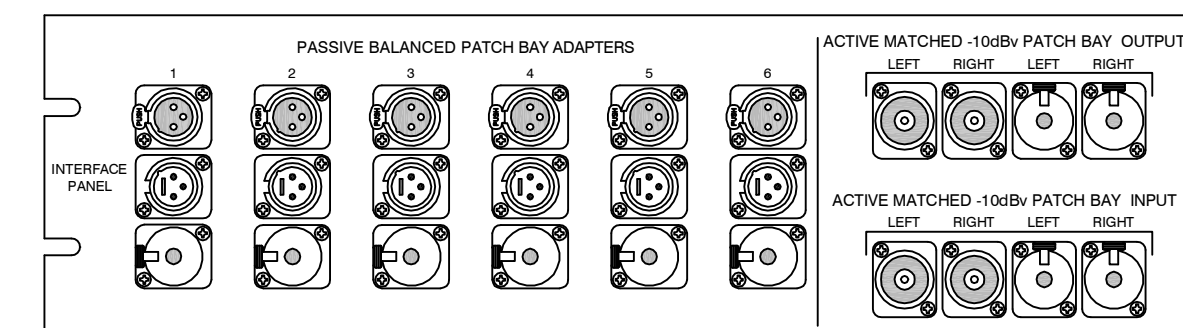

R1 AUX RECEPTACLE PANEL
NONE

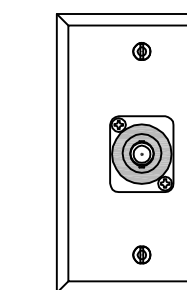

T1 INFRARED EMITTER PLUG BOX
NONE

THE SAENGER THEATRE RENEWAL PROJECT

142 North Rampart Street
New Orleans, LA

Client
Saenger Theatre Redevelopment Company
200 West Loop South, Suite
1040 Houston TX 77027

Architect
MARTINEZ+JOHNSON
ARCHITECTURE

1412 Eye St., NW
Washington, DC 20005
202.333.4480

Structural Engineer
Shawn J. Franke, P.E.
549 Heimer Road San
Antonio, TX 78232
210.370.1900

Theatre Consultant
Schuler Shook
123 Third Street North #210
Minneapolis, MN 55401
612.339.5958

Acoustical Engineer
Akustiks
93 North Main Street South
Norwalk, CT 06854
202.299.1904

MEP Engineer
JBA Consulting Engineers, Inc.
3525 N. Causeway BLVD, Suite
500 Metairie, LA 70002
202.393.1199

Civil Engineer
Linfield, Hunter, & Junius, Inc.
3608 18th Street Suite 200
Metairie, LA 70002
504.833.5300

Architectural Historian
EHT Traceries, Inc.
1121 Fifth Street NW
Washington, DC 20001
202.393.1199

THESE DRAWINGS, SPECIFICATIONS, AND OTHER DOCUMENTS, (COLLECTIVELY, THE "DOCUMENTS") INCLUDING WITHOUT LIMITATION ELECTRONIC VERSIONS THEREOF AND THE IDEAS, DESIGN, AND ARRANGEMENTS REPRESENTED THEREBY, ARE AND SHALL REMAIN THE PROPERTY OF MARTINEZ+JOHNSON ARCHITECTURE P.C. AS DEFINED BY APPLICABLE CONTRACTUAL AGREEMENTS (THE "AGREEMENTS") AND AS PROTECTED BY THE COPYRIGHT STATUTES OF THE UNITED STATES. USE OF THE DOCUMENTS SHALL BE STRICTLY LIMITED TO THE PROJECT FOR WHICH THEY WERE PREPARED AND DEVELOPED (THE "PROJECT") PER THE TERMS OF THE AGREEMENTS. NO PART OF THE DOCUMENTS SHALL BE COPIED, DISCLOSED TO OTHERS, OR USED IN CONNECTION WITH ANY OTHER WORK OR PROJECT, OR BY ANY OTHER PERSONS FOR ANY PURPOSES, OTHER THAN THE COMPLETION OF THE PROJECT, WITHOUT THE SPECIFIC WRITTEN AUTHORIZATION OF MARTINEZ+JOHNSON ARCHITECTURE P.C. THE SCHEDULING, OPENING, OR VIEWING OF ELECTRONIC VERSIONS OF THE DOCUMENTS OR VISUAL CONTACT WITH ANY PRINTED FORM THEREOF SHALL CONSTITUTE CONCLUSIVE EVIDENCE OF ACCEPTANCE OF THESE RESTRICTIONS.

7502

| DATE: | No.: | ISSUE: |
|----------|------|------------------|
| 02.19.10 | 1 | PERMIT SET |
| 04.02.10 | 2 | GMP CONTRACT SET |
| 11.11.10 | - | CONTRACT SET |

| DATE: | No.: | REVISION: |
|-------|------|-----------|
| | | |
| | | |
| | | |

SHEET TITLE:
**AV SYSTEMS
DETAILS FOUR**

AV-203