

**THE SAENGER
THEATRE RENEWAL
PROJECT**

142 North Rampart Street
New Orleans, LA

Client
Saenger Theatre Redevelopment Company
200 West Loop South, Suite
1040 Houston TX 77027

Architect
**MARTINEZ+JOHNSON
ARCHITECTURE**

1412 Eye St., NW
Washington, DC 20005
202.333.4480

Structural Engineer
Shawn J. Franke, P.E.
548 Helmer Road San
Antonio TX 78232
210.979.7900


Theatre Consultant
Schuler Shook
123 Third Street North #210
Minneapolis, MN 55401
612.338.9588

Acoustical Engineer
Akustiks
93 North Main Street South
Norwalk, CT 06854
202.299.1904

MEP Engineer
JBA Consulting Engineers, Inc.
3525 N. Causeway Blvd., Suite
500 Metairie, LA 70002
504.830.0139

Civil Engineer
Linfield, Hunter, & Junius, Inc.
3608 18th Street Suite 200
Metairie, LA 70002
504.833.8300

Architectural Historian
EHT Traceries, Inc.
1121 Fifth Street NW
Washington, DC 20001
202.393.1199

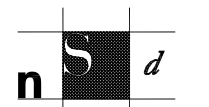

Next Step Design
FOODSERVICE CONSULTANTS
1116 West Street, Suite C
Annapolis, MD 21401
410.263.1200

THESE DRAWINGS, SPECIFICATIONS AND OTHER DOCUMENTS (COLLECTIVELY, "THE DOCUMENTS") INCLUDING WITHOUT LIMITATION ELECTRONIC VERSIONS THEREOF AND THE IDEAS, DESIGNS AND ARRANGEMENTS REPRESENTED THEREBY, ARE AND SHALL REMAIN THE PROPERTY OF MARTINEZ & JOHNSON ARCHITECTURE P.C. AS PROTECTED BY APPLICABLE CONTRACTUAL AGREEMENTS ("THE AGREEMENTS") AND AS PROTECTED BY THE COPYRIGHT STATUTES OF THE UNITED STATES. USE OF THE DOCUMENTS SHALL BE STRICTLY LIMITED TO THE PROJECT FOR WHICH THEY WERE PREPARED AND DEVELOPED ("THE PROJECT") PER THE TERMS OF THE AGREEMENTS. NO PART OF THE DOCUMENTS SHALL BE COPIED, DISCLOSED TO OTHERS, OR USED IN CONNECTION WITH ANY OTHER WORK OR PROJECT, OR BY ANY OTHER PERSONS FOR ANY PURPOSES, OTHER THAN THE COMPLETION OF THE PROJECT, WITHOUT THE SPECIFIC WRITTEN AUTHORIZATION OF MARTINEZ & JOHNSON ARCHITECTURE P.C. THE DOWNLOADING, OPENING, OR VIEWING OF ELECTRONIC VERSIONS OF THE DOCUMENTS OR VISUAL CONTACT WITH ANY PRINTED FORM THEREOF SHALL CONSTITUTE CONCLUSIVE EVIDENCE OF ACCEPTANCE OF THESE RESTRICTIONS.


7502

DATE:	No.:	ISSUE:
02.19.10	1	PERMIT SET
04.02.10	2	GMP CONTRACT SET
11.11.10	-	CONTRACT SET

DATE:	No.:	REVISION:

SHEET TITLE:
**FOODSERVICE -
ORCHESTRA LEVEL
SPECIAL CONDITIONS
PLAN**

FS-SC2.1

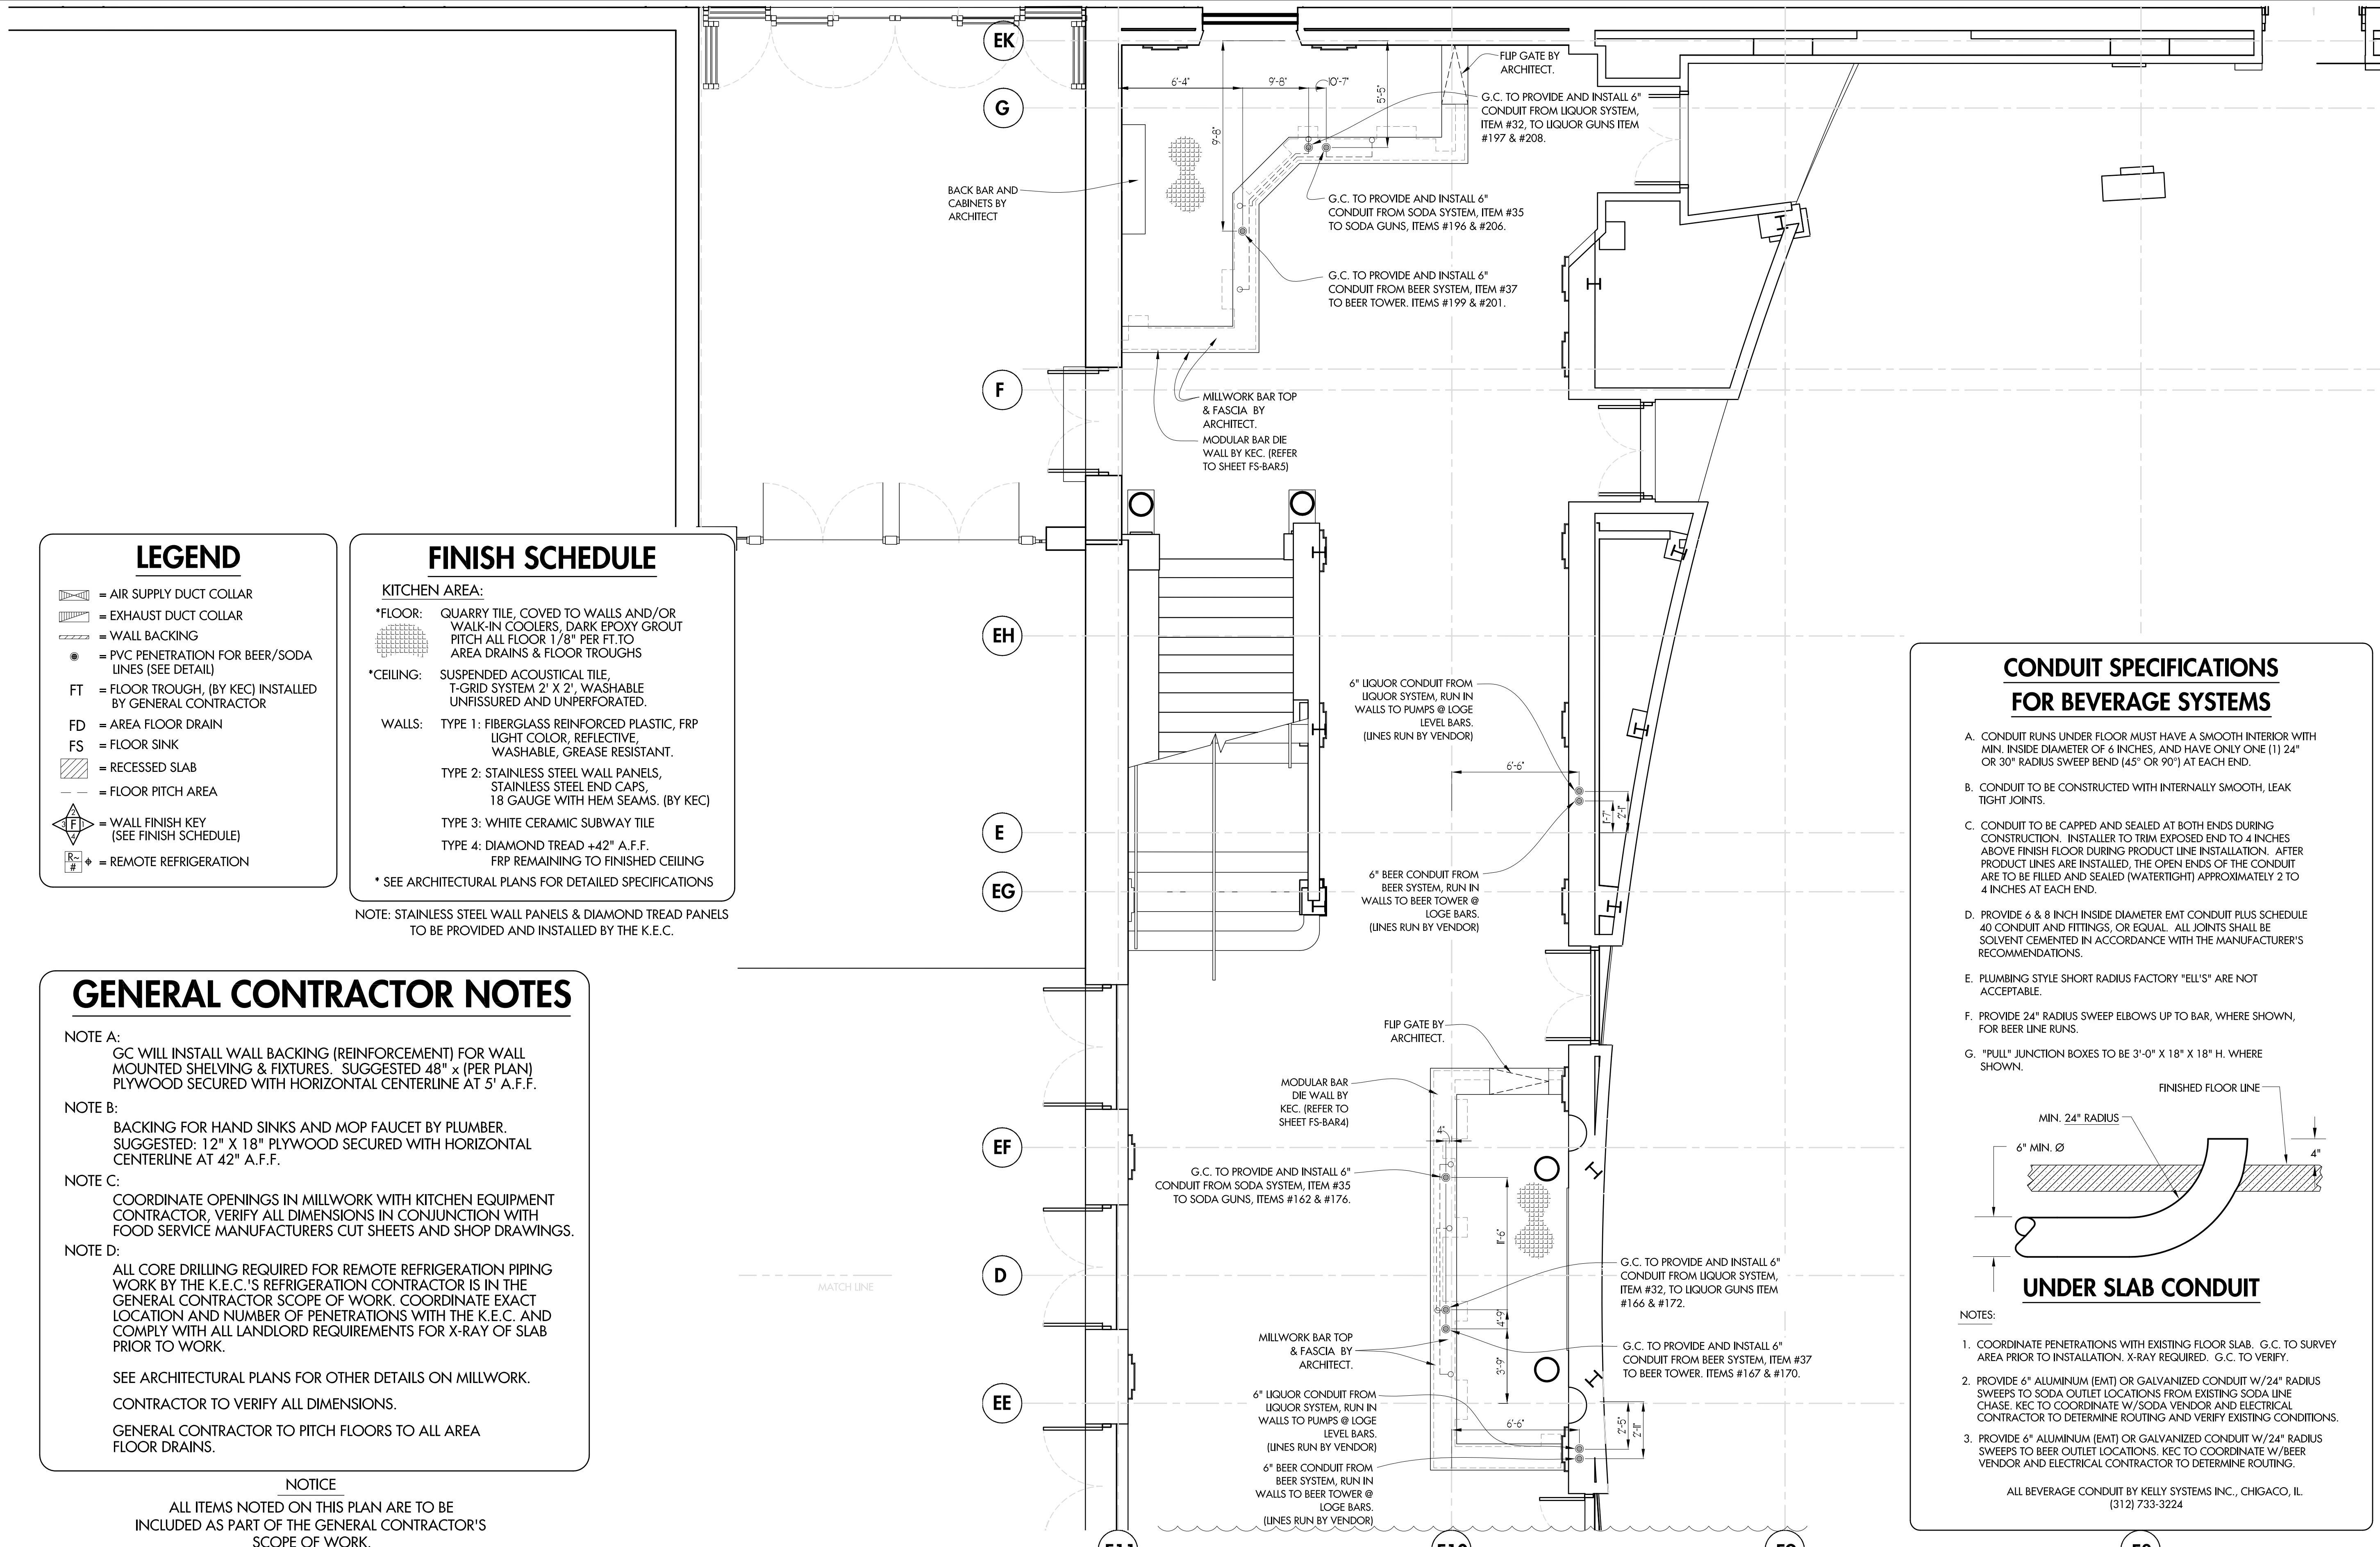

CONDUIT SPECIFICATIONS FOR BEVERAGE SYSTEMS

- CONDUIT RUNS UNDER FLOOR MUST HAVE A SMOOTH INTERIOR WITH MIN. INSIDE DIAMETER OF 6 INCHES, AND HAVE ONLY ONE (1) 24" OR 30" RADIUS SWEEP BEND (45° OR 90°) AT EACH END.
- CONDUIT TO BE CONSTRUCTED WITH INTERNALLY SMOOTH, LEAK TIGHT JOINTS.
- CONDUIT TO BE CAPPED AND SEALED AT BOTH ENDS DURING CONSTRUCTION. INSTALLER TO TRIM EXPOSED END TO 4 INCHES ABOVE FINISH FLOOR DURING PRODUCT LINE INSTALLATION. AFTER PRODUCT LINES ARE INSTALLED, THE OPEN ENDS OF THE CONDUIT ARE TO BE FILLED AND SEALED (WATERTIGHT) APPROXIMATELY 2 TO 4 INCHES AT EACH END.
- PROVIDE 6 & 8 INCH INSIDE DIAMETER EMT CONDUIT PLUS SCHEDULE 40 CONDUIT AND FITTINGS, OR EQUAL. ALL JOINTS SHALL BE SOLVENT CEMENTED IN ACCORDANCE WITH THE MANUFACTURER'S RECOMMENDATIONS.
- PUMPING STYLE SHORT RADIUS FACTORY "ELL'S" ARE NOT ACCEPTABLE.
- PROVIDE 24" RADIUS SWEEP ELBOWS UP TO BAR, WHERE SHOWN, FOR BEER LINE RUNS.
- "PULL" JUNCTION BOXES TO BE 3'-0" X 18" X 18" H. WHERE SHOWN.

UNDER SLAB CONDUIT

NOTES:

- COORDINATE PENETRATIONS WITH EXISTING FLOOR SLAB. G.C. TO SURVEY AREA PRIOR TO INSTALLATION. X-RAY REQUIRED. G.C. TO VERIFY.
- PROVIDE 6" ALUMINUM (EMT) OR GALVANIZED CONDUIT W/24" RADIUS SWEEPS TO SODA OUTLET LOCATIONS FROM EXISTING SODA LINE CHASE. KEC TO COORDINATE W/ SODA VENDOR AND ELECTRICAL CONTRACTOR TO DETERMINE ROUTING AND VERIFY EXISTING CONDITIONS.
- PROVIDE 6" ALUMINUM (EMT) OR GALVANIZED CONDUIT W/24" RADIUS SWEEPS TO BEER OUTLET LOCATIONS. KEC TO COORDINATE W/ BEER VENDOR AND ELECTRICAL CONTRACTOR TO DETERMINE ROUTING.

ALL BEVERAGE CONDUIT BY KELLY SYSTEMS INC., CHIGACO, IL
(312) 733-3224

LEGEND

- = AIR SUPPLY DUCT COLLAR
- = EXHAUST DUCT COLLAR
- = WALL BACKING
- = PVC PENETRATION FOR BEER/SODA LINES (SEE DETAIL)
- FT = FLOOR TROUGH, (BY KEC) INSTALLED BY GENERAL CONTRACTOR
- FD = AREA FLOOR DRAIN
- FS = FLOOR SINK
- = RECESSED SLAB
- = FLOOR PITCH AREA
- = WALL FINISH KEY (SEE FINISH SCHEDULE)
- = REMOTE REFRIGERATION

FINISH SCHEDULE

KITCHEN AREA:

*FLOOR: QUARRY TILE, COVERED TO WALLS AND/OR WALK-IN COOLERS, DARK EPOXY GROUT PITCH ALL FLOOR 1/8" PER FT. TO AREA DRAINS & FLOOR TROUGHS

*CEILING: SUSPENDED ACOUSTICAL TILE, T-GRID SYSTEM 2' X 2', WASHABLE UNFISSURED AND UNPERFORATED.

WALLS: TYPE 1: FIBERGLASS REINFORCED PLASTIC, FRP LIGHT COLOR, REFLECTIVE, WASHABLE, GREASE RESISTANT.
TYPE 2: STAINLESS STEEL WALL PANELS, STAINLESS STEEL END CAPS, 18 GAUGE WITH HEM SEAMS. (BY KEC)
TYPE 3: WHITE CERAMIC SUBWAY TILE
TYPE 4: DIAMOND TREAD +42" A.F.F. FRP REMAINING TO FINISHED CEILING

* SEE ARCHITECTURAL PLANS FOR DETAILED CEILING

NOTE: STAINLESS STEEL WALL PANELS & DIAMOND TREAD PANELS TO BE PROVIDED AND INSTALLED BY THE K.E.C.

GENERAL CONTRACTOR NOTES

NOTE A:
GC WILL INSTALL WALL BACKING (REINFORCEMENT) FOR WALL MOUNTED SHELVING & FIXTURES. SUGGESTED 48" x (PER PLAN) PLYWOOD SECURED WITH HORIZONTAL CENTERLINE AT 5' A.F.F.

NOTE B:
BACKING FOR HAND SINKS AND MOP FAUCET BY PLUMBER. SUGGESTED: 12" X 18" PLYWOOD SECURED WITH HORIZONTAL CENTERLINE AT 42" A.F.F.

NOTE C:
COORDINATE OPENINGS IN MILLWORK WITH KITCHEN EQUIPMENT CONTRACTOR, VERIFY ALL DIMENSIONS IN CONJUNCTION WITH FOOD SERVICE MANUFACTURERS CUT SHEETS AND SHOP DRAWINGS.

NOTE D:
ALL CORE DRILLING REQUIRED FOR REMOTE REFRIGERATION PIPING WORK BY THE K.E.C.'S REFRIGERATION CONTRACTOR IS IN THE GENERAL CONTRACTOR SCOPE OF WORK. COORDINATE EXACT LOCATION AND NUMBER OF PENETRATIONS WITH THE K.E.C. AND COMPLY WITH ALL LANDLORD REQUIREMENTS FOR X-RAY OF SLAB PRIOR TO WORK.

SEE ARCHITECTURAL PLANS FOR OTHER DETAILS ON MILLWORK.
CONTRACTOR TO VERIFY ALL DIMENSIONS.
GENERAL CONTRACTOR TO PITCH FLOORS TO ALL AREA FLOOR DRAINS.

NOTICE
ALL ITEMS NOTED ON THIS PLAN ARE TO BE INCLUDED AS PART OF THE GENERAL CONTRACTOR'S SCOPE OF WORK.

COPYRIGHT
UNAUTHORIZED USE OF THE FOODSERVICE DESIGNS, DETAILS, AutoCAD® BLOCKS, AND SPECIFICATIONS CONTAINED IN THESE DOCUMENTS IS STRICTLY PROHIBITED. NSD, INC. MAINTAINS OWNERSHIP OF SAME. THIS PROHIBITION EXTENDS FROM PRINTED MATERIAL TO ANY ELECTRONIC VERSION OF THE SAME. NO USE, OTHER THAN THAT FOR WHICH IT IS INTENDED, IS STRICTLY PROHIBITED WITHOUT WRITTEN PERMISSION FROM NEXT STEP DESIGN, INC. ALL RIGHTS RESERVED.

ORCHESTRA LEVEL SPECIAL CONDITIONS PLAN

SCALE 1/4" = 1'-0"