


2 GAZEBO FOUNDATION & FRAMING SECTION
Scale: 1"=1'-0"

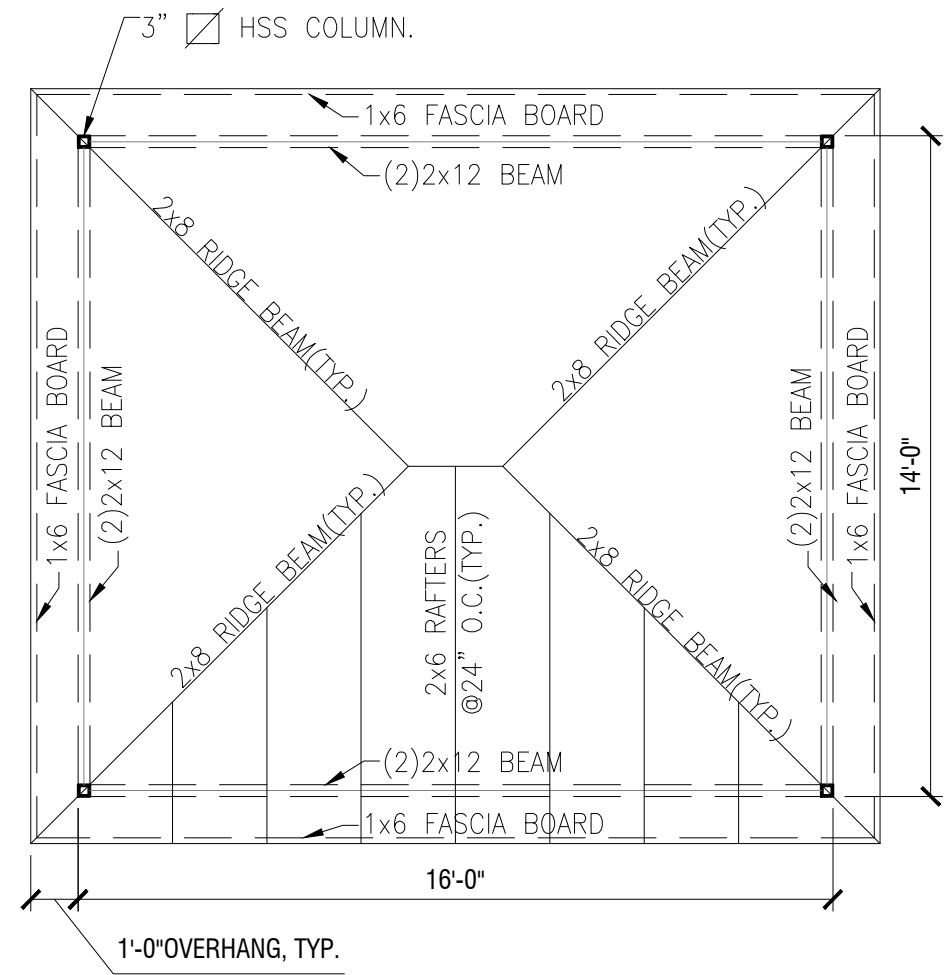

1 GAZEBO PLOT PLAN
Scale: 1/4"=1'-0"