


CROSS SECTION
A-A'

1"=100' HORIZONTAL
1"=10' VERTICAL

FILL: 1820 CU. YDS. CLEAN SANDY CLAY
52 CU. YDS. GRAVEL

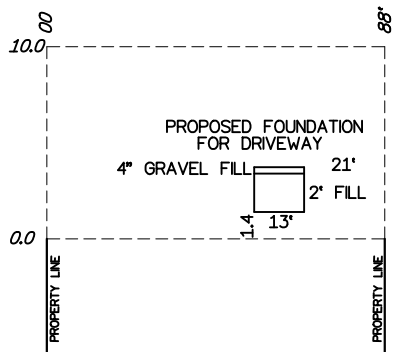

CROSS SECTION
B-B'


1"=50' HORIZONTAL
1"=10' VERTICAL

NOTE: Best Management Practices (BMP's) during construction would be utilized to reduce sedimentation and erosion potential. All hauled in soils would be from a commercial source and free of contaminants. On-site sewer treatment unit to be installed.

FOR PERMITTING USE ONLY: This document is not to be used for construction, bidding, recordation, conveyance, or sales.

SITE PLAN MADE FOR
MR. JIMI SMITH
October 4, 2021

NOT A BOUNDARY SURVEY
FOR PERMITTING USE ONLY

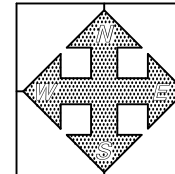

GANDOLFO KUHN, L.L.C.

PROFESSIONAL LAND SURVEYORS

2329 SEVERN AVE.
METAIRIE, LA. 70001
surveys@gandolfokuhn.com
504.818.2810