

PLEASE NOTE:
 THIS PLAN PACKAGE HAS BEEN DESIGNED AROUND CONDITIONS AND CODES GENERALLY FOUND IN COASTAL NORTH CAROLINA. FLOREZ DESIGN STUDIOS, INC. MAKES NO WARRANTY AS TO THE COMPLIANCE OF OUR PLAN PACKAGES WITH ANY STATE BUILDING CODES OR CONSTRUCTION METHODS OR PRACTICES. YOU MAY NEED TO HAVE YOUR PLANS REVIEWED BY A LOCAL ARCHITECT AND/OR STRUCTURAL ENGINEER IN ORDER TO ENSURE COMPLIANCE WITH BUILDING CODES AND CONSTRUCTION METHODS IN YOUR AREA. THE NEIGHBORHOOD OR SUBDIVISION IN WHICH YOU WISH TO BUILD MAY IMPOSE ADDITIONAL RESTRICTIONS OR MINIMUM STANDARDS THAT YOU MUST COMPLY WITH. FLOREZ DESIGN STUDIOS, INC. ALSO MAKES NO WARRANTY AS TO COMPLIANCE WITH RESTRICTIVE COVENANTS OF ANY SORT OR TO THE APPROPRIATENESS OF ANY PURPOSE OTHER THAN AS A PLANNING AID FOR BUILDING A SINGLE FAMILY DWELLING.

Home plans professionally modified by:
UO unlimited options, inc.
 768-990-5942 / 763-226-2337
 www.unlimitedoptions.com
 Original designer or architect retains all copyrights and ownership of the original and modified version of this design.



RIGHT ELEVATION

SCALE: 1/4" = 1'-0"




LEFT ELEVATION

SCALE: 1/4" = 1'-0"



REAR ELEVATION

SCALE: 1/4" = 1'-0"

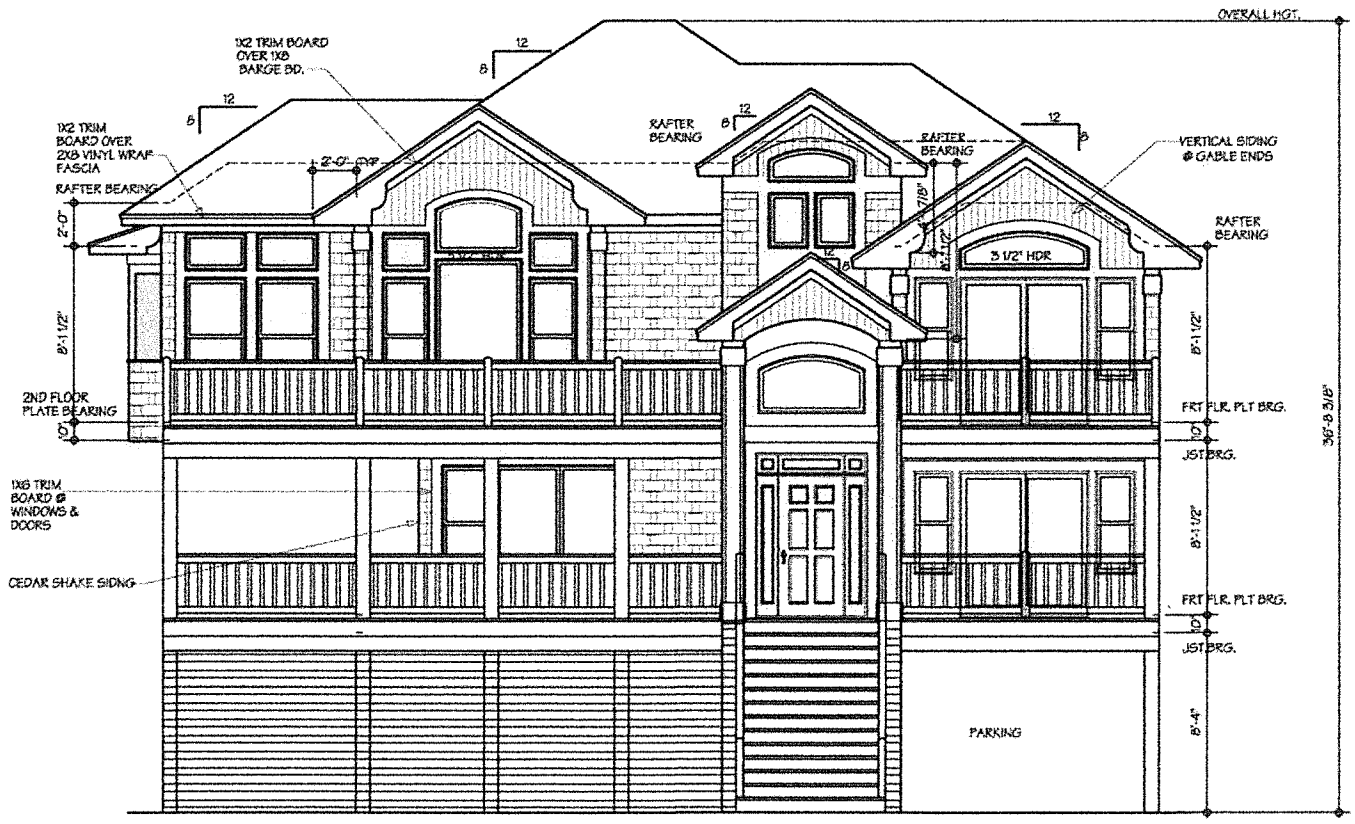

FRONT ELEVATION

SCALE: 1/4" = 1'-0"

COPYRIGHT © 2014 BY FLOREZ DESIGN STUDIOS, INC. ALL RIGHTS RESERVED. NO PART OF THIS PLAN MAY BE REPRODUCED OR TRANSMITTED IN ANY FORM OR BY ANY MEANS, ELECTRONIC OR MECHANICAL, INCLUDING PHOTOCOPYING, RECORDING, OR ANY INFORMATION RETRIEVAL SYSTEM, WITHOUT THE WRITTEN APPROVAL OF FLOREZ DESIGN STUDIOS, INC. NO DERIVATIVE WORKS OF THIS PLAN MAY BE MADE WITHOUT PRIOR WRITTEN PERMISSION. THE PURCHASE OF THIS HOME PLAN ENTITLES THE PURCHASER TO CONSTRUCT MORE THAN ONE BUILDING FOR THE CONSTRUCTION OF ONLY ONE BUILDING. THE PURCHASE OF ADDITIONAL SETS OF PLANS DOES NOT ENTITLE THE PURCHASER TO CONSTRUCT MORE THAN ONE BUILDING.

COASTAL LIFE PLANNER VOLUME 1
Driftwood Drifter
Cathey Residence
 616 Forgabben Lane
 Burleson, Texas 76028

FLOREZ
 DESIGN STUDIOS, INC.
 www.florezplans.com
 PO Box 170, 9142 Caratoke Hwy, Ste. C
 Point Harbor, NC 27964
 Tel: 252-491-5000 Fax: 252-491-9975
 Email: info@florezandflorez.com

PROJECT #	14-212
DATE	10/16/14
REVISIONS	
SHEET #	4