




INTERIOR WALL DETAIL  
SCALE: 3/4" = 1'-0"

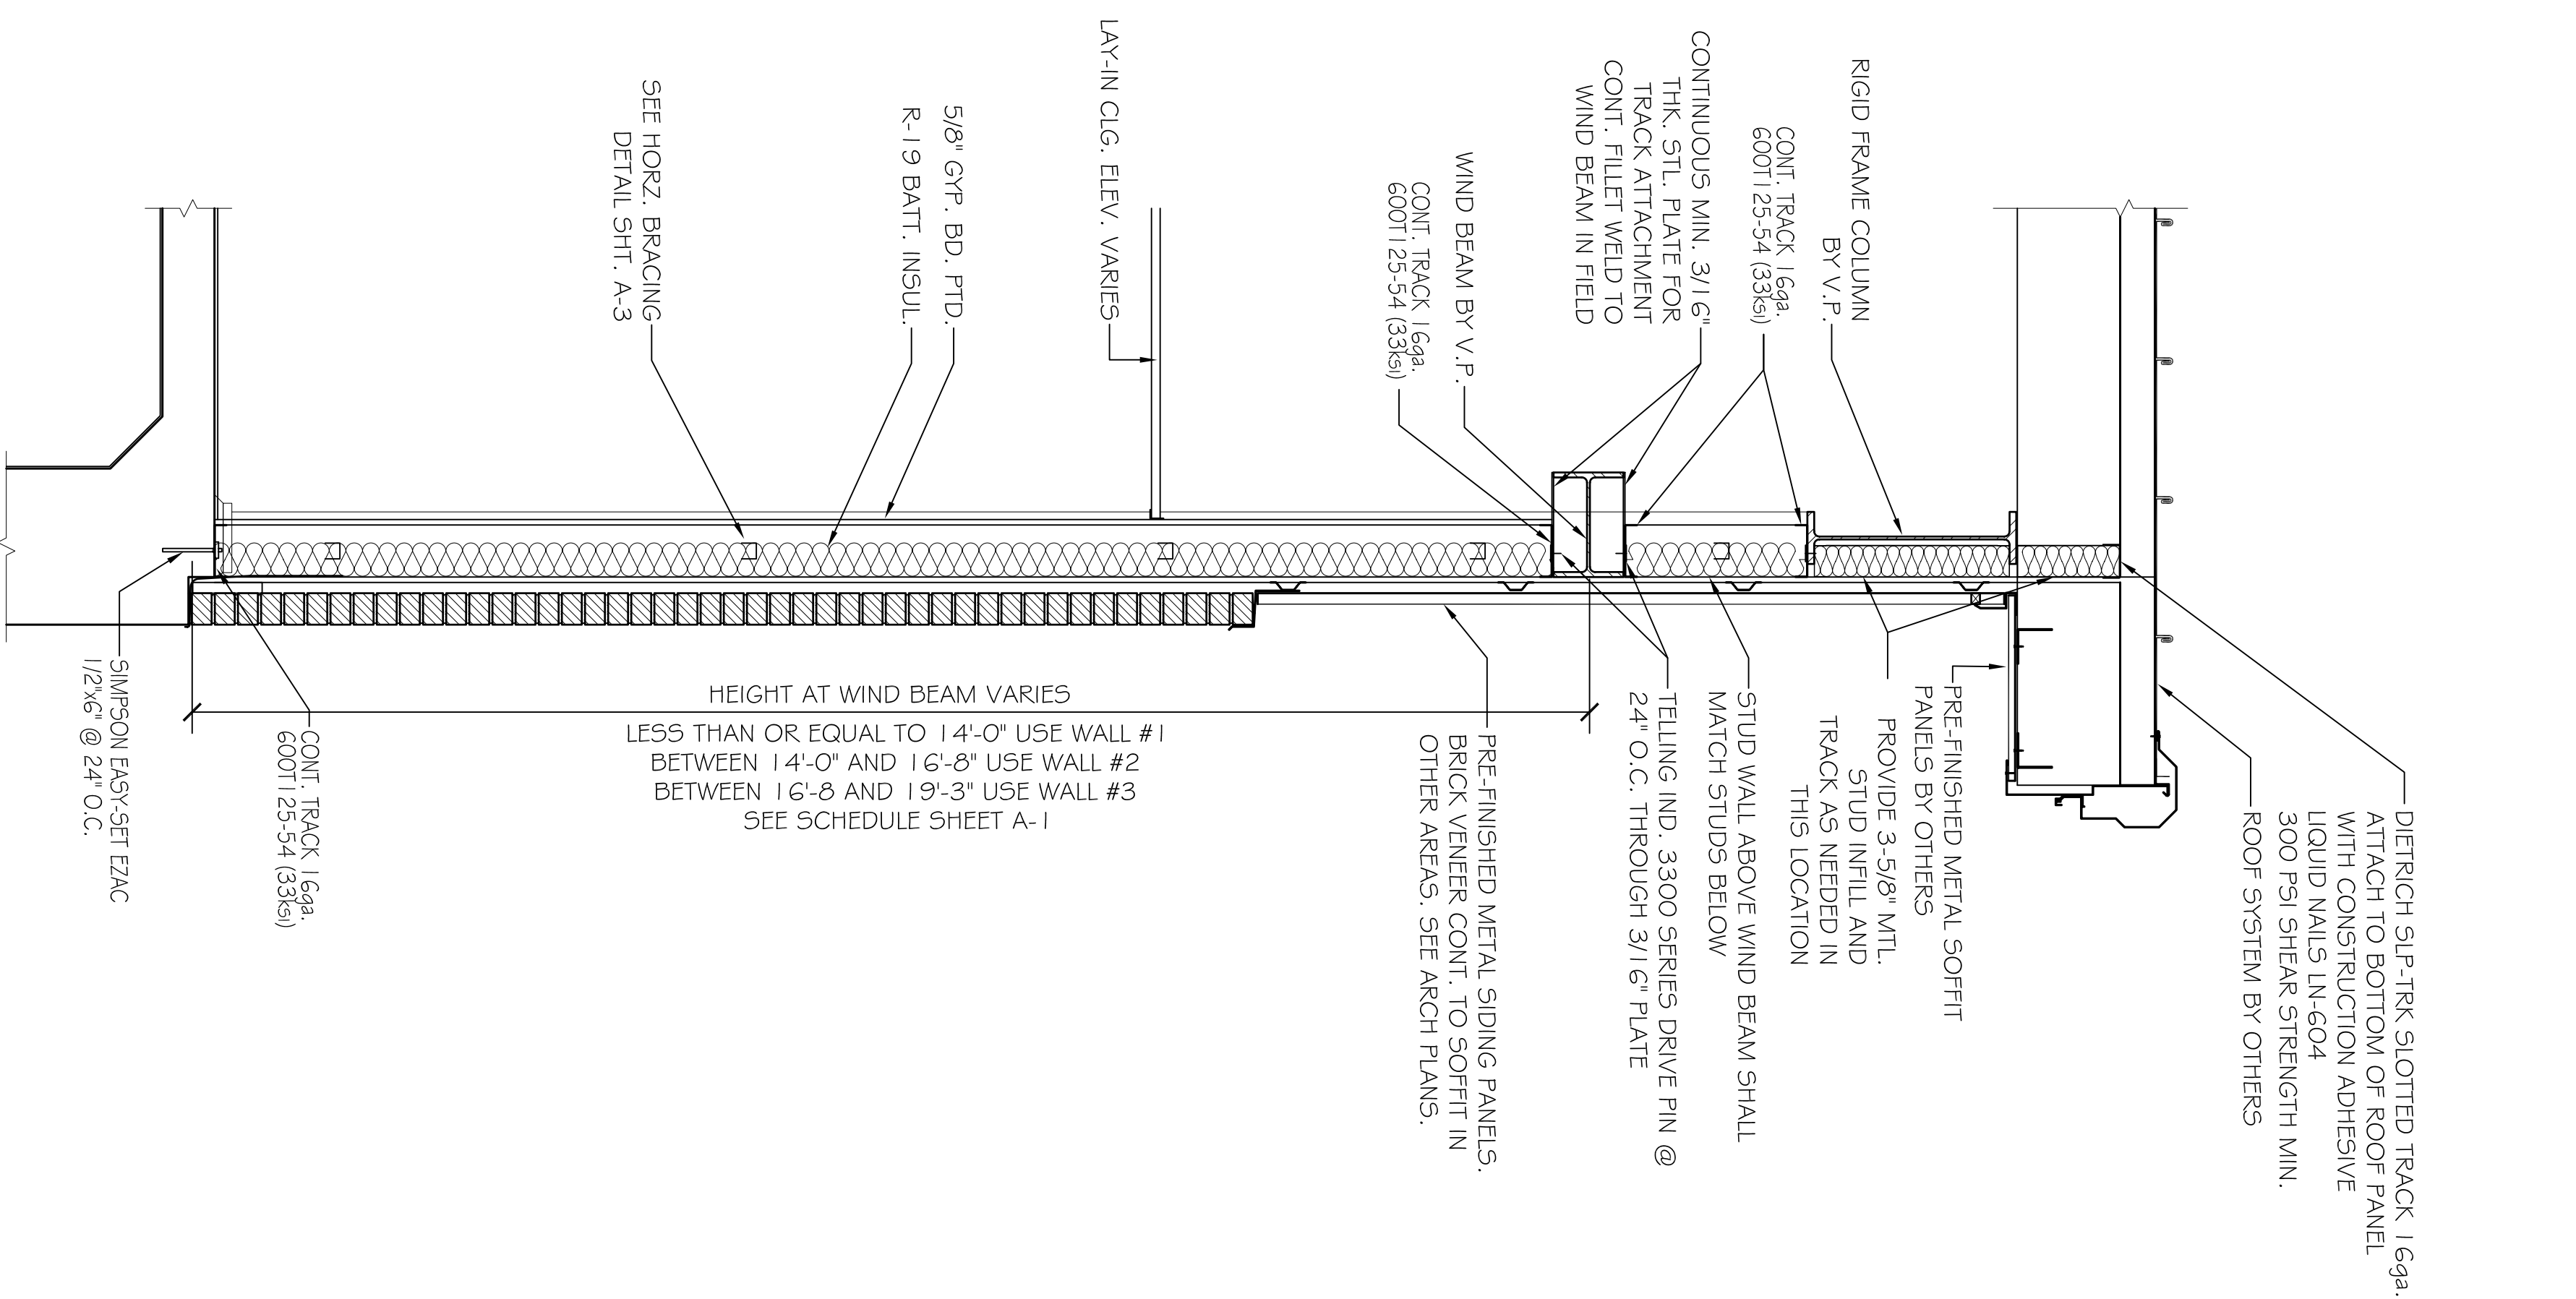

ENDWALL WALL DETAIL  
SCALE: 3/4" = 1'-0"

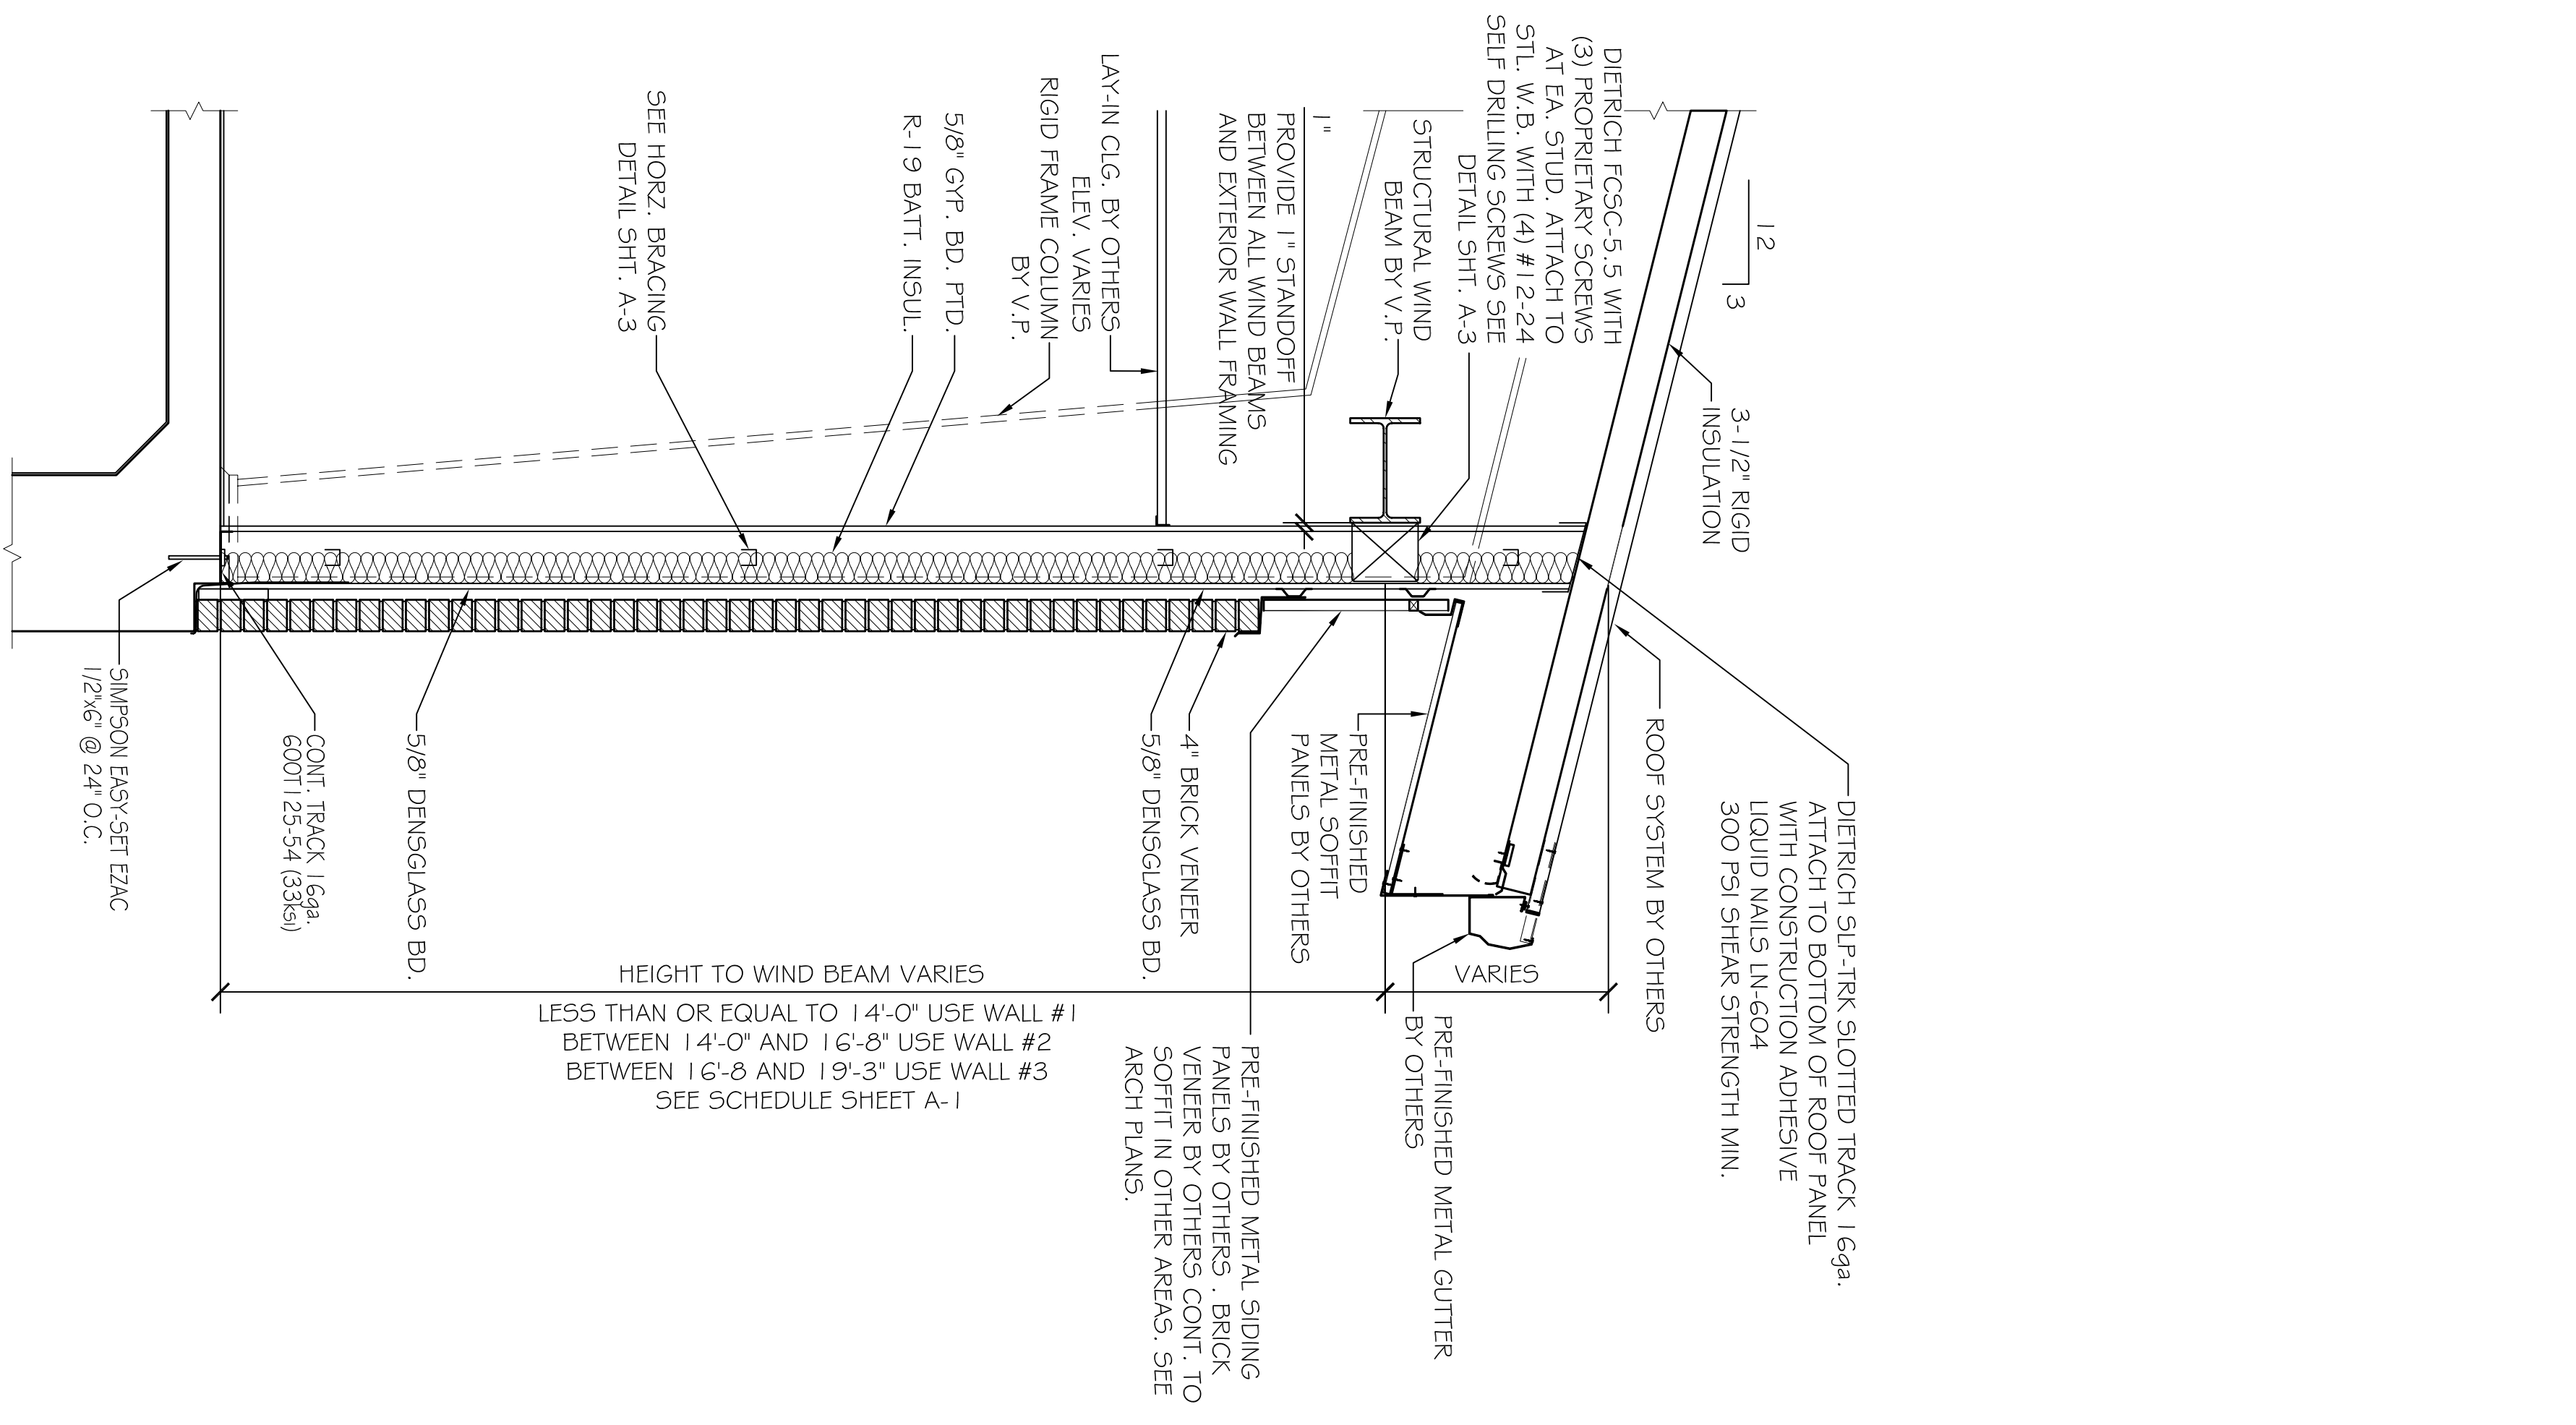

SIDE WALL DETAIL  
SCALE: 3/4" = 1'-0"

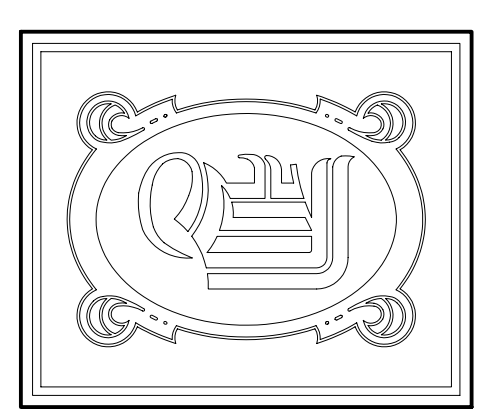

**DAMMON ENGINEERING, INC.**  
CHIEF ARCHITECT  
ROBERT WILLIAMS

CHIEF ENGINEER  
EMMETT DAMMON, P.E.

1095 FLORIDA AVENUE  
SLIDELL, LA. 70458  
OFFICE: 985-649-5632  
FAX: 985-641-5950

WWW.DAMMONENGINEERING.COM  
EMAIL: DAMMONENG@BELL-SOUTH.NET

ARCHITECTURE  
ENGINEERING  
STUDIES  
PLANNING  
INVESTIGATION  
EXPERT WITNESS

STUD WALL CALCULATIONS

NAVARRSEFAC  
NAS JRB NEW ORLEANS  
BELLE, CHASSE LA  
FOR  
BROADMOOR, LLC

STUD WALL DETAILS

|        |            |
|--------|------------|
| REV:   |            |
| SCALE: | AS NOTED   |
| JOB#:  | 2058       |
| DATE:  | 03-10-2010 |
| SHEET  | 2          |