


SECTION A
SCALE: 1/8" = 1'-0"

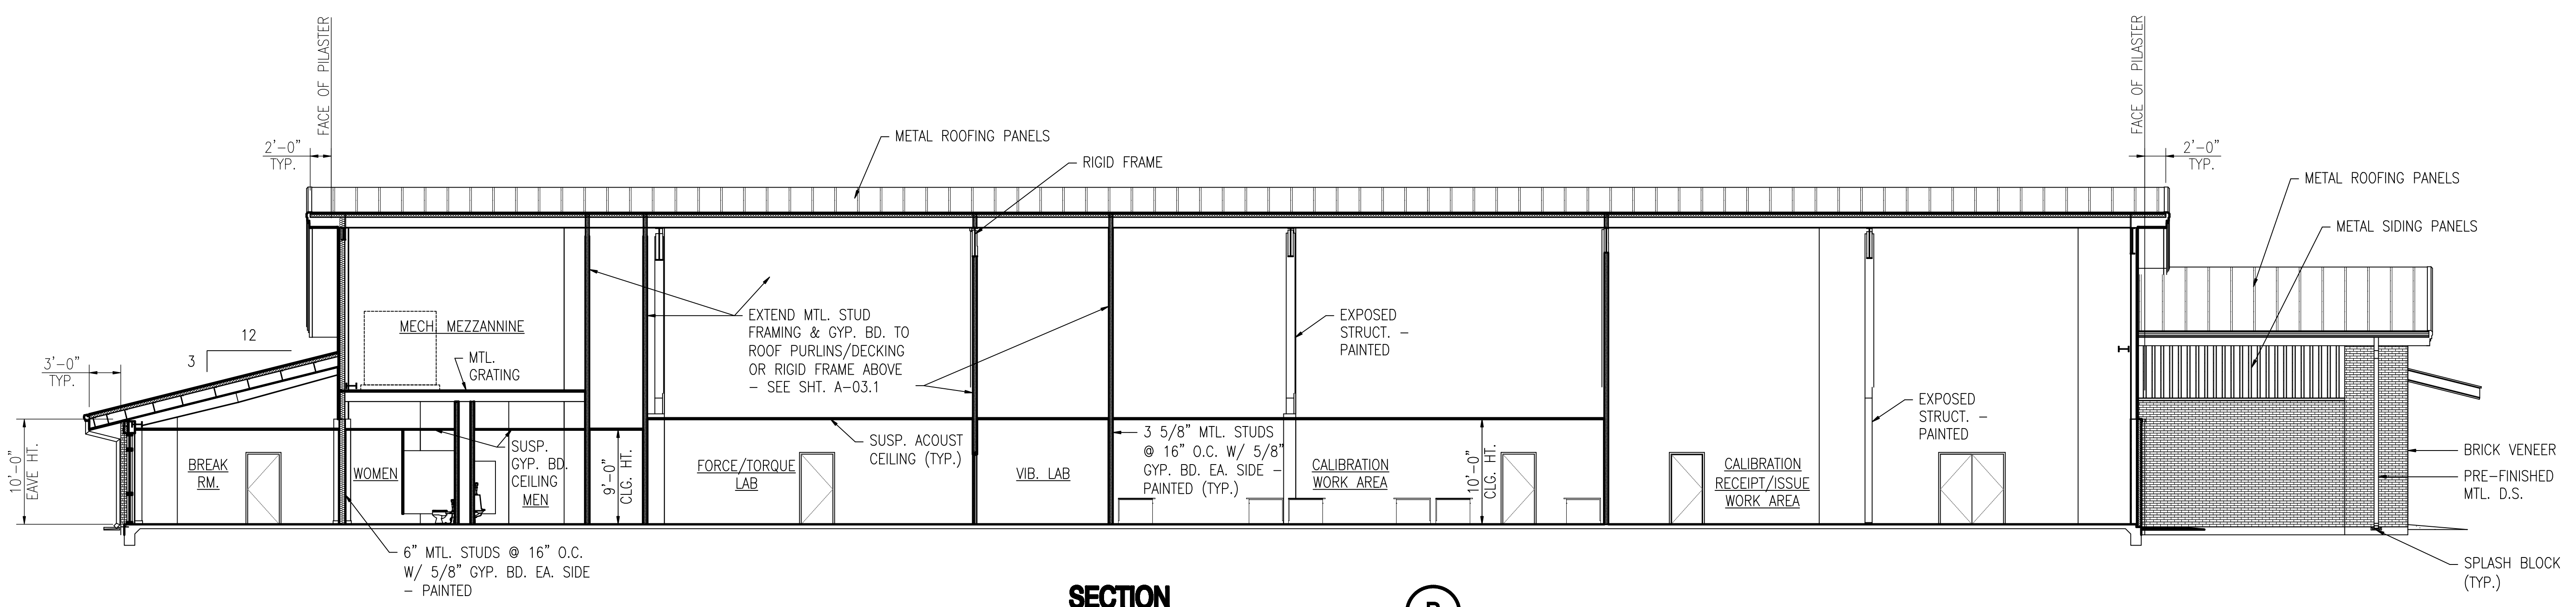

SECTION B
SCALE: 1/8" = 1'-0"

ISSUED BY:
Waldemar S. Nelson & Co.
FINAL DESIGN
29 / OCT / 2009

Waldemar S. Nelson and Company
ENGINEERS AND ARCHITECTS
1200 ST. CHARLES AVE. NEW ORLEANS, LA.

BROADMOOR
BUILDING by DESIGN
BROADMOOR, L.L.C.
2740 North Amant Road
Metairie, Louisiana 70002
www.broadmoorllc.com

REV.	DESCRIPTION	DATE	APPROVED
0	FINAL DESIGN	07/29/09	P.S.

N/S JRB New Orleans
Belle Chasse, Louisiana
NAVAIRSEFAC CALIBRATION BLDG.
SECTIONS

NAVFAC
Naval Facilities Engineering Command
Southeast Division, Jacksonville, FL

RECORD DRAWING DATE	05/27/09
CODE I.D. NO.	-
DRAWING SIZE	D
SPEC. NO. 06-	-
CONSTRN. CONTR. NO.	-
NAVFAC DRAWING NO.	15030898
SHEET 11 OF	26

A-06