
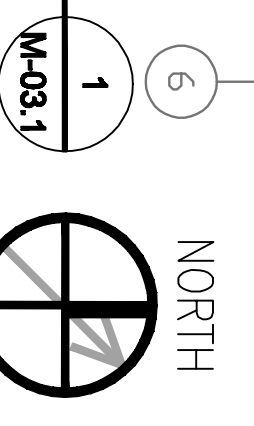


**MEZZANINE FLOOR PLAN - HVAC PIPING**

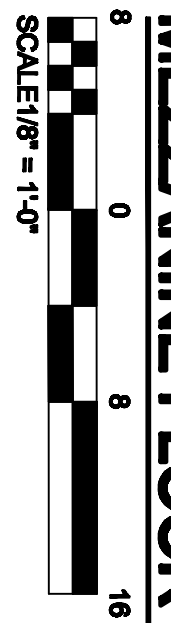

**HUSEMAN & Associates**  
 MECHANICAL & ELECTRICAL PLUMBING ENGINEERING  
 3925 N. H. D. SERVICE RD. (504) 456-3119  
 SUITE 2019, METairie, LA 70002 FAX (504) 886-3122  
 Drawn By: RP  
 Designed By: AL  
 Checked By: GB

**WALDEMAR S. NELSON AND COMPANY**  
 ENGINEERS AND ARCHITECTS  
 1200 ST. CHARLES AVE. NEW ORLEANS, LA

**NAVFAC**  
 Naval Facilities Engineering Command  
 Southeast Division, Jacksonville, FL

RECORD DRAWING DATE	08/22/08
CODE ID NO.	D
DRAWING SIZE	D
SPEC. NO.	08
CONSTR. CONTR. NO.	
NAVFAC DRAWING NO.	1502029
SHEET	7 OF 15
M-03.1	

NAS JRB New Orleans	Belle Chase, Louisiana
<b>NAVAIRSEFAC CALIBRATION BLDG.</b>	
<b>HVAC MEZZANINE FLOOR PIPING</b>	
APPROVED	DATE: AUGUST 22, 2008
	EFD FOR COMMANDER, NAVFAC

DRAWING REVISIONS				
REV.	DESCRIPTION	PREP BY	DATE	APPRD.
0	FINAL DESIGN	RP	10/29/08	CB

**BROADMOOR**  
 BUILDING by DESIGN  
**BROADMOOR, L.L.C.**  
 2740 North Amoult Road  
 Metairie, Louisiana 70002  
 www.broadmoorllc.com