


- CAHU-1 NOTES:**
- CONTRACTOR TO COORDINATE REFRIGERANT PIPE ROUTING AND CONNECTIONS WITH MECHANICAL, ELECTRICAL AND STRUCTURAL FEATURES. PROVIDE ALL OFFSETS AS REQUIRED TO AVOID OBSTRUCTIONS.
 - INSULATE REFRIGERANT SUCTION LINE WITH 3/4" CLOSED CELL INSULATION. PAINT WITH UV INHIBITOR. REFRIGERANT LINES TO BE SIZED AS PER MANUFACTURERS RECOMMENDATION - TYPICAL.

FIRST FLOOR PLAN - HVAC PIPING

SCALE: 1/8" = 1'-0"

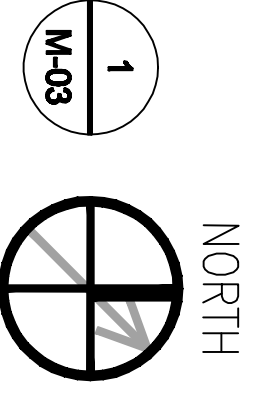

HUSEMAN & Associates

MECHANICAL & ELECTRICAL PLUMBING ENGINEERING

3925 N. HIO SERVICE RD
SUITE 2019, METairie, LA 70002

504-885-3119
504-885-3122

Job No. 090301
Designed By: [Signature]
Checked By: [Signature]

WALDEMAR S. NELSON AND COMPANY
ENGINEERS AND ARCHITECTS

1200 ST. CHARLES AVE
NEW ORLEANS, LA

RECORD DRAWING DATE	08/22/08
CODE ID NO.	08/22/08
DRAWING SIZE	D
SPEC. NO./OR.	
CONSTR. CONTR. NO.	
NAVFAC DRAWING NO.	1503033
SHEET	6 OF 15
M-03	

NAVFAC
Naval Facilities Engineering Command
Southeast Division, Jacksonville, FL

NAS JRB New Orleans Belle Chase, Louisiana

NAVAIRSEFAC CALIBRATION BLDG.
HVAC FIRST FLOOR PIPING

APPROVED DATE: AUGUST 22, 2008 EPD FOR COMMANDER, NAVFAC

DRAWING REVISIONS				
REV.	DESCRIPTION	PREP	DATE	APPRD.
0	FINAL DESIGN	RP	10/29/08	CB

BROADMOOR
BUILDING by DESIGN

BROADMOOR, L.L.C.
2740 North Amick Road
Metairie, Louisiana 70002
www.broadmoorllc.com