



FLOOR PLAN
SCALE: 1/8" = 1'-0"

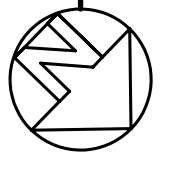

STUD WALL SCHEDULE

No.	SPACING O.C.	STUD SIZE	TRACK TYPE	UNBRACED HEIGHT LIMITATIONS	REMARKS
EXTERIOR WALLS (STRUCTURAL)					
1	16"	6" WEB 2.5" FLANGE 12ga. 6005250-97 (50ksi)	6" 16ga. 600T125-54 (33ksi)	LESS THAN OR EQUAL TO 14'-0"	
2	16"	6" WEB 3" FLANGE 12ga. 6005300-97 (50ksi)	6" 16ga. 600T125-54 (33ksi)	14'-0" < X ≤ 16'-8"	
3	12"	6" WEB 3" FLANGE 12ga. 6005300-97 (50ksi)	6" 16ga. 600T125-54 (33ksi)	16'-8" < X ≤ 19'-3"	
INTERIOR WALLS (NON-STRUCTURAL)					
4	16"	3-5/8" WEB 1.6" FLANGE 3625162-54 (33ksi) 16ga	3-5/8" 20ga. 362T125-30 (33ksi)	≤ 20'-0"	

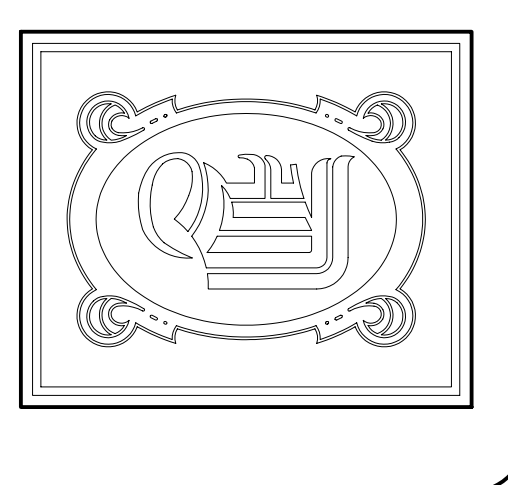

DAMMON
ENGINEERING, INC.
CHIEF ENGINEER
EMMETT
DAMMON, P.E.
CHIEF ARCHITECT
ROBERT
WILTSE

1095 FLORIDA AVENUE
SLIDELL, LA, 70458
OFFICE: 985-649-5832
FAX: 985-641-5950
WEBSITE:
WWW.DAMMONENGINEERING.COM
EMAIL:
DAMMONENGIN@BELL-SOUTH.NET

ARCHITECTURE
ENGINEERING
STUDIES
PLANNING
INVESTIGATION
EXPERT WITNESSES

STUD WALL
CALCULATIONS

NAVAIRSEFAC
NAS JRB NEW ORLEANS
BELLE, CHASSE LA
FOR
BROADMOOR, LLC

FLOOR
PLAN

REV:

SCALE: AS NOTED
JOB#: 2058
DATE: 03-10-2010

SHEET 1

A-1

OF 3