



ST. TAMMANY PARISH SHERIFF'S OFFICE
BROWNSWITCH ROAD
SLIDELL, LOUISIANA

CONSTRUCTION
DOCUMENTS

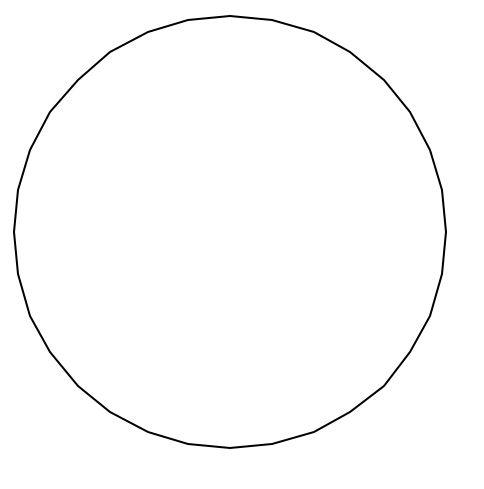

2ND FLOOR
DIMENSION
PLAN
Sheet Number:

A2.12B

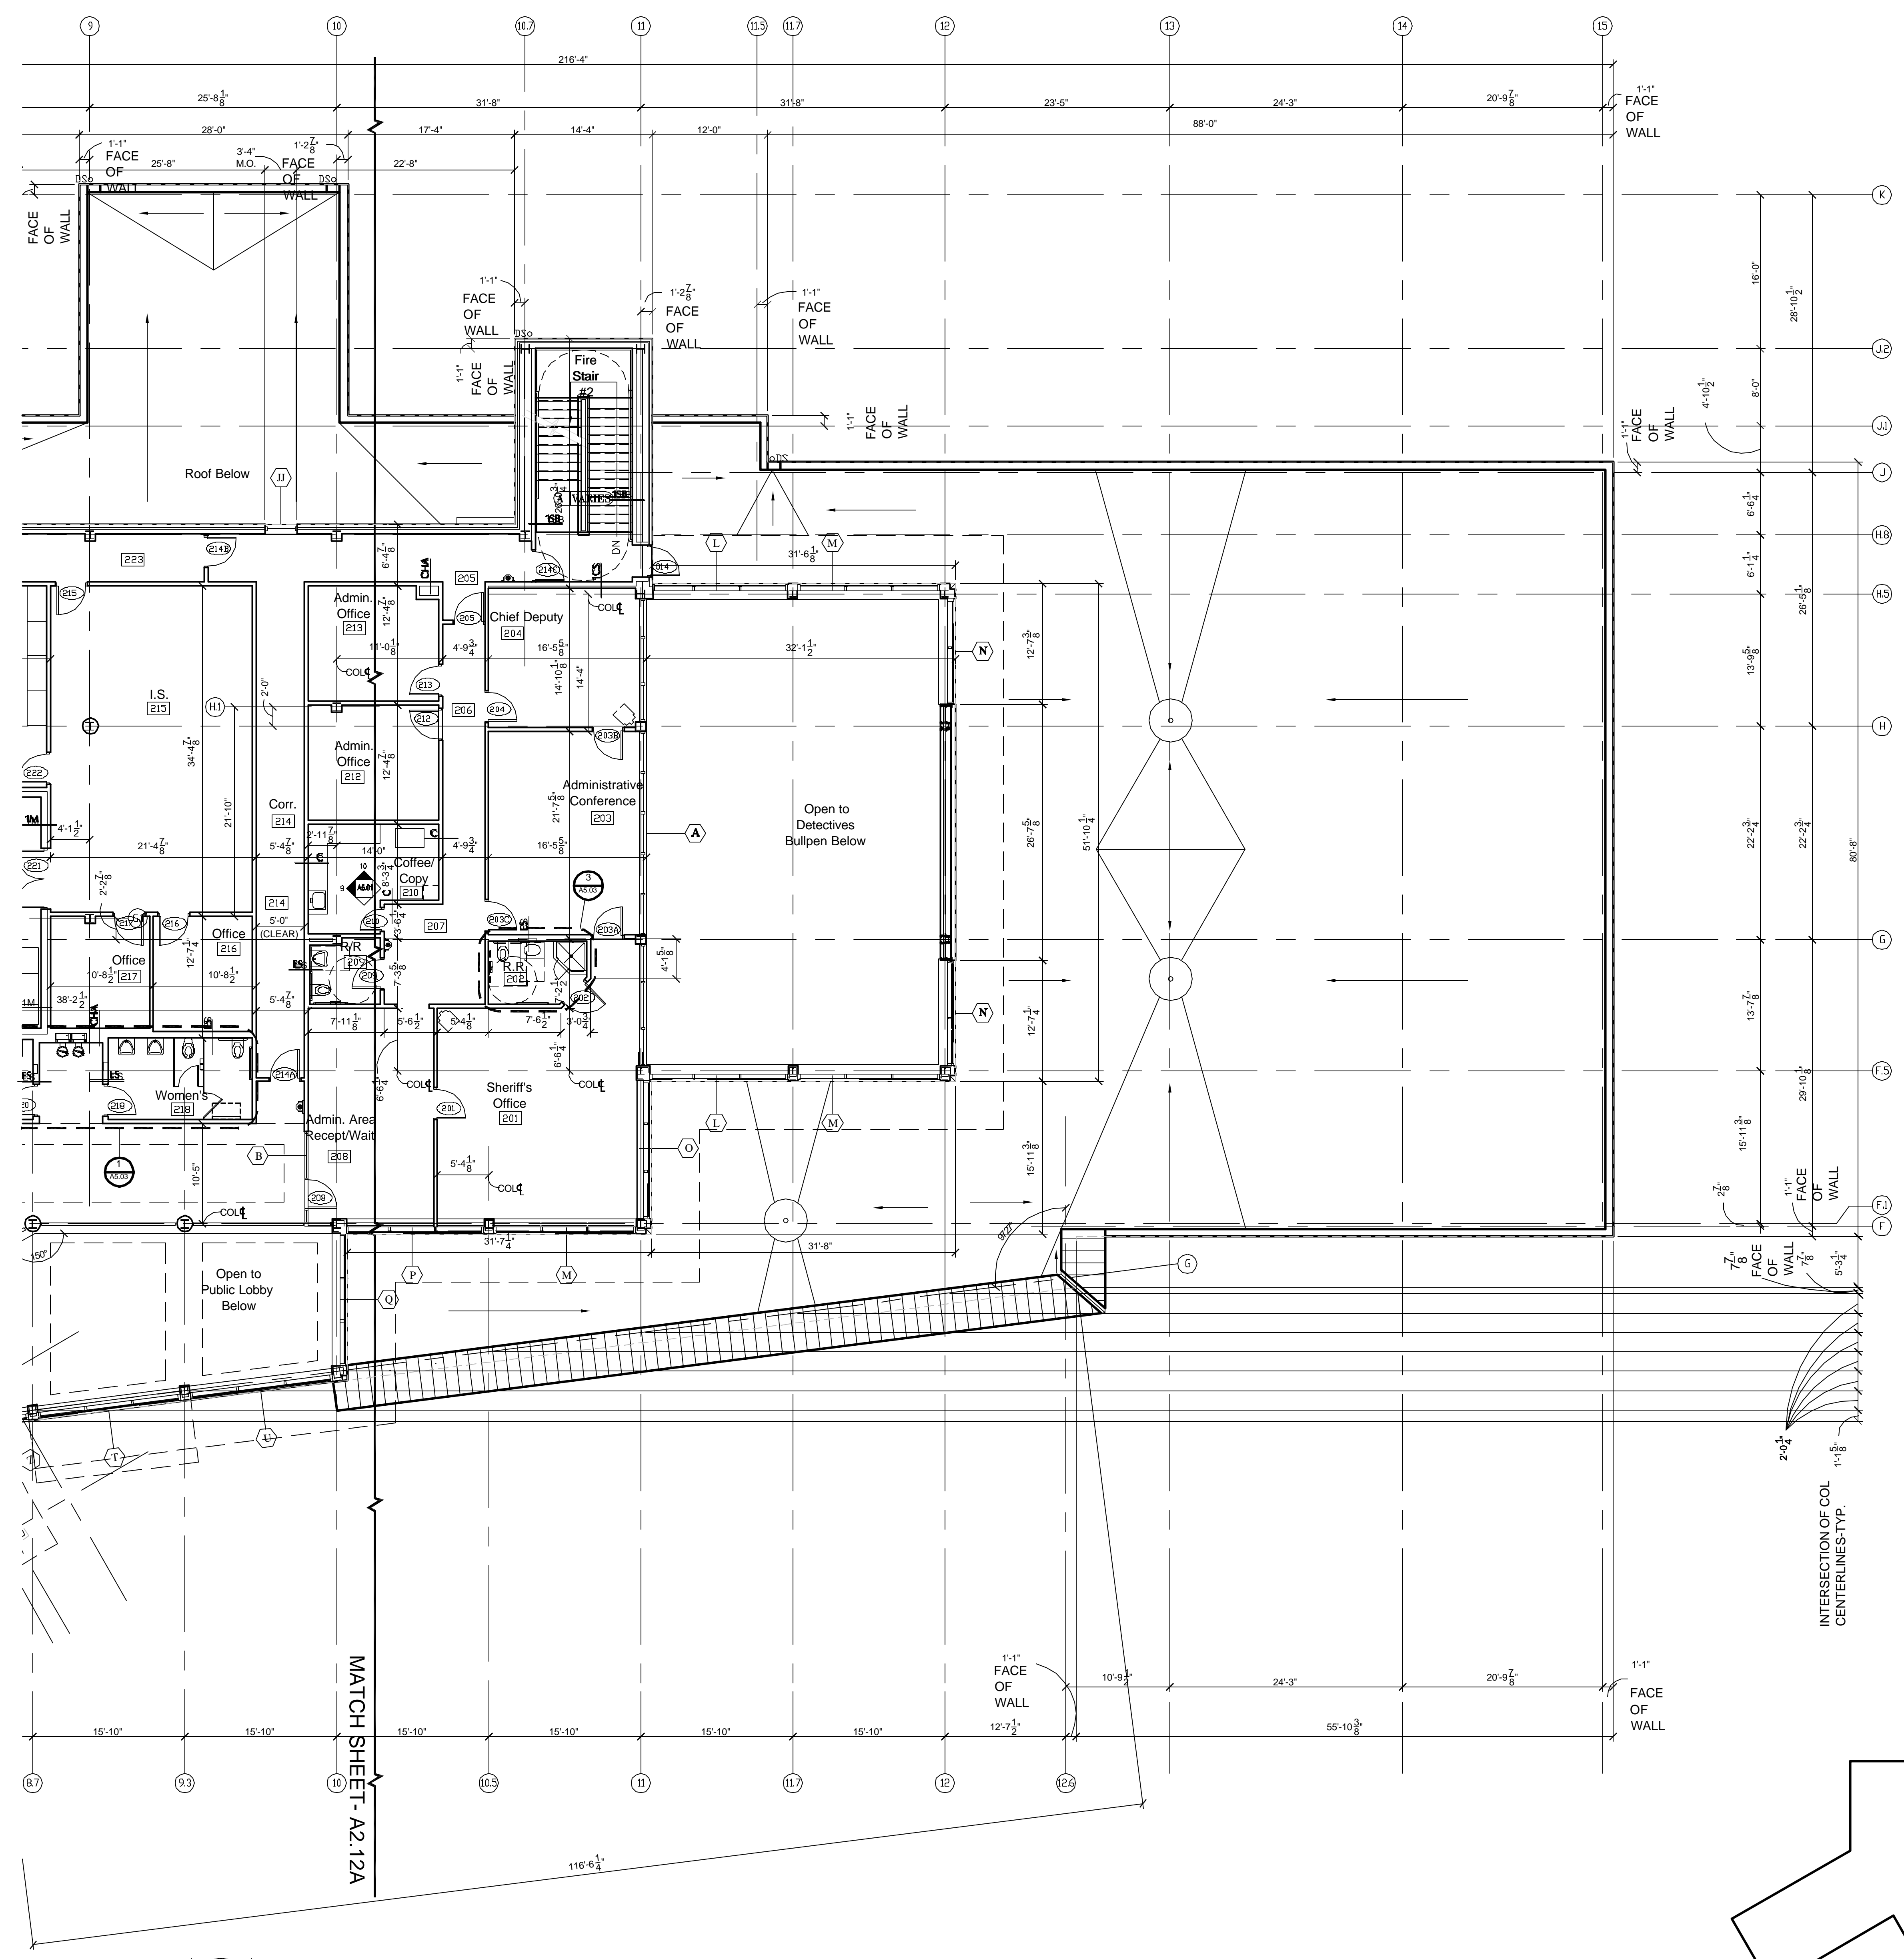

- GENERAL NOTES:
1. REFER TO SHEET A3.09 FOR PARTITION TYPE DESIGNATIONS.
 2. REFER TO SHEET A2.014, A2.02 FOR DOOR NUMBERS.
 3. REFER TO SHEET A6.01 FOR TYPICAL TOILET ACCESSORIES AND DIMENSIONS.
 4. ALL DIMENSIONS ARE TO FINISH FACE OF BASE PARTITION UNLESS NOTED OTHERWISE.
 5. O.C. TO COORDINATE & PROVIDE 30 GA. GALV. SHEET METAL BLOTTING OR FIRE TREATED WOOD FLOORING AS REQUIRED AT ALL ACCESSORIES, CASEWORK, & OWNER PROVIDED EQUIPMENT. TO BE INSTALLED BY CONTRACTOR.
 6. REFER TO LIFE SAFETY PLAN A1.01 & A1.02 FOR HOURLY RATED WALL AND SMOKE PARTITION LOCATIONS. NOTIFY ARCHITECT OF ANY DISCREPANCIES WITH THE ARCHITECT'S PARTITION CALL OUTS FOR CLARIFICATION.
 7. SEE SHEET A3.014, A3.02 FOR FINISH FLOOR SCHEDULES.

NORTH
1 2ND FLOOR DIMENSION PLAN "B"
A2.12B 1/8"=1'-0"