

RCLC Number: 0687  
Project Number: 0687

Date Issued: 05/15/07  
Drawn By: VFA & JMS  
Checked By: RLE

Revisions:

\_\_\_\_\_

\_\_\_\_\_

ST. TAMMANY PARISH SHERIFF'S OFFICE  
BROWNSWITCH ROAD  
SLIDELL, LOUISIANA


CONSTRUCTION  
DOCUMENTS

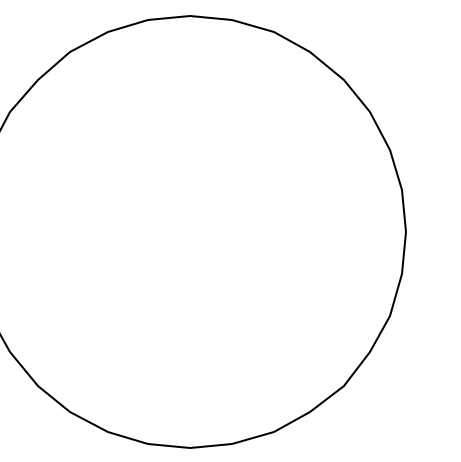


1ST FLOOR  
SLAB PLAN

Sheet Number:

A2.21

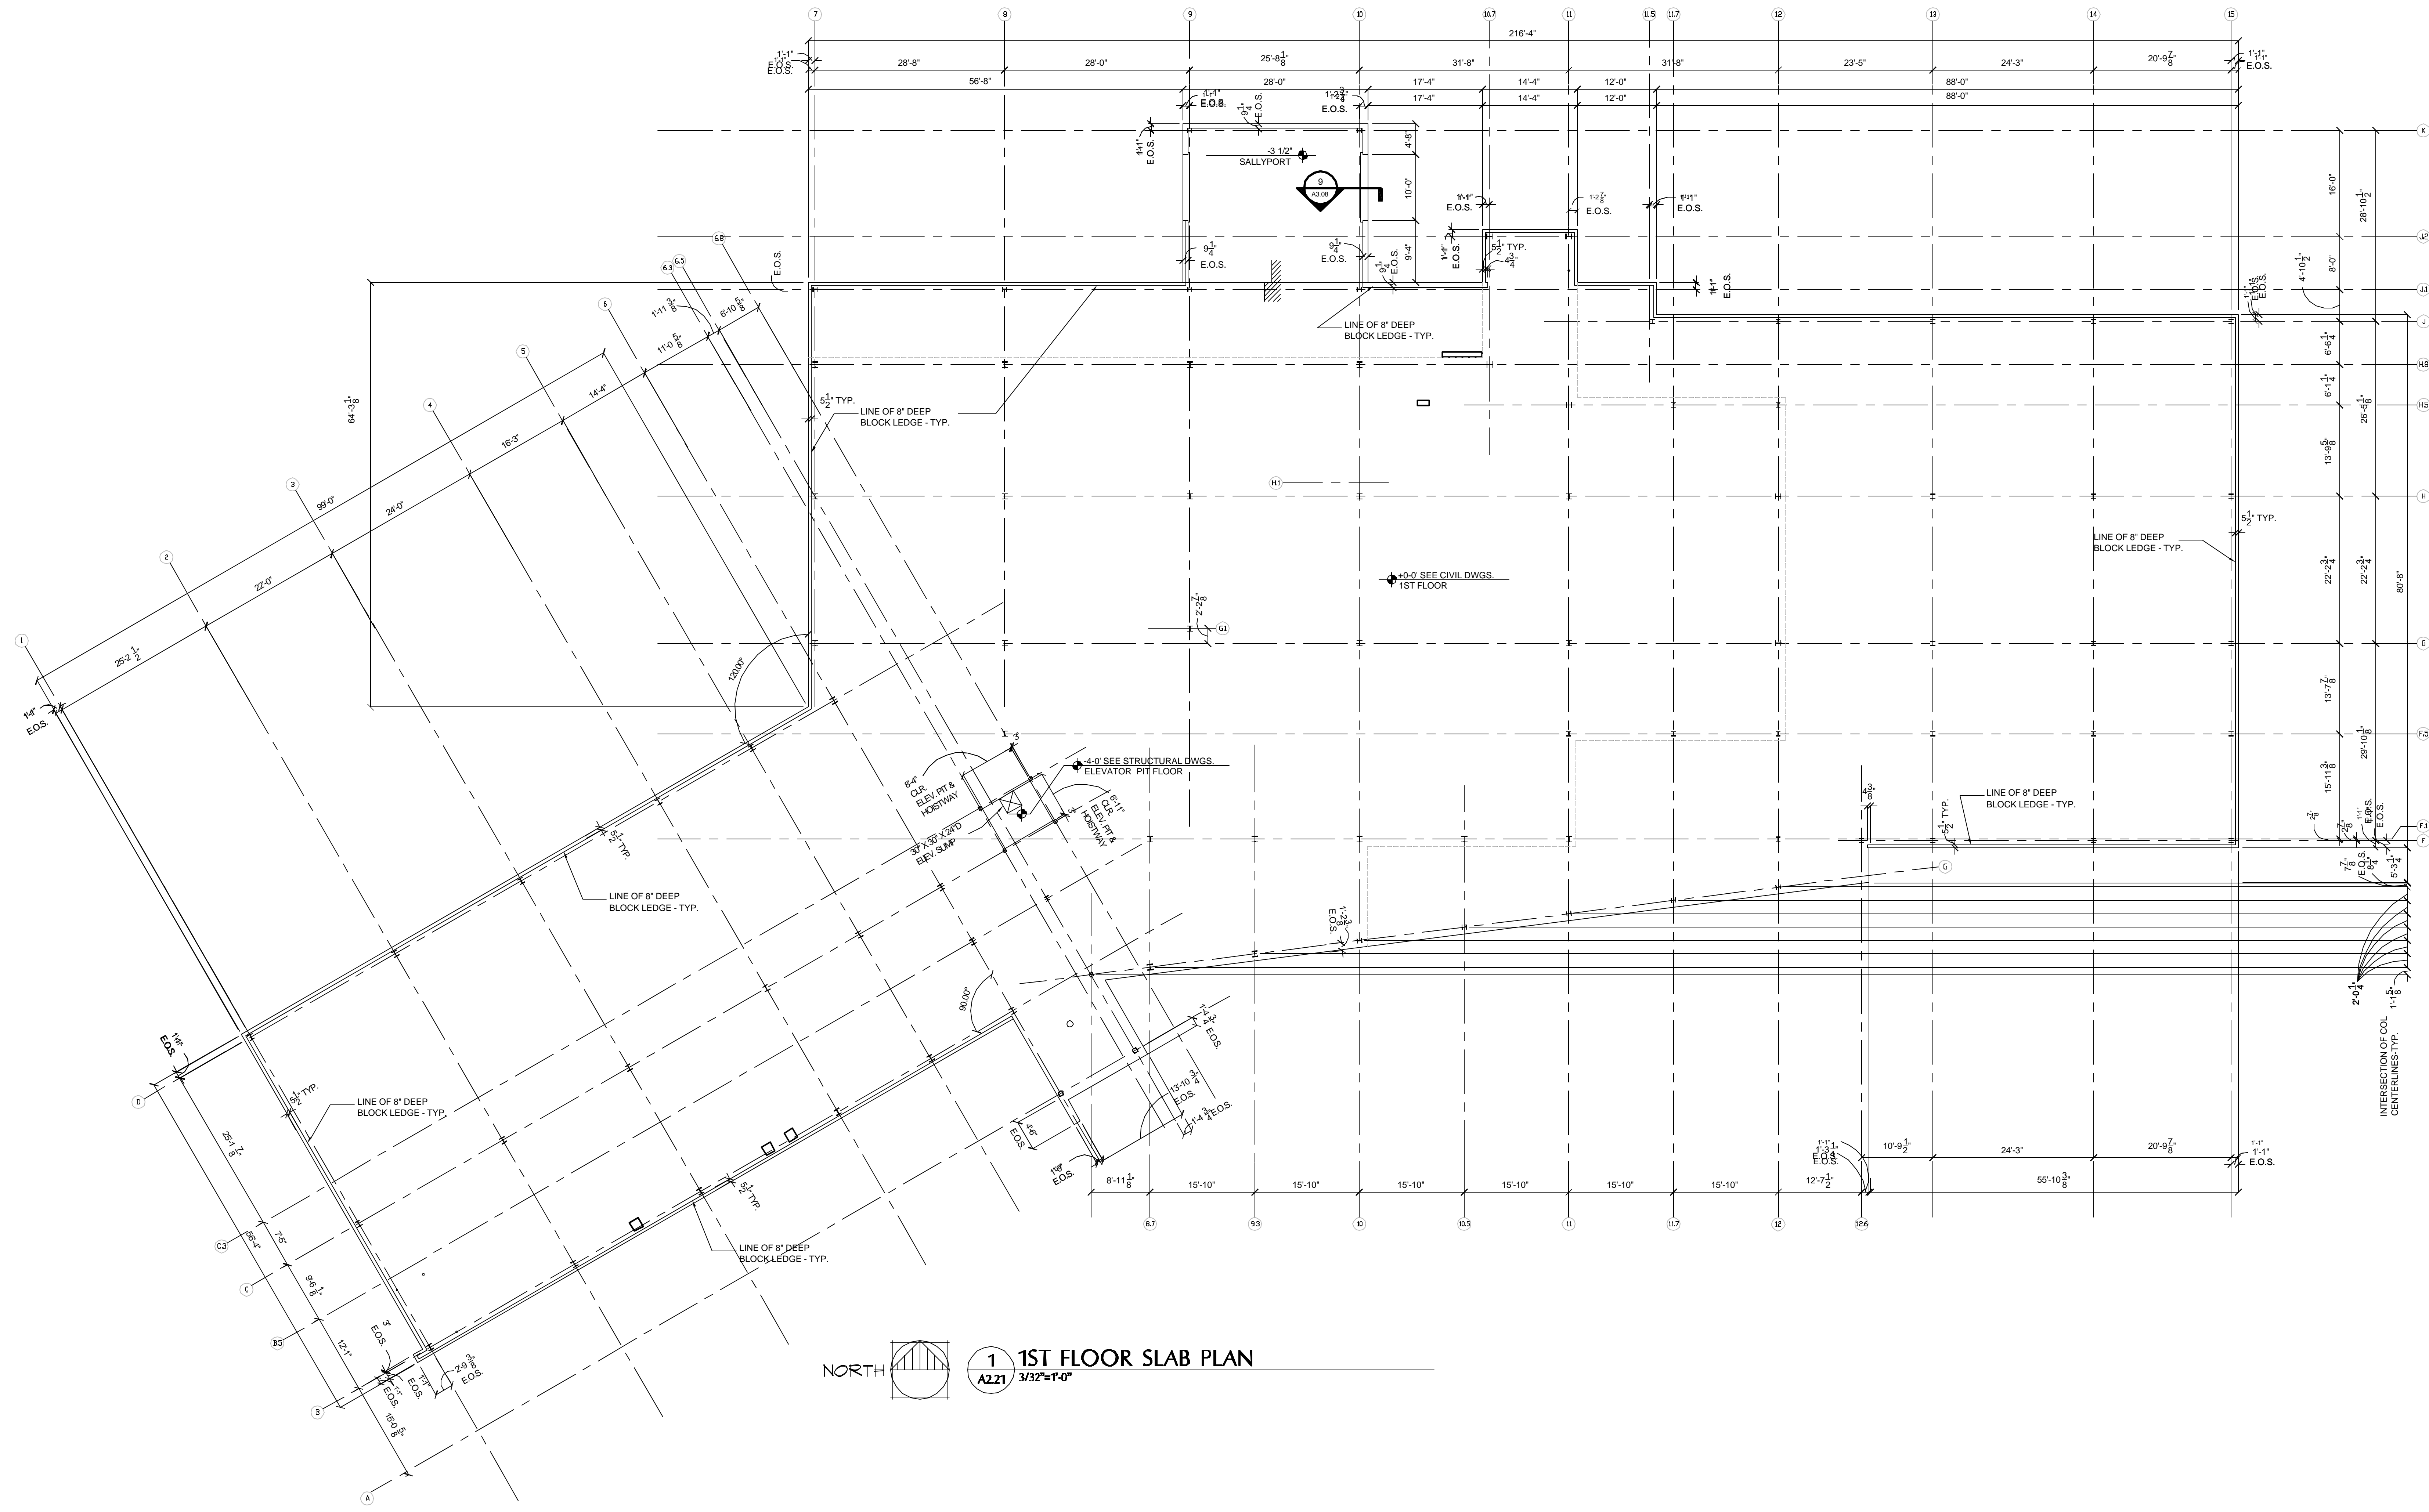

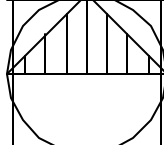NORTH  1 1ST FLOOR SLAB PLAN  
A2.21 3/32"=1'-0"