

RCLC Project Number: 0687

Date Issued: 05/15/07
Drawn By: VFA & JMS
Checked By: RLE

Revisions:

ST. TAMMANY PARISH SHERIFF'S OFFICE
BROWNSWITCH ROAD
SLIDELL, LOUISIANA





CONSTRUCTION DOCUMENTS

2ND FLOOR SLAB/DECK PLAN

Sheet Number:

A2.22

Copyright 2007

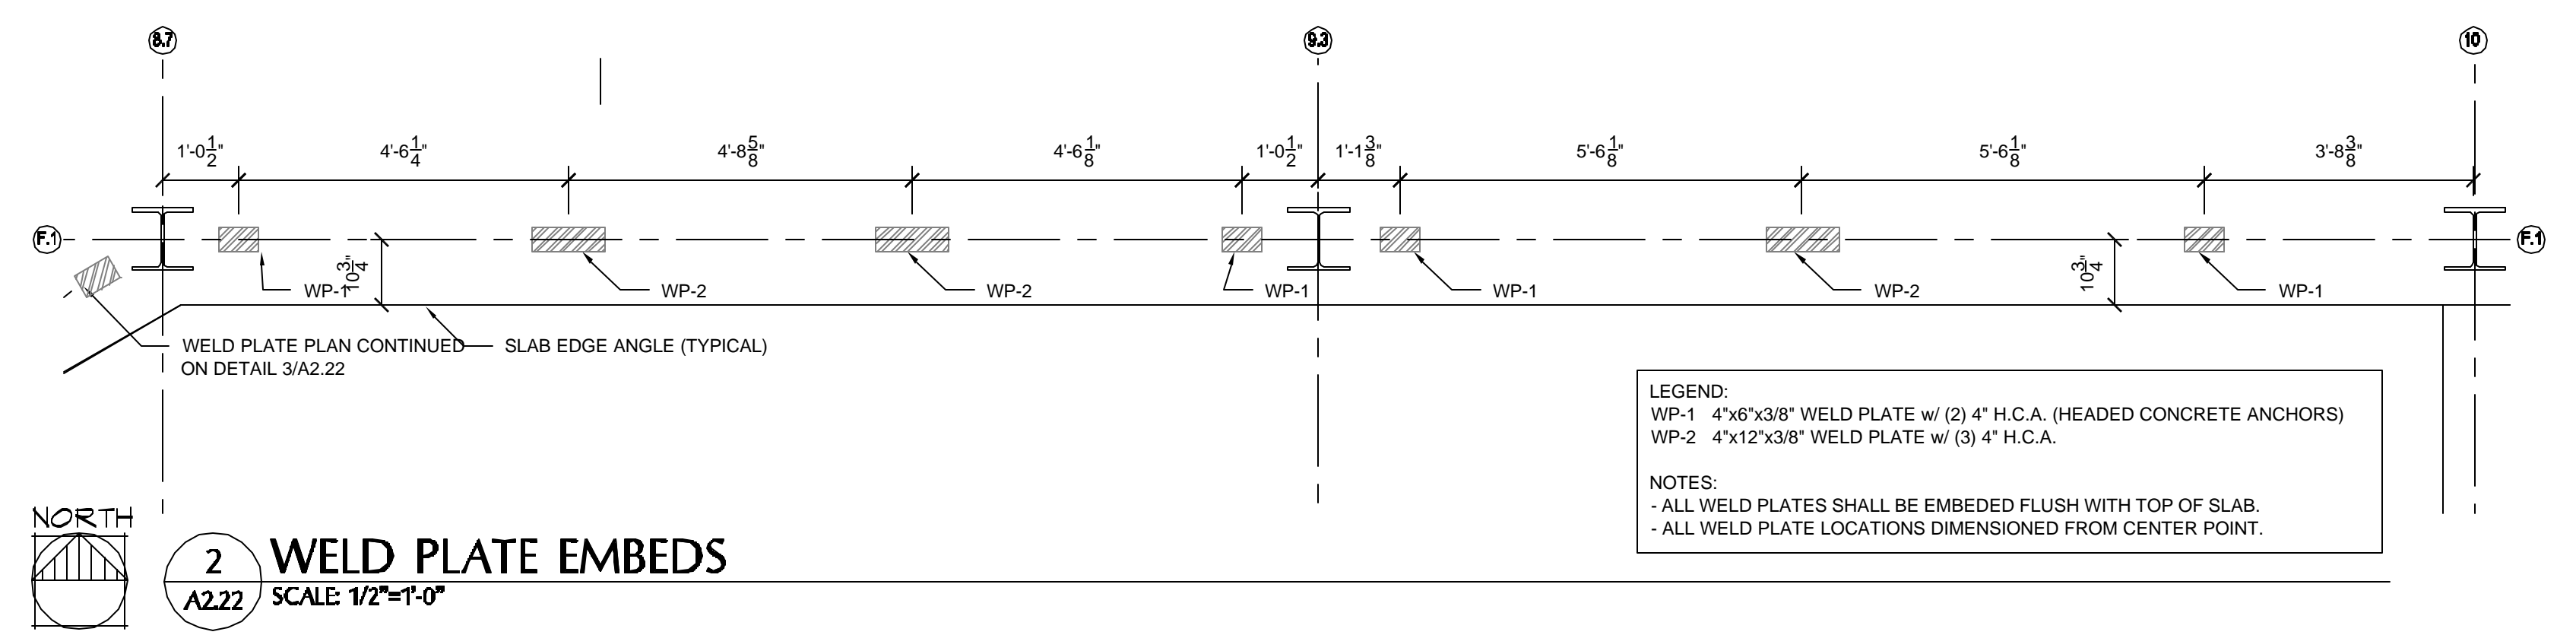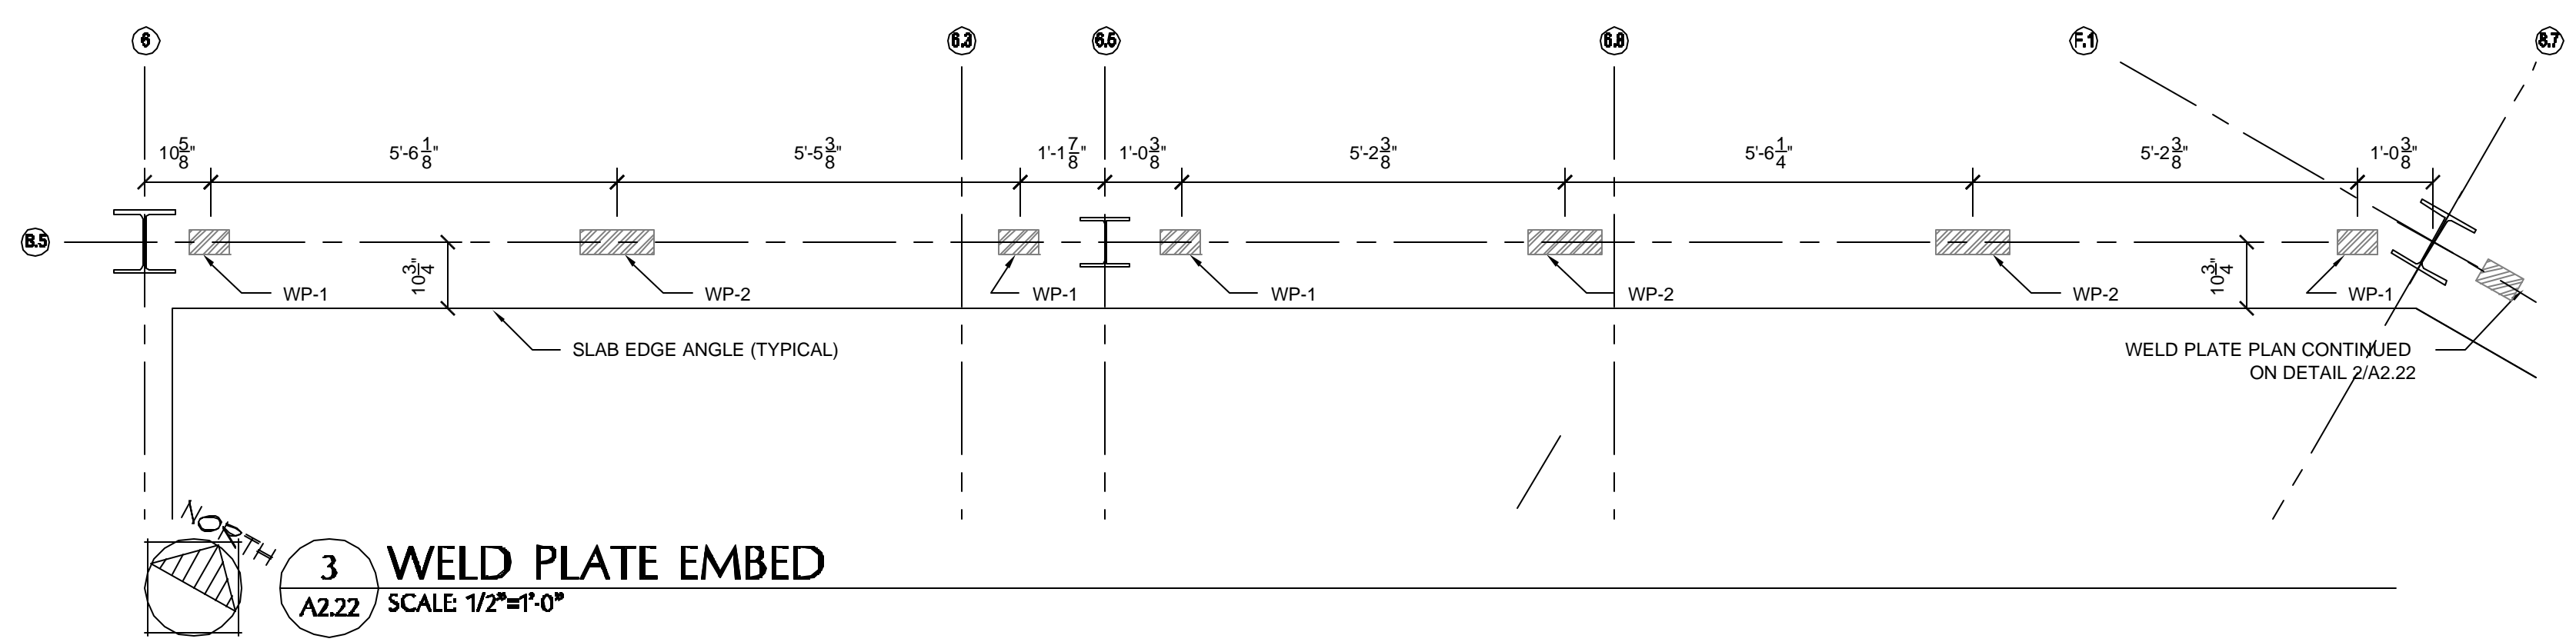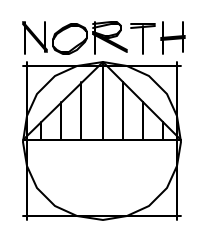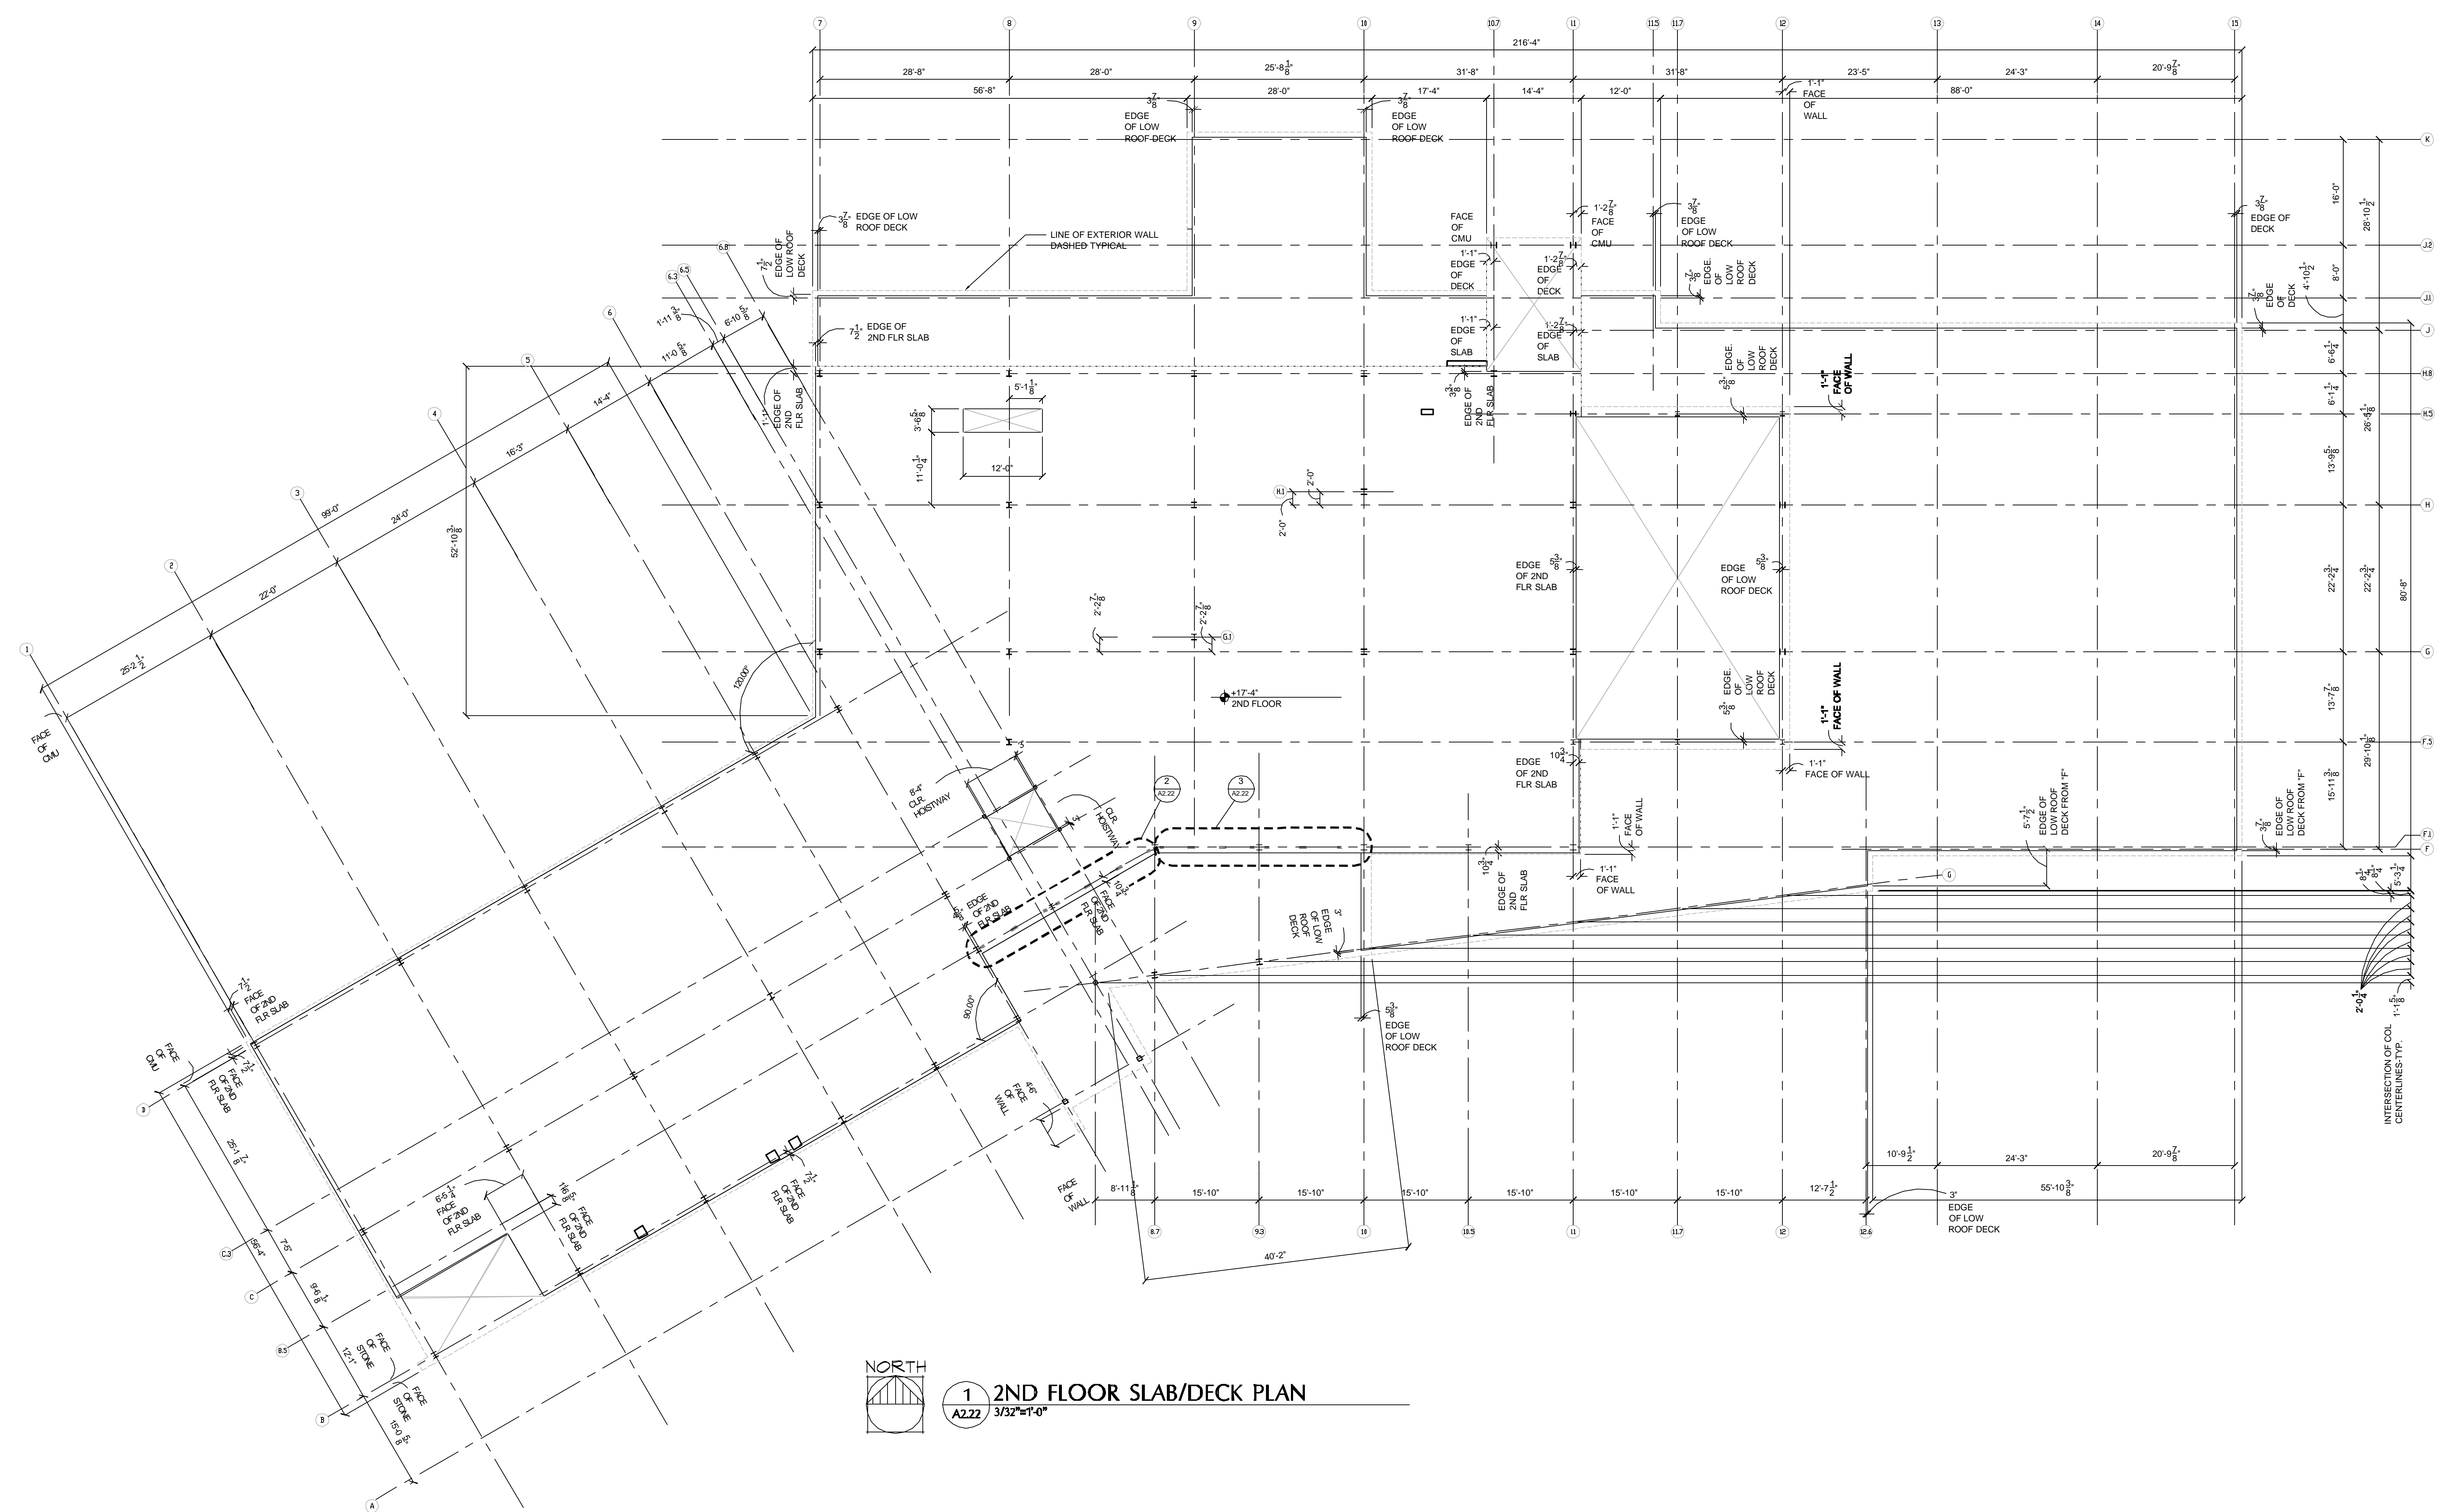

- LEGEND:**
WP-1 4"x6"x3/8" WELD PLATE w/ (2) 4" H.C.A. (HEADED CONCRETE ANCHORS)
WP-2 4"x12"x3/8" WELD PLATE w/ (3) 4" H.C.A.
- NOTES:**
- ALL WELD PLATES SHALL BE EMBEDDED FLUSH WITH TOP OF SLAB.
- ALL WELD PLATE LOCATIONS DIMENSIONED FROM CENTER POINT.