

RCLC Project Number: 0687

Date Issued: 05/15/07

Drawn By: VFA & JMS

Checked By: RLE

Revisions:

ST. TAMMANY PARISH SHERIFF'S OFFICE


BROWNSWITCH ROAD
SLIDELL, LOUISIANA


CONSTRUCTION
DOCUMENTS

ROOF
DECK PLAN

Sheet Number:

A2.23

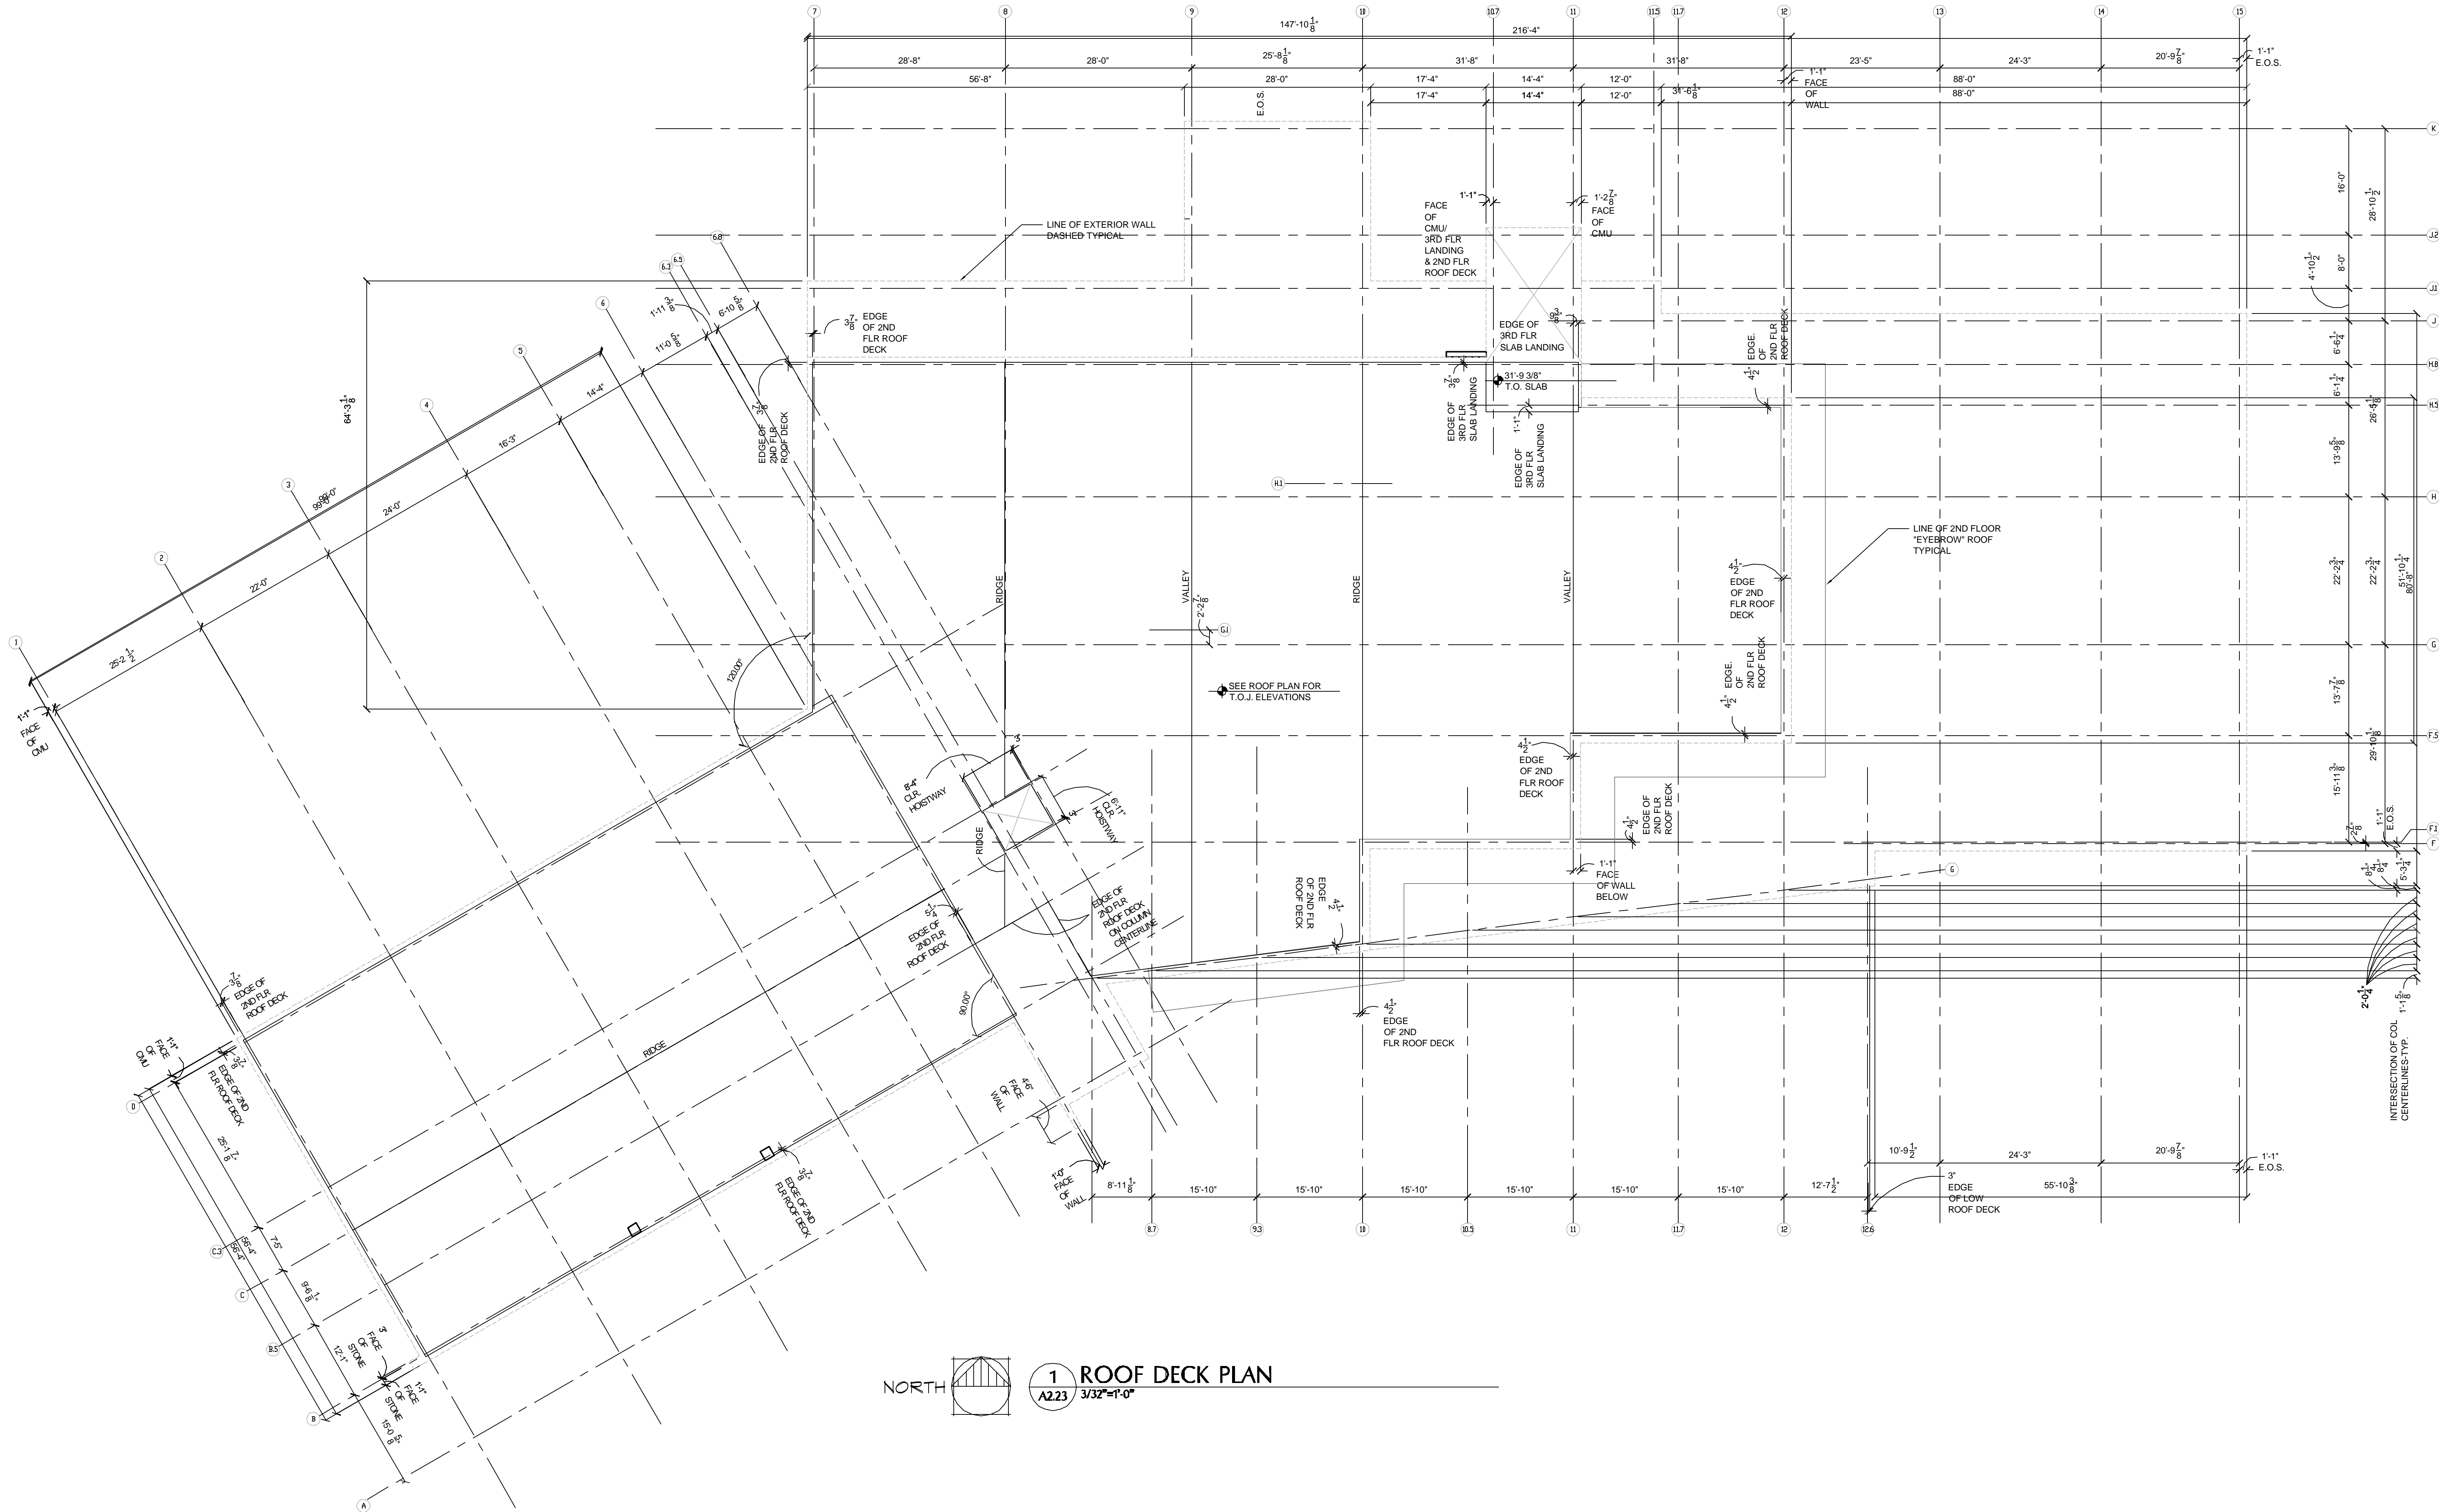

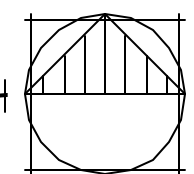NORTH  1 ROOF DECK PLAN
A2.23 3/32"=1'-0"