

RCLC Project Number: 0687

Date Issued: 05/15/07
Drawn By: VFA & JMS
Checked By: RLE

Revisions:

ST. TAMMANY PARISH SHERIFF'S OFFICE
BROWNSWITCH ROAD
SLIDELL, LOUISIANA


CONSTRUCTION DOCUMENTS

ELEVATIONS

Sheet Number:

A4.00


Copyright 2007

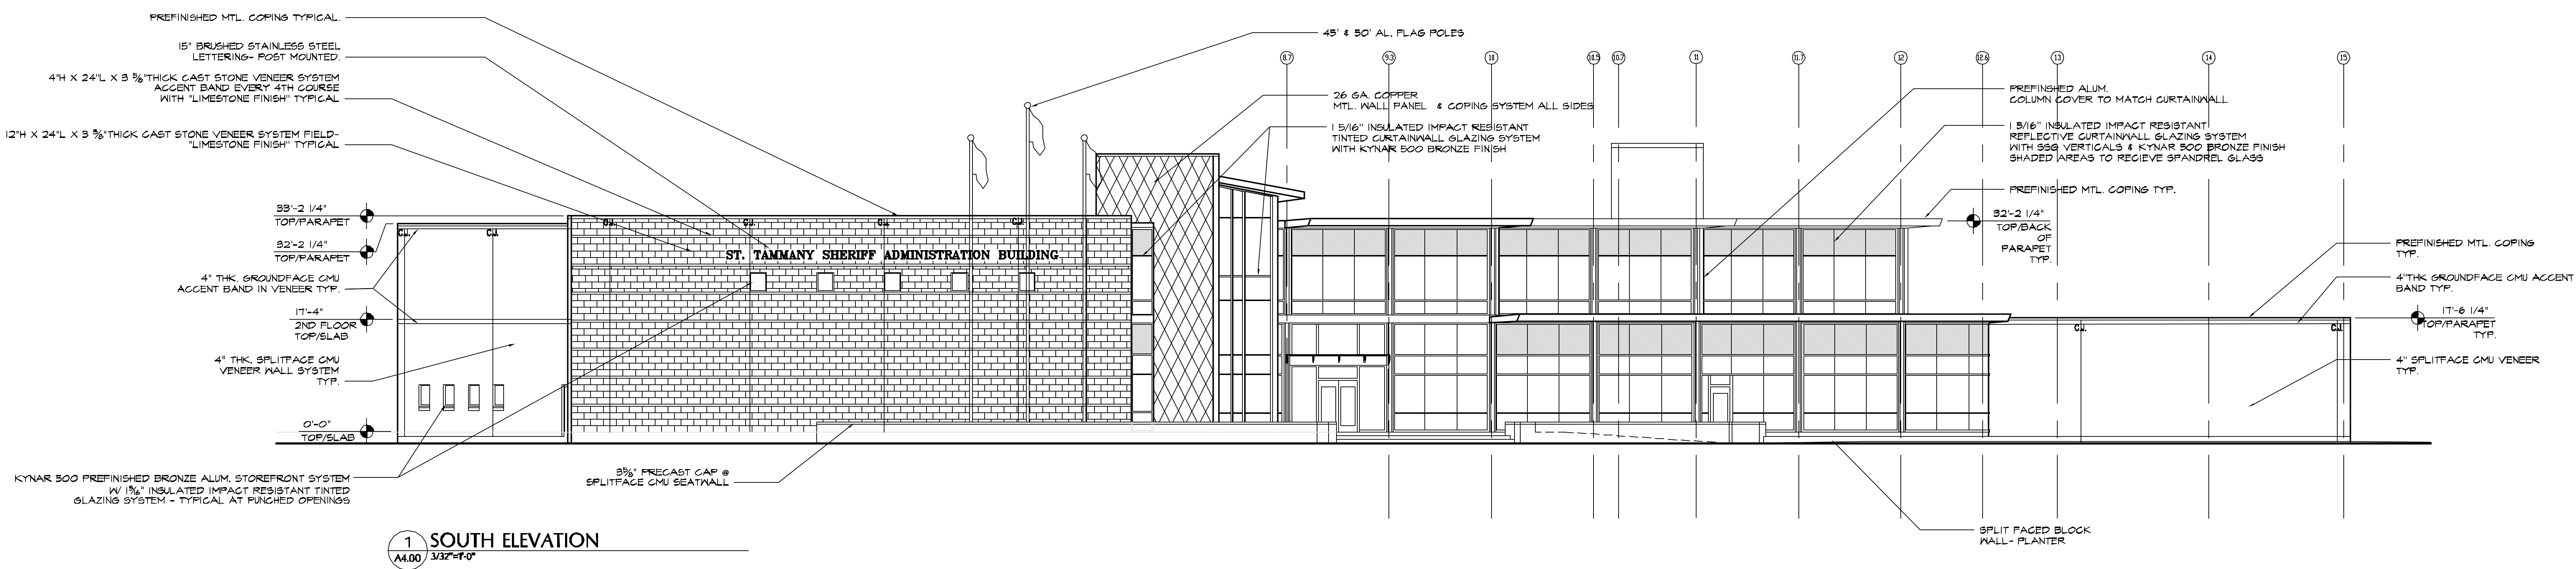

PREFINISHED MTL. COPING TYPICAL.
15" BRUSHED STAINLESS STEEL LETTERING- ROST MOUNTED.
4" X 24" X 3 3/8" THICK CAST STONE VENEER SYSTEM ACCENT BAND EVERY 4TH COURSE WITH "LIMESTONE FINISH" TYPICAL.
12" X 24" X 3 3/8" THICK CAST STONE VENEER SYSTEM FIELD- "LIMESTONE FINISH" TYPICAL.

45' x 50' AL. FLAG POLES
26 GA. COPPER MTL. WALL PANEL & COPING SYSTEM ALL SIDES
1 5/16" INSULATED IMPACT RESISTANT TINTED CURTAINWALL GLAZING SYSTEM WITH KYNAR 500 BRONZE FINISH
PREFINISHED ALUM. COLUMN COVER TO MATCH CURTAINWALL
1 5/16" INSULATED IMPACT RESISTANT REFLECTIVE CURTAINWALL GLAZING SYSTEM WITH 500 VERTICALS & KYNAR 500 BRONZE FINISH SHADED AREAS TO RECEIVE SPANDREL GLASS
PREFINISHED MTL. COPING TYP.
32"-2 1/4" TOP/BACK OF PARAPET TYP.
PREFINISHED MTL. COPING TYP.
4" THK GROUNDFACE CMU ACCENT BAND TYP.
17'-6 1/4" TOP/BACK OF PARAPET TYP.
4" SPLITFACE CMU VENEER TYP.

33"-2 1/4" TOP/PARAPET
32"-2 1/4" TOP/PARAPET
4" THK GROUNDFACE CMU ACCENT BAND IN VENEER TYP.
17'-4" 2ND FLOOR TOP/SLAB
4" THK SPLITFACE CMU VENEER WALL SYSTEM TYP.
0'-0" TOP/SLAB
33" PRECAST CAP @ SPLITFACE CMU SEATWALL
KYNAR 500 PREFINISHED BRONZE ALUM. STOREFRONT SYSTEM W/ 1 3/8" INSULATED IMPACT RESISTANT TINTED GLAZING SYSTEM - TYPICAL AT PUNCHED OPENINGS
SPLIT FACED BLOCK WALL- PLANTER

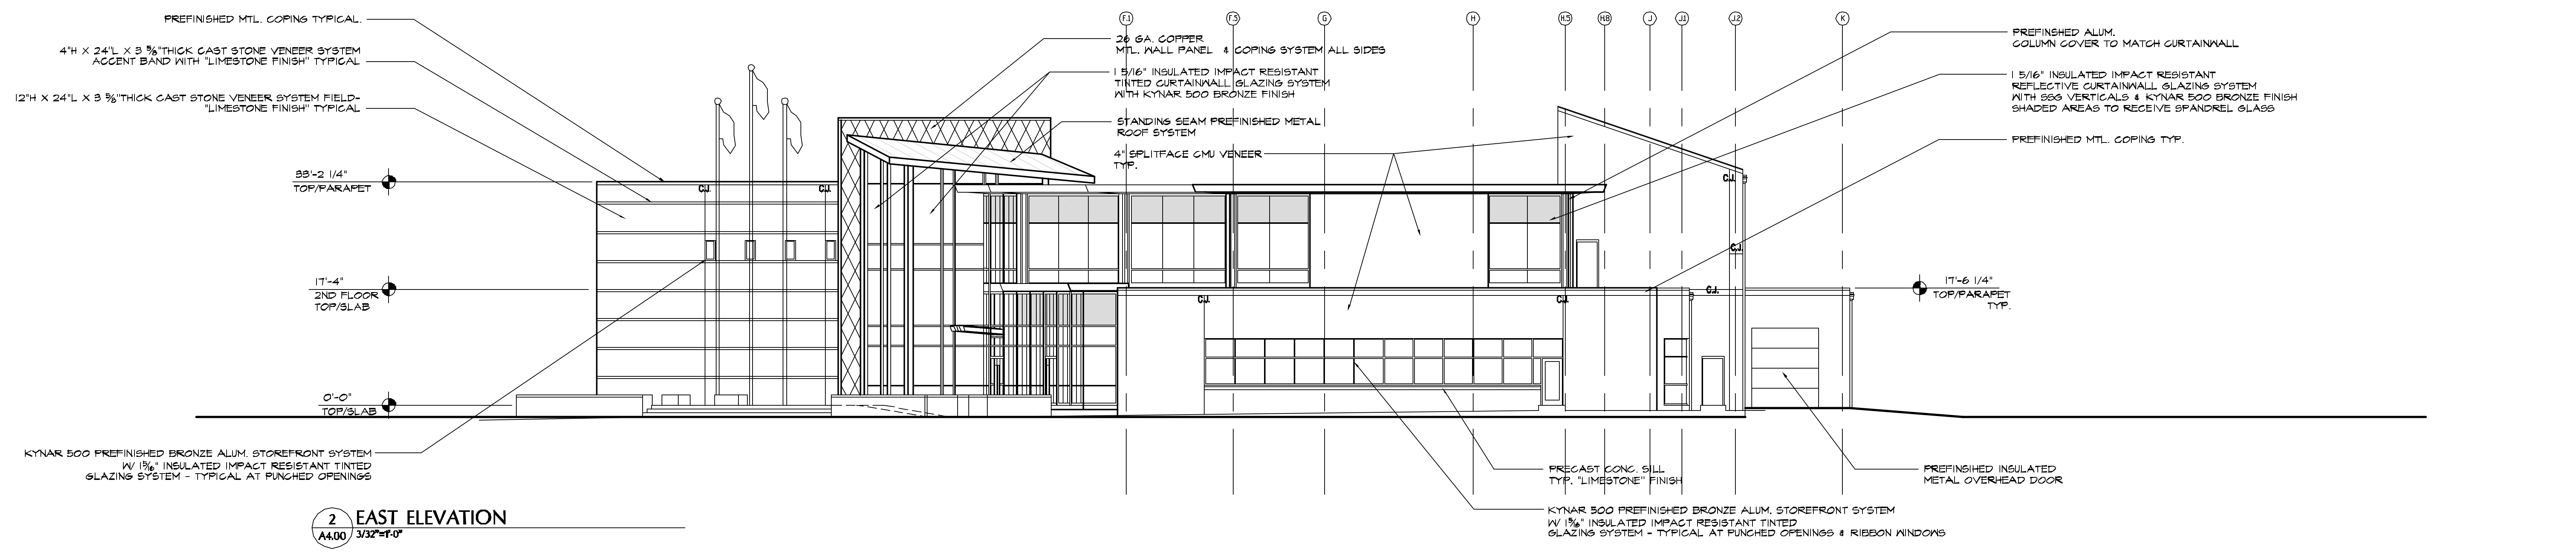

PREFINISHED MTL. COPING TYPICAL.
4" X 24" X 3 3/8" THICK CAST STONE VENEER SYSTEM ACCENT BAND WITH "LIMESTONE FINISH" TYPICAL.
12" X 24" X 3 3/8" THICK CAST STONE VENEER SYSTEM FIELD- "LIMESTONE FINISH" TYPICAL.

26 GA. COPPER MTL. WALL PANEL & COPING SYSTEM ALL SIDES
1 5/16" INSULATED IMPACT RESISTANT TINTED CURTAINWALL GLAZING SYSTEM WITH KYNAR 500 BRONZE FINISH
STANDING SEAM PREFINISHED METAL ROOF SYSTEM
4" SPLITFACE CMU VENEER TYP.
PREFINISHED ALUM. COLUMN COVER TO MATCH CURTAINWALL
1 5/16" INSULATED IMPACT RESISTANT REFLECTIVE CURTAINWALL GLAZING SYSTEM WITH 500 VERTICALS & KYNAR 500 BRONZE FINISH SHADED AREAS TO RECEIVE SPANDREL GLASS
PREFINISHED MTL. COPING TYP.
17'-6 1/4" TOP/PARAPET TYP.

33"-2 1/4" TOP/PARAPET
17'-4" 2ND FLOOR TOP/SLAB
0'-0" TOP/SLAB
KYNAR 500 PREFINISHED BRONZE ALUM. STOREFRONT SYSTEM W/ 1 3/8" INSULATED IMPACT RESISTANT TINTED GLAZING SYSTEM - TYPICAL AT PUNCHED OPENINGS
PRECAST CONC. SILL TYP. "LIMESTONE" FINISH
KYNAR 500 PREFINISHED BRONZE ALUM. STOREFRONT SYSTEM W/ 1 3/8" INSULATED IMPACT RESISTANT TINTED GLAZING SYSTEM - TYPICAL AT PUNCHED OPENINGS & RIBBON WINDOWS
PREFINISHED INSULATED METAL OVERHEAD DOOR