



1 TRANSVERSE BUILDING SECTION
A4.25 / 1/8"=1'-0"

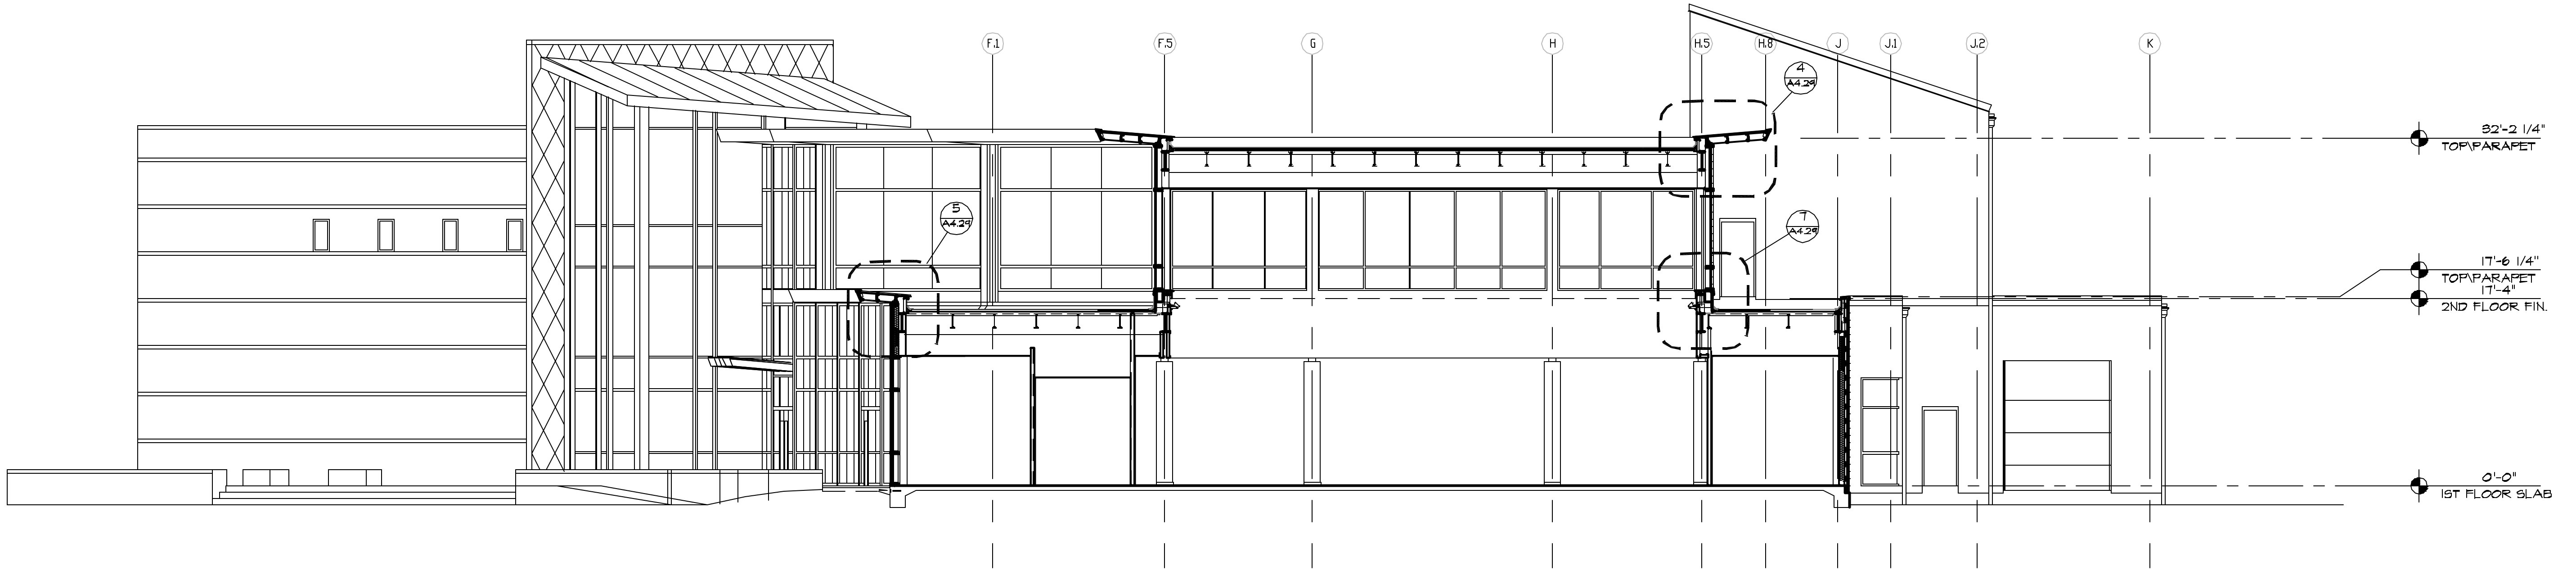


2 TRANSVERSE BUILDING SECTION
A4.25 / 1/8"=1'-0"

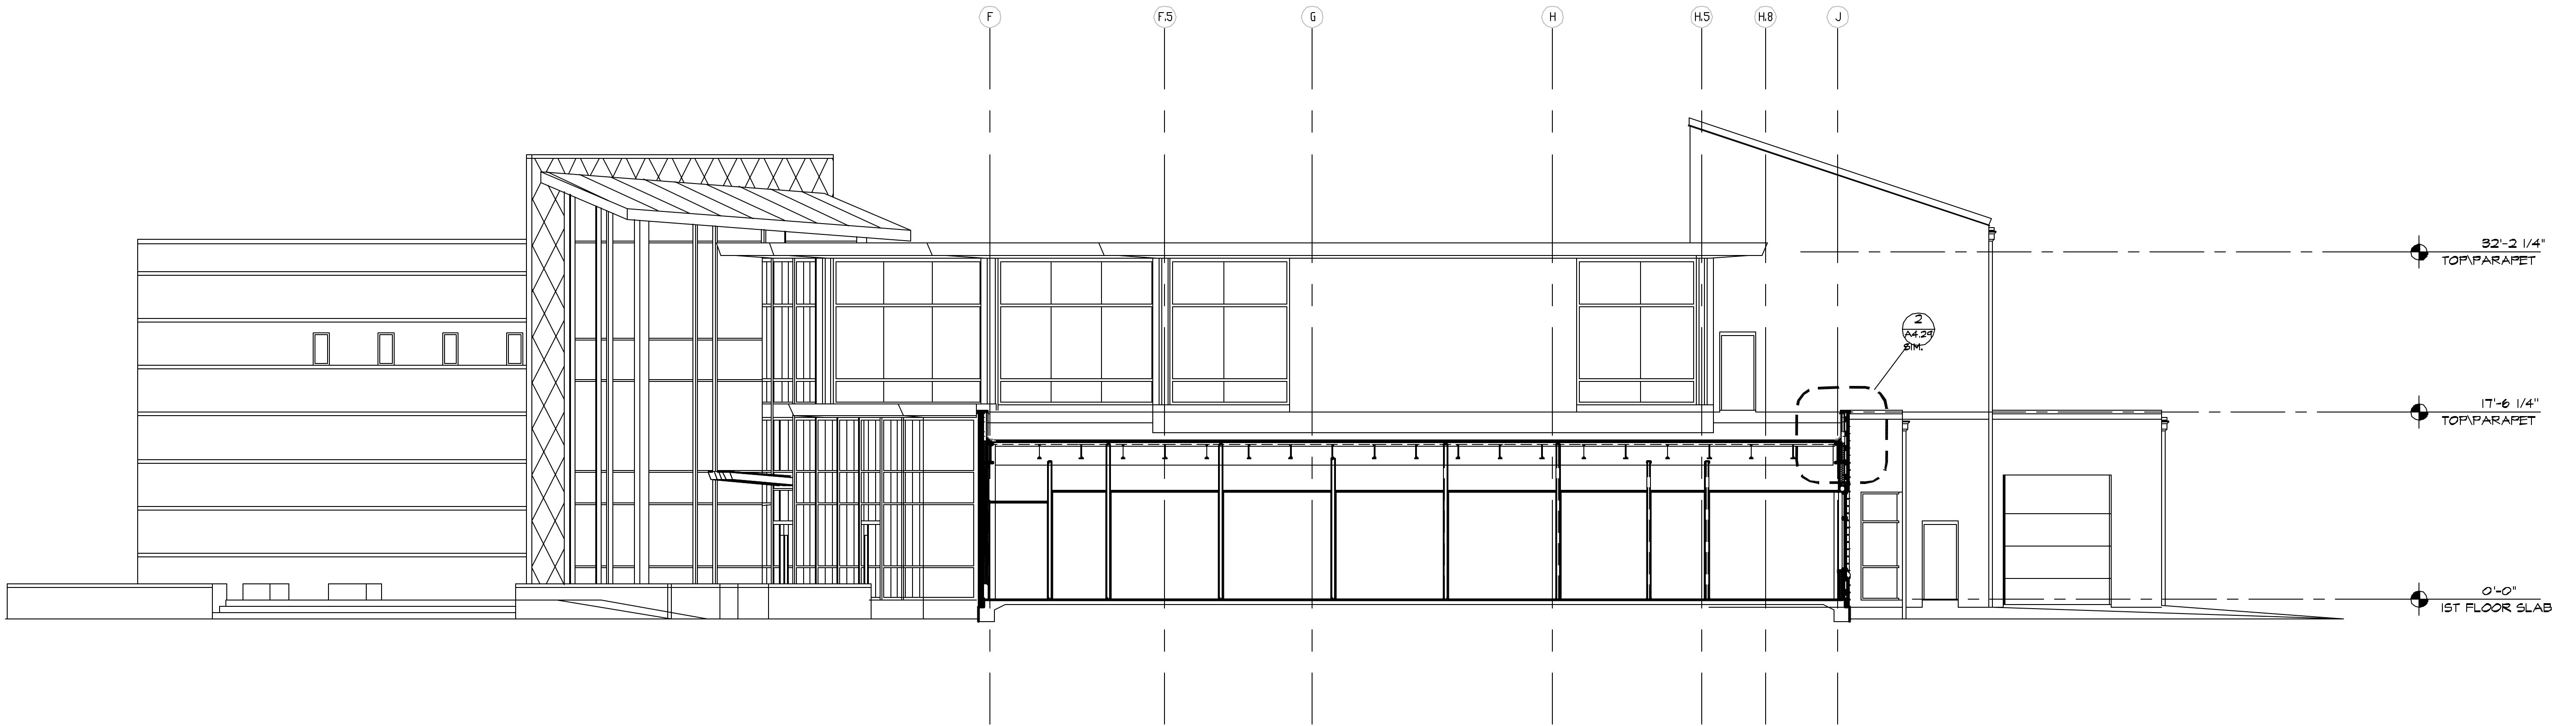

3 TRANSVERSE BUILDING SECTION
A4.25 / 1/8"=1'-0"

ST. TAMMANY PARISH SHERIFF'S OFFICE
BROWNSWITCH ROAD
SLIDELL, LOUISIANA

CONSTRUCTION DOCUMENTS

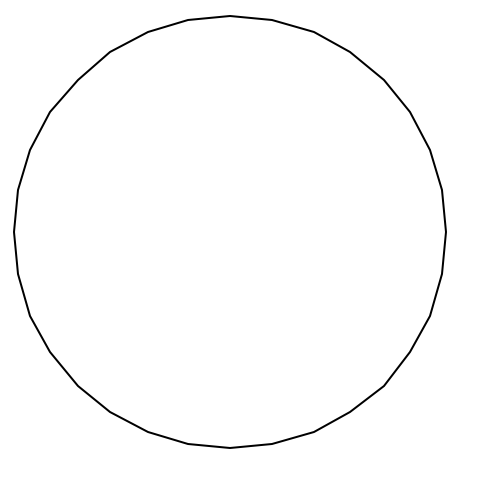

BUILDING SECTIONS

Sheet Number:
A4.25