


## SUMMARY OF ESTIMATED QUANTITIES

ITEM	DESCRIPTION	UNIT OF MEASURE	QUANTITY
201-01-00100	CLEARING AND GRUBBING	LS	1
202-02-06080	REMOVAL OF CONCRETE COMBINATION CURB AND GUTTER	LF	50.0
202-02-06100	REMOVAL OF CONCRETE WALKS & DRIVES	SY	125
203-01-00100	GENERAL EXCAVATION (NET SECTION)	CY	725
203-04-00200	NON PLASTIC EMBANKMENT (SAND) (NET SECTION)	CY	400
302-02-03120	CLASS II BASE COURSE (STONE OR RECYCLED PORTLAND CEMENT CONCRETE) (8" THICK) (NET SECTION)	CY	325.0
402-01-00100	TRAFFIC MAINTENANCE AGGREGATE (VEHICULAR MEASURE)	CY	100.0
502-01-00100	SUPERPAVE ASPHALTIC CONCRETE	TON	2,750.0
509-01-00100	COLD PLANING ASPHALTIC PAVEMENT	SY	9,500
701-03-01000	STORM DRAIN PIPE (15" RCP)	LF	50
701-03-01020	STORM DRAIN PIPE (18" RCP)	LF	50
701-03-01040	STORM DRAIN PIPE (24" RCP)	LF	50
702-03-00100	DROP INLET	EA	2
702-04-00100	ADJUSTING MANHOLES	EA	1
702-04-00200	ADJUSTING CATCH BASINS	EA	9
706-01-00100	CONCRETE WALK (4" THICK)	SY	75.0
706-02-00200	CONCRETE DRIVE (6" THICK)	SY	50.0
706-04-00100	HANDICAPPED CURB RAMPS	EACH	14
707-03-00100	COMBINATION CONCRETE CURB AND GUTTER	LF	50.0
713-01-00100	TEMPORARY SIGNS AND BARRICADES	LS	LUMP SUM
714-01-00600	SLAB SODDING	SY	50
727-01-00100	MOBILIZATION	LS	LUMP SUM
731-02-00100	REFLECTORIZED RAISED PAVEMENT MARKERS	LS	LUMP SUM
732-01-01020	PLASTIC PAVEMENT STRIP (6" WIDTH) (THERMO PLASTIC 90 MIL)	LF	400
732-01-02080	PLASTIC PAVEMENT STRIP (24" WIDTH) (THERMO PLASTIC 90 MIL)	LF	100
732-02-01000	PLASTIC PVTM STRIP (SOLID LINE) (4" W) (THERMO 40 MIL)	MILE	1.326
732-03-01000	PLASTIC PVTM STRIP (BRKN LINE) (4" W) (THERMO 40 MIL)	MILE	0.663
740-01-00100	CONSTRUCTION LAYOUT	LS	LUMP SUM
NS-500-00001	SAW CUTTING ASPHALTIC CONCRETE PAVEMENT OVER PORTLAND CEMENT CONCRETE COMPOSITE PAVEMENT	PER INCH DEPTH PER LF	800
NS-500-00002	SAW CUTTING CONCRETE SIDEWALK, DRIVEWAY OR HANDICAP RAMP	PER INCH DEPTH PER LF	400
NS-500-00003	SAW CUTTING ASPHALT OR CONCRETE PAVEMENT	PER INCH DEPTH PER LF	400

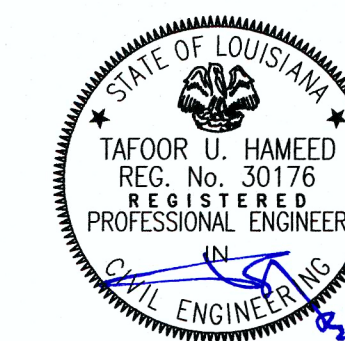

08/17/2015

City of Slidell Engineering Department

Blaine Ciancy, P.E., City Engineer  
Slidell, LA 70459  
P.O. Box 828

Freddy Drennan - Mayor  
250 Bouscaren Street, Suite 302  
(985) 646-4270

Revision
No.
Date
Firm Name and Address
<b>RAHMAN &amp; ASSOCIATES, INC.</b> <small>3645 WILLIAMS BLVD. SUITE 208 KENNER, LA 70065</small>
Project Name and Address
<b>WEST HALL AVENUE REHABILITATION</b>
Project
Date
08/12/2015
Scale
Sheet
6 OF 25