

50 CM (19.7")

16.7 CM (6.6") 25 CM (9.8")

**SPECIFICATIONS**

UNIT SIZE - 50 CM X 50 CM X 2.5 CM  
(20" X 20" X 1")


AVAILABLE IN 9 STANDARD ROLL SIZES

UNIT WEIGHT - 510 GRAMS (18 OZ)  
OR 2.0 KG (4.5 POUNDS)

STRENGTH - 402 KG/CM (5720 PSI)

COLOR - BLACK (STANDARD)

RESIN - HDPE (WITH SOME POST-CONSUMER  
RECYCLED CONTENT)

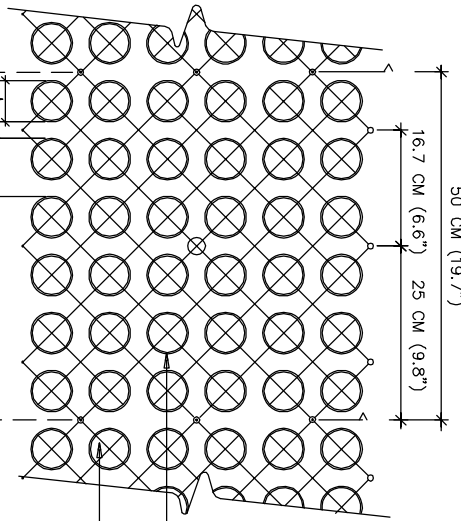

**PLAN**

GRASSPAVE2 SQUARES

ADJACENT GRASSPAVE2 SQUARES

SEE ENLARGEMENT BELOW

HYDROGROW MIX BELOW RING  
SUPPLIED FREE BY MANUFACTURER

RINGS FILLED WITH CONCRETE SAND  
(CLEAN, SHARP SAND)

VARIES  
AS PER LOADING  
REQUIREMENTS  
- COMPACTED SANDY GRAVEL ROAD BASE  
- 95% MODIFIED PROCTOR DENSITY  
- 6 INCHES TO 12 INCHES  
(DEPTH OF BASE COURSE TO BE  
DETERMINED BY ON-SITE ENGINEER)

COMPACTED SUBGRADE.



**SECTION**

TOP OF GRASS ROOT MASS 6 MM  
(1/4") ABOVE TOP OF RING

GRASSPAVE2 ATTACH WITH  
SNAP-FIT FASTENERS

ROOT MASS TO FILL  
GRASSPAVE2

COMPACTED SANDY GRAVEL  
BASE COURSE

**ENLARGEMENT**

NOTE: GRASS/PLANT TYPES SHALL BE SPECIFIED BY A LANDSCAPE ARCHITECT OR  
LANDSCAPE DESIGNER.

CHOOSE THIS PRODUCT FOR REINFORCING GRASS WEARING SURFACES

Invisible  
Structures, Inc.  
GPE1DWG

1600 Jackson St., Ste. 310  
GOLDEN, COLORADO 80401  
800-233-1510 OR 303-233-8383  
FAX: 800-233-1522 OR  
303-233-8282  
www.invisiblestructures.com  
rev. 10/05