

**GENERAL NOTES**

THE LOCATIONS OF UNDERGROUND UTILITIES AS SHOWN HEREON ARE BASED ON ABOVEGROUND STRUCTURES AND RECORD DRAWINGS PROVIDED BY THE SURVEYOR. LOCATIONS SHOWN HEREON, ADDITIONAL BURIED UTILITIES OR STRUCTURES MAY BE ENCOUNTERED. NO EXCAVATIONS WERE MADE DURING THE PROGRESS OF THIS SURVEY TO LOCATE BURIED UTILITIES OR STRUCTURES.

I HAVE CONSULTED THE FLOOD INSURANCE RATE MAPS AND FOUND THIS PROPERTY IS IN A SPECIAL FLOOD HAZARD AREA.

F.I.R.M. COMMUNITY MAP NO. 22020L0001.S, DATED: 04/21/1988

FLOOD ZONE: 2E BASE FLOOD ELEVATION: 5.11'

N.G.V.D. = NATIONAL GEODETIC VERTICAL DATUM (1929); B.M. = BENCHMARK

NOTE: WATER, SEWER AND GAS LINE LOCATION ARE FROM UTILITY MAPS BY CITY OF SLIDELL AND ATMOS.

NOTE: LOUISIANA ONE CALL TICKET #10455732.


**LEGEND**

—S—	SEWER MANHOLE, SEWER LINE
—W—	WATER MANHOLE, WATER LINE
—G—	GAS MANHOLE, GAS LINE
—T—	TELE. MANHOLE, TELE. LINE
—D—	DRAIN MANHOLE, DRAIN LINE
—P—	POWER POLE / OVERHEAD LINES
—E—	ELECTRIC, TELEPHONE, CABLE, TV
—T—	ELECT. TOWER / OVERHEAD LINES
—C—	CATCH BASIN
—L—	TRAFFIC LIGHT
—P—	TELE., ELEC., CATY PEDESTAL
—M—	GAS, WATER, ELECTRIC METER
—V—	GAS, WATER VALVE
—C—	SEWER, DRAIN CLEANOUT
—H—	FIRE HYDRANT
—A—	GUY WIRE ANCHOR
—S—	SIGN
—P—	PILOTON
—B—	MAILBOX
—T—	TREE
—S—	SHRUB
—F—	FENCE

**CERTIFICATION**

I CERTIFY THAT THIS PLAN DOES REPRESENT AN ACTUAL GROUND SURVEY AND THAT TO THE BEST OF MY KNOWLEDGE NO ENCROACHMENTS EXIST EITHER WAY OR THE OTHER SIDE OF THE PROPERTY LINE. THE INFORMATION SHOWN HEREON AS SHOWN HEREON ARE NOT NECESSARILY EXCLUSIVE. ENCUMBRANCES OF RECORD AS SHOWN ON TITLE OPINION OR TITLE POLICY WILL BE ADDED HERETO UPON REQUEST. AS SURVEYOR HAS NOT PERFORMED ANY TITLE SEARCH OR ABSTRACT.

PROPERTY IS NOT SURVEYED IN ACCORDANCE WITH THE LOUISIANA "MINIMUM STANDARDS FOR PROPERTY BOUNDARY SURVEYS." BEARINGS ARE BASED ON RECORD BEARINGS UNLESS NOTED OTHERWISE.

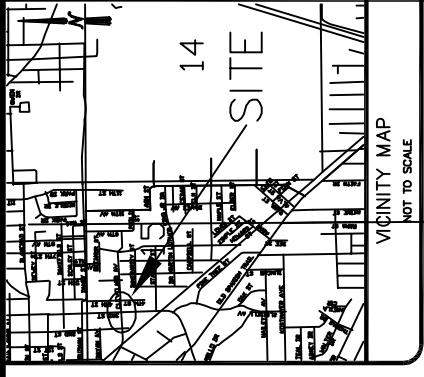

**J.V. Burkes & Associates, Inc.**  
 SURVEYING ENGINEERING ENVIRONMENTAL  
 1805 Shortcut Highway  
 Slidell, Louisiana 70458  
 E-mail: jvbosoc@jburkes.com  
 Phone: 985-649-0075 Fax: 985-649-0154  
 Mississippi Phone: 228-435-5900

NO.	DESCRIPTION	DATE	BY	CHKD.

DAMON ENGINEERING  
 A TOPOGRAPHIC SURVEY OF A PORTION OF  
 CLEVELAND AVENUE FROM 2ND STREET TO 4TH STREET  
 SECTION 15, T9S - R14E  
 CITY OF SLIDELL  
 ST. TAMMANY PARISH, LOUISIANA  
 REVISION IS MADE TO ORIGINAL SURVEY. IT IS NOT NECESSARILY TO ORIGINAL INTENTIONS OR SUBSEQUENT SURVEY. IT IS NOT NECESSARILY TO ORIGINAL INTENTIONS OR SUBSEQUENT SURVEY.

SCALE: 1" = 20'  
 DATE: 11/18/2011  
 DRAWN BY: BPT  
 CHECKED BY: JDL  
 DWG. NO.: 20110569  
 SHEET 1 OF 1

