


NO.	DATE	REVISION	DESCRIPTION

ENGINE 36
CITY OF NEW ORLEANS FIRE STATION
5403 READ BLVD
NEW ORLEANS
LOUISIANA

Bid Set
DRAWING TITLE: **SECOND FLOOR SLAB PLAN**
PROJECT NO.: 1506
CHECK BY: KEJ
DRAWN BY: KEJ
DATE: 11/30/16
SHEET NO.:

S2.2
OF SHEET

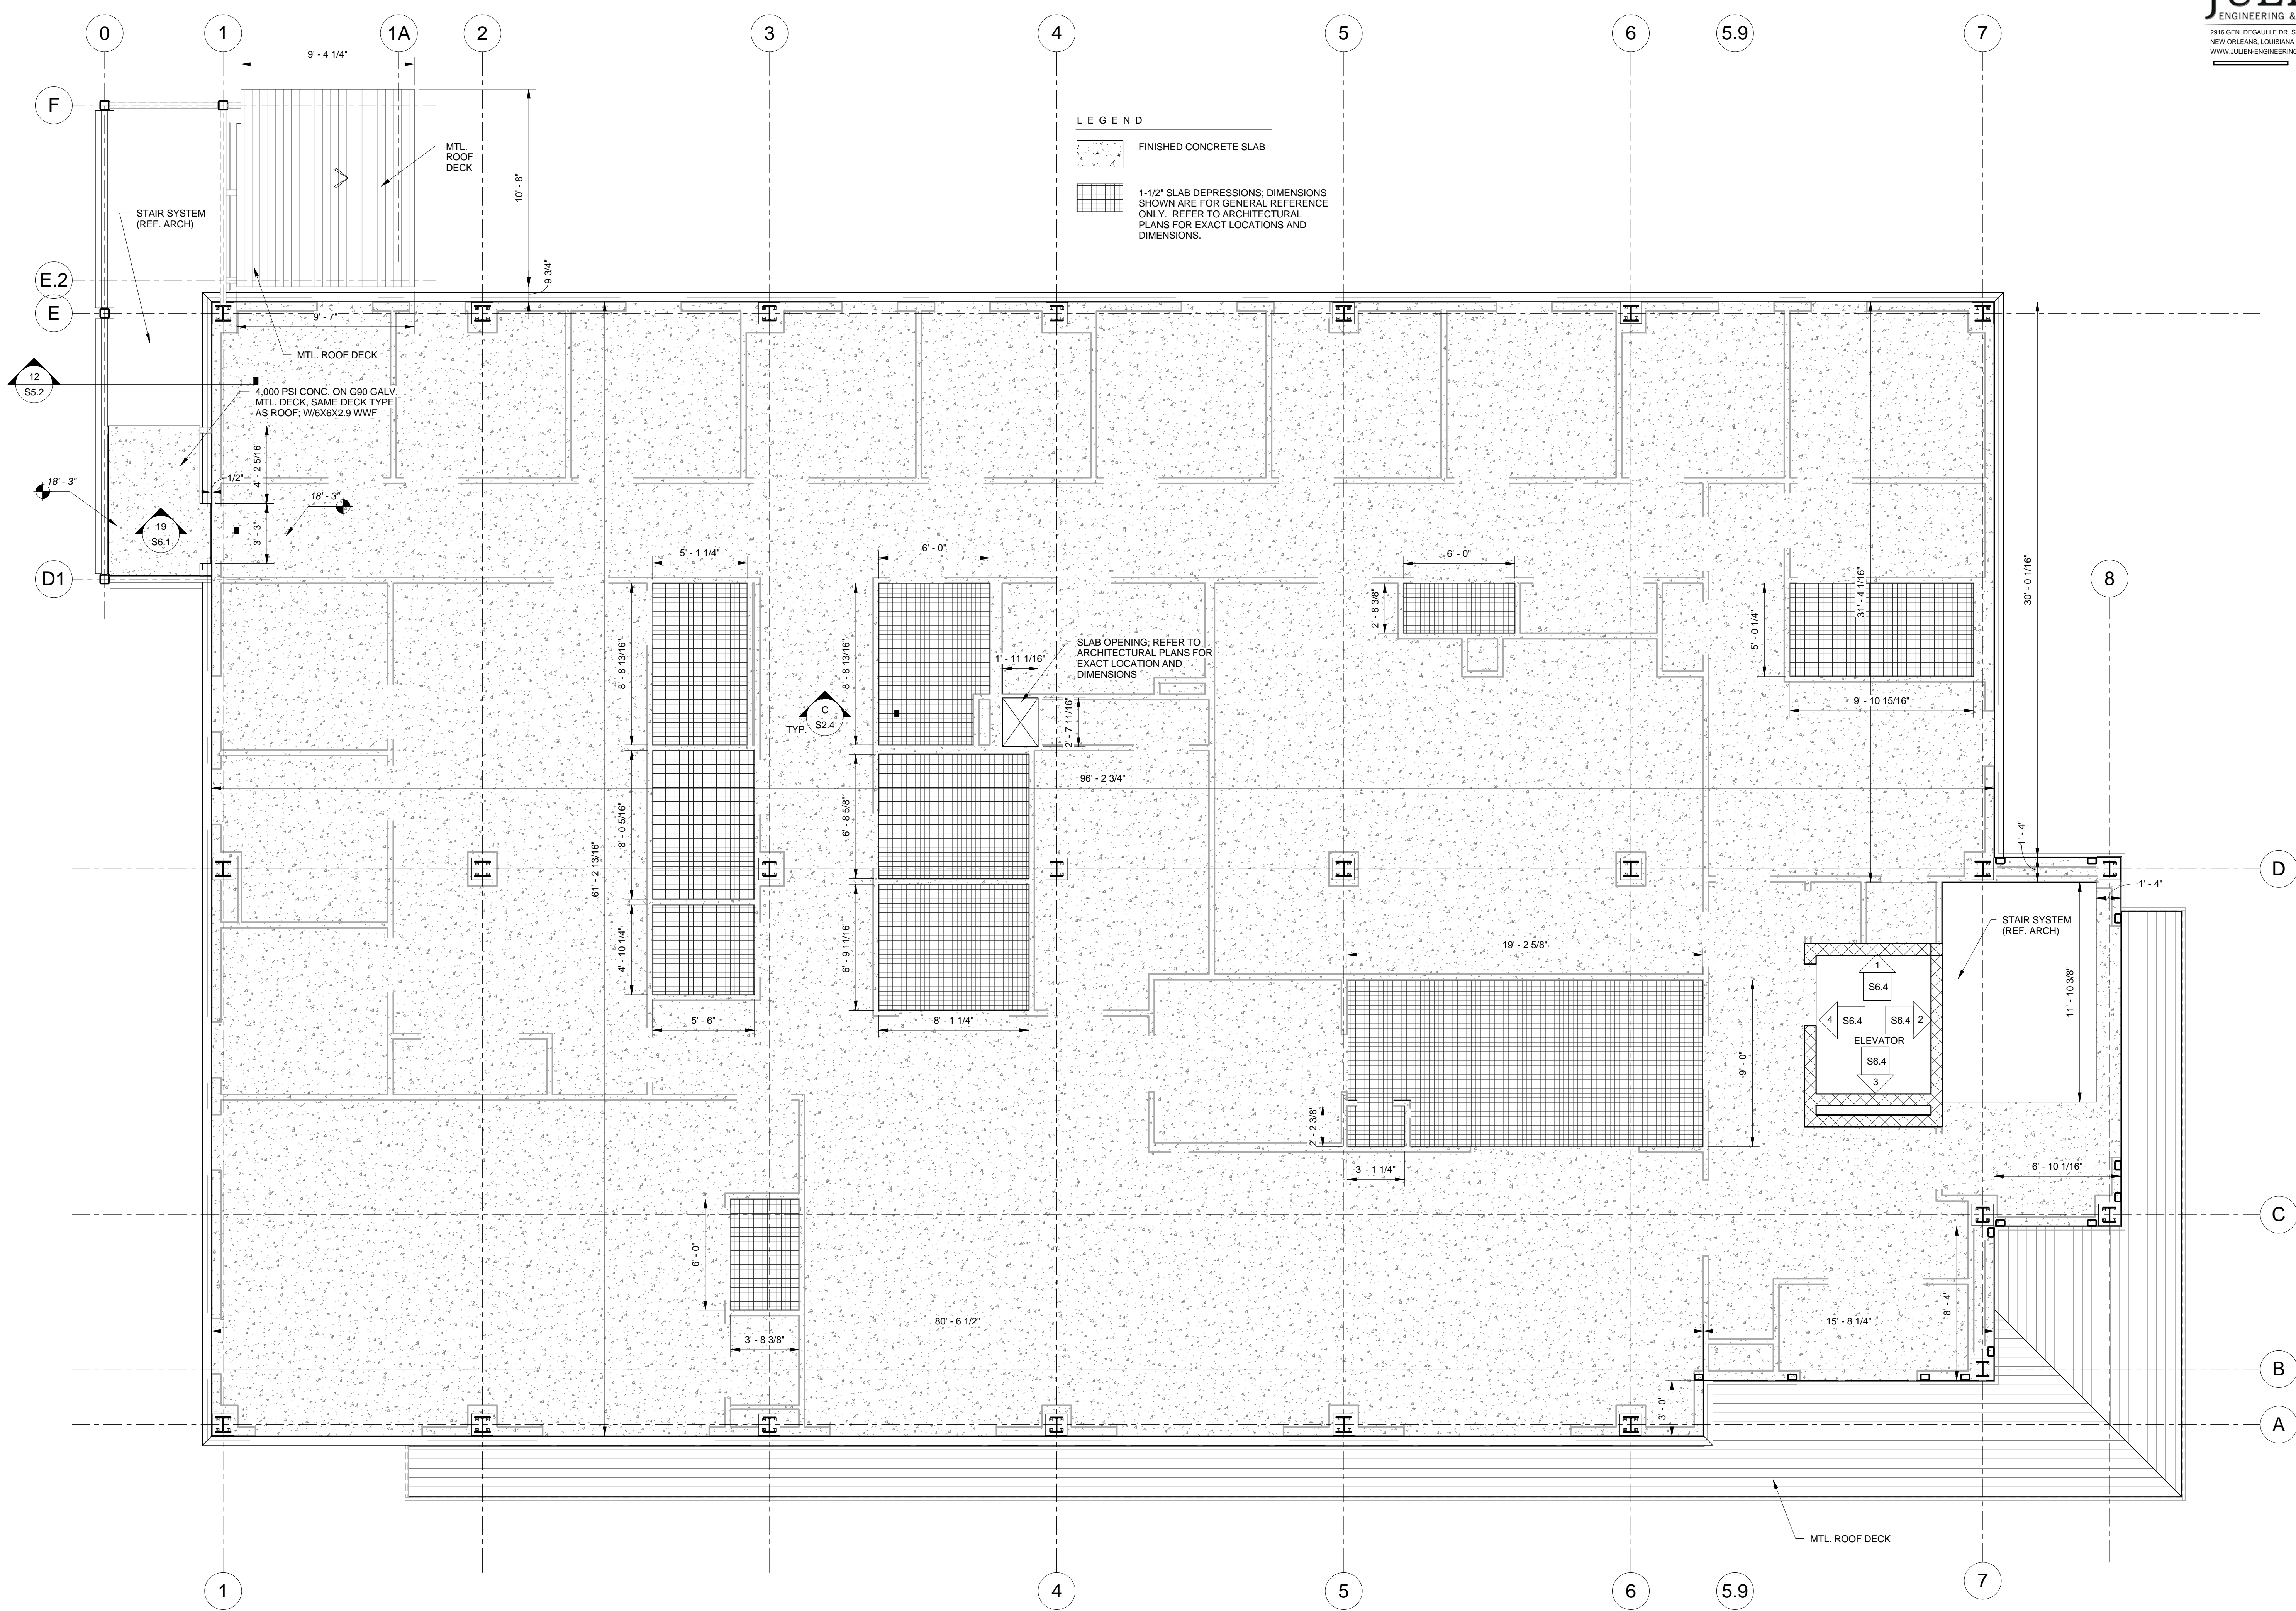

LEGEND

- FINISHED CONCRETE SLAB
- 1-1/2\"/>

S2.2 - level 2 slab plan
1/4\"/>