


NO.	DATE	REVISION	DESCRIPTION

ENGINE 36
CITY OF NEW ORLEANS FIRE STATION
5403 READ BLVD
NEW ORLEANS
LOUISIANA


Bid Set

DRAWING TITLE	STRUCTURAL AXONOMETRICS
PROJECT No.	1506
CHECK BY:	KEJ
DRAWN BY:	KEJ
DATE:	11/30/16
SHEET No.	


S7.1
OF SHEET

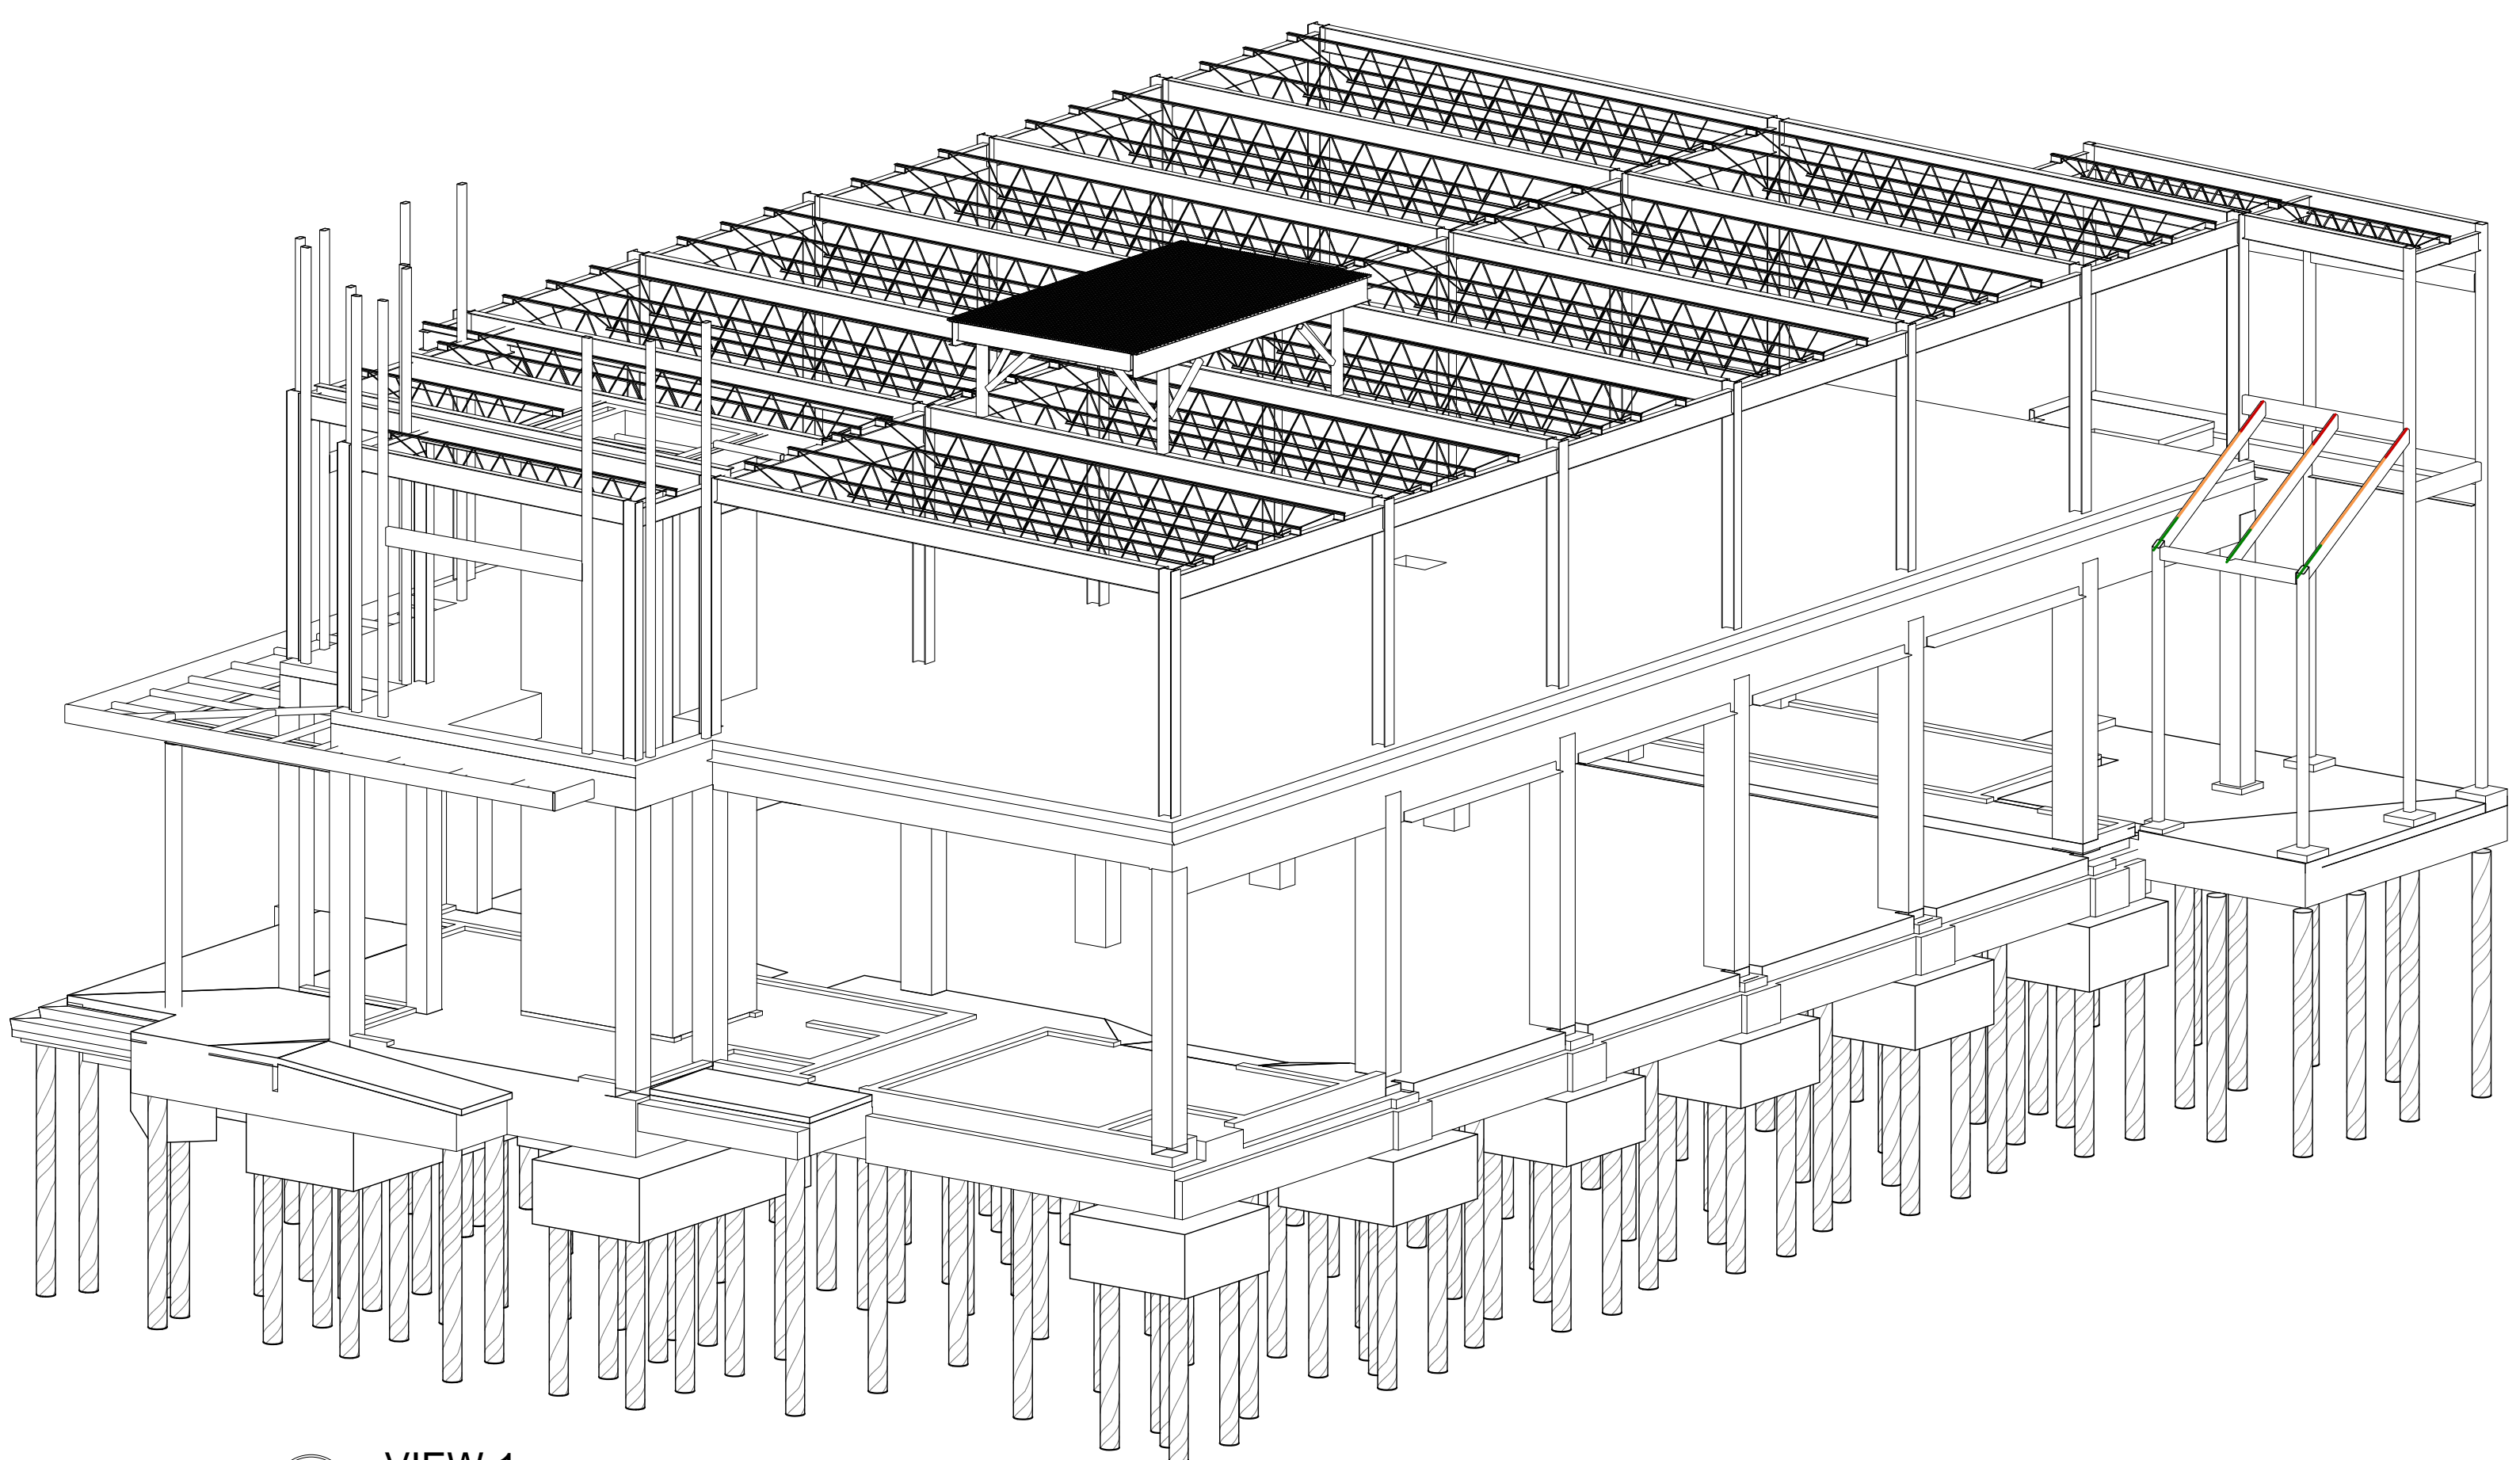


1
S7.1
VIEW-1

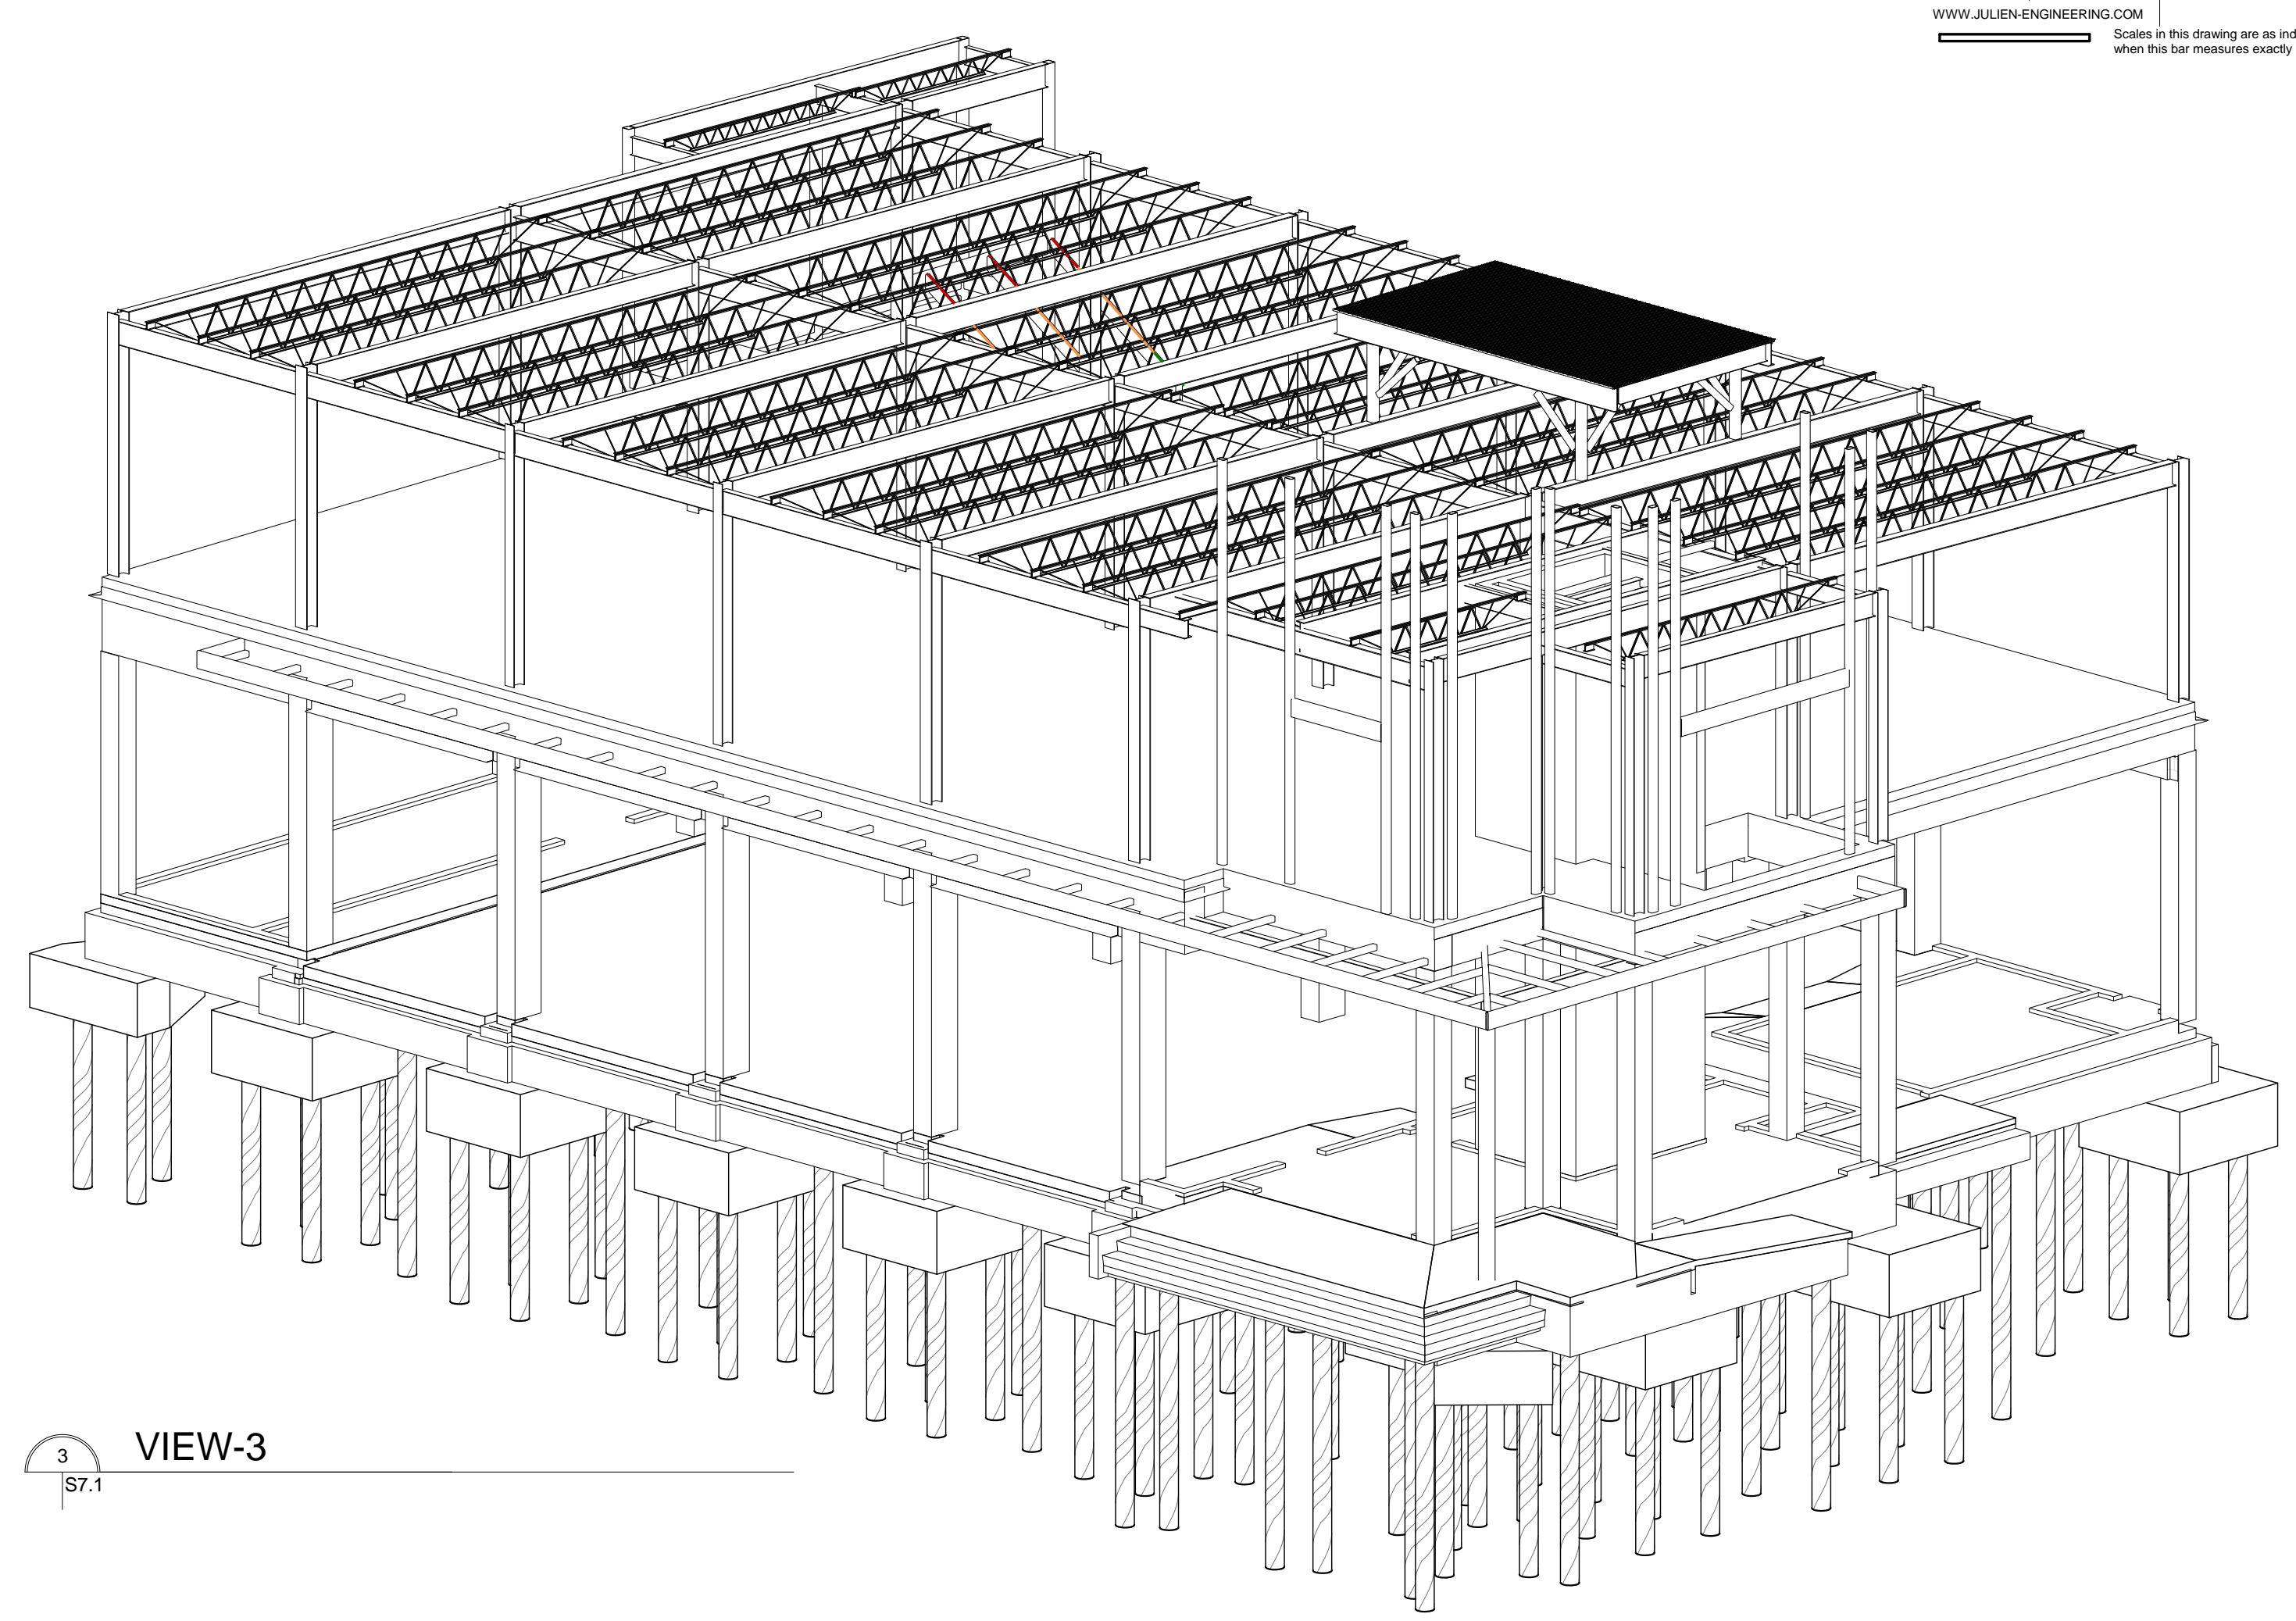

3
S7.1
VIEW-3

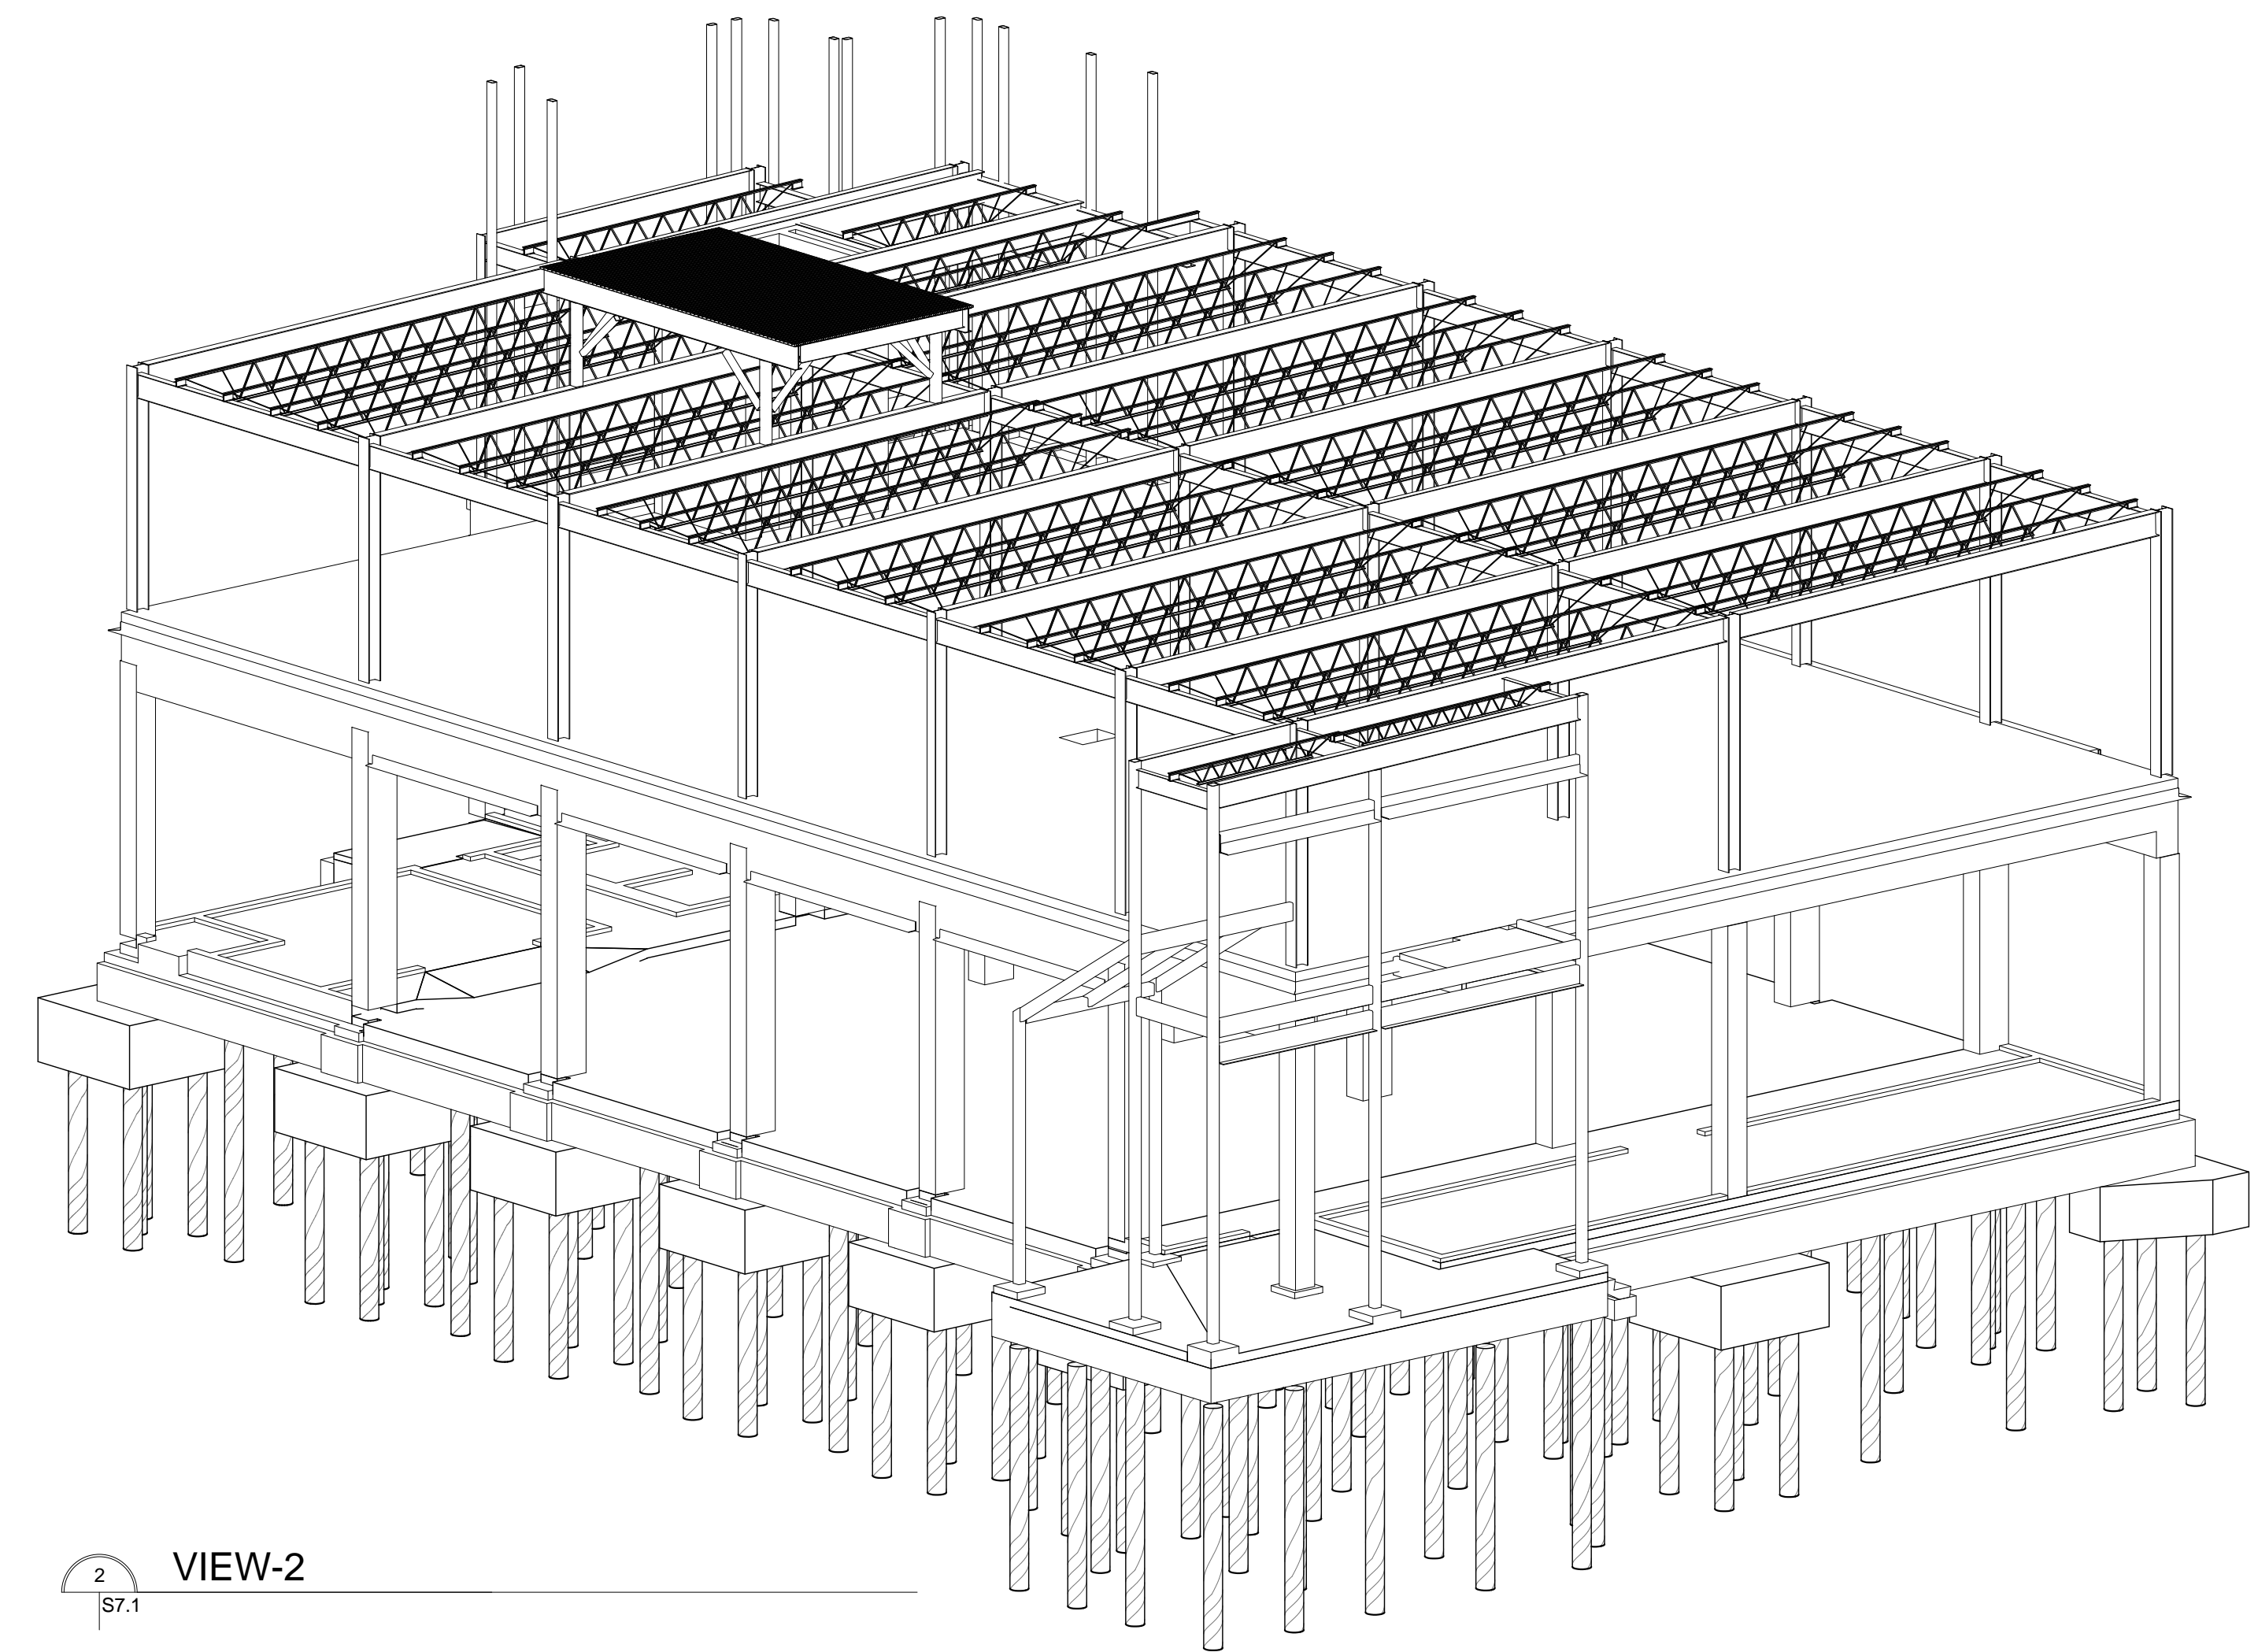

2
S7.1
VIEW-2

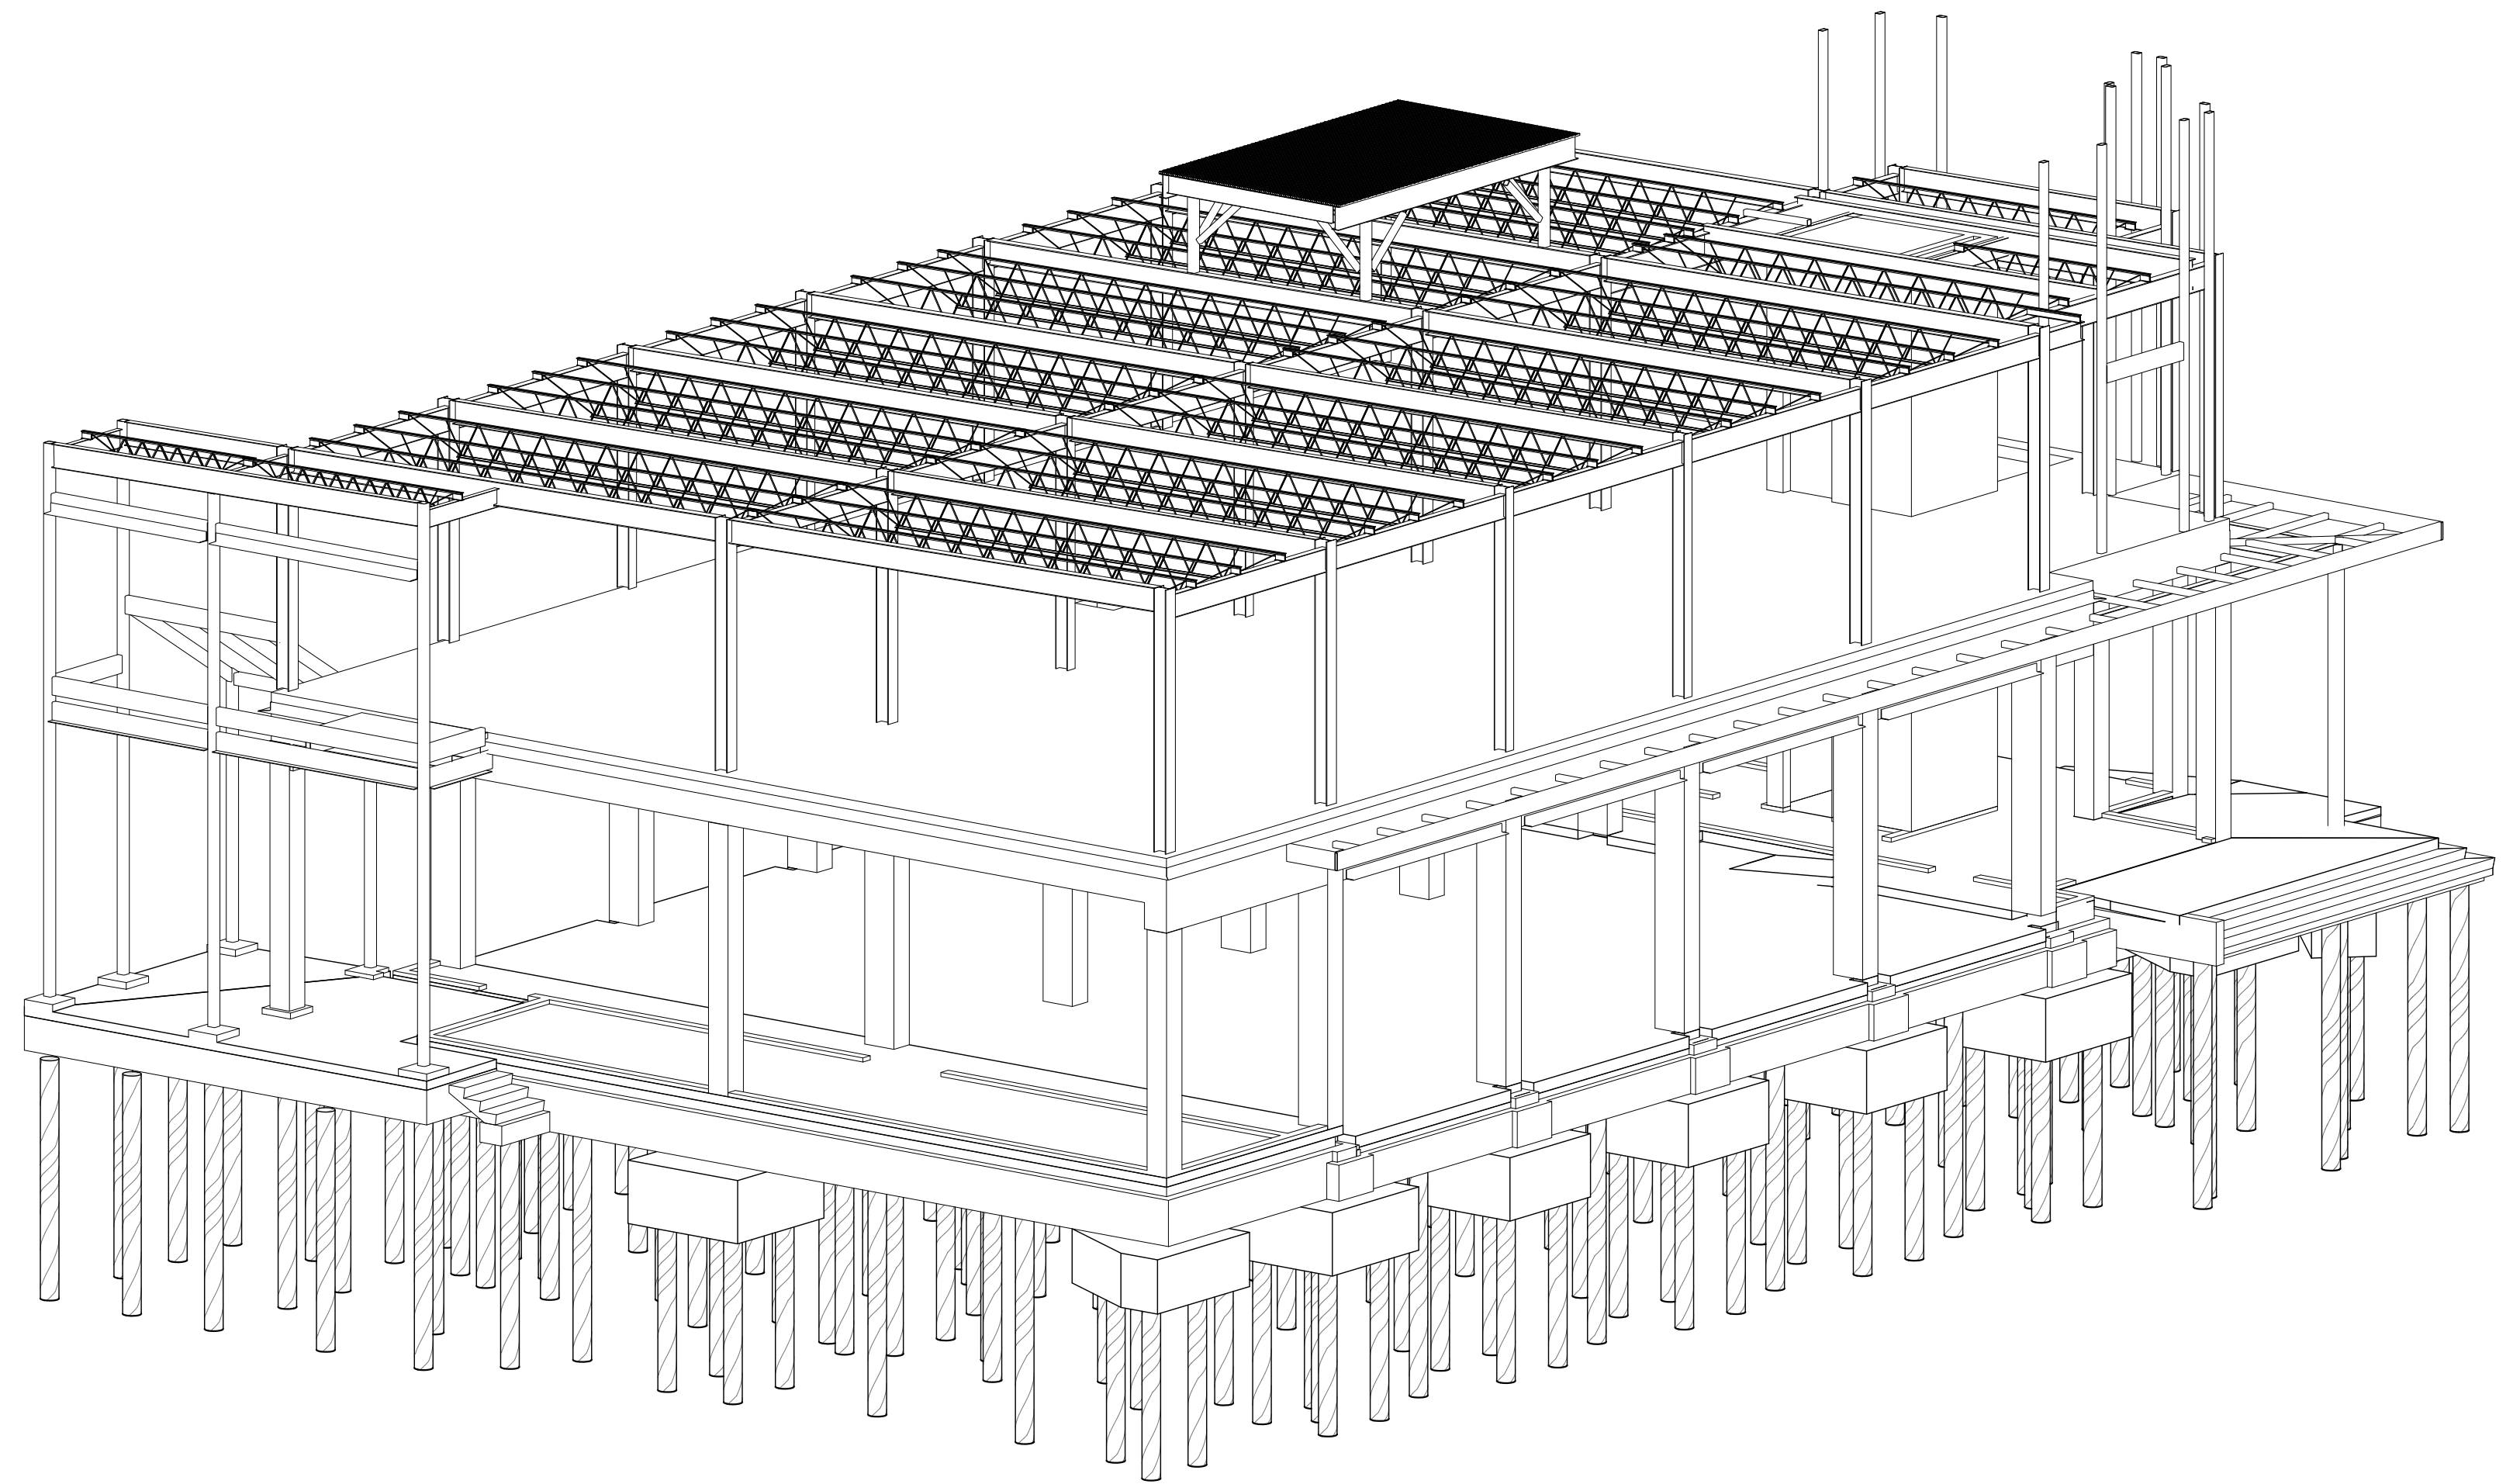

4
S7.1
VIEW-4