

GENERAL NOTES
 THE LOCATIONS OF UNDERGROUND UTILITIES AS SHOWN HEREON ARE BASED ON ABOVEGROUND STRUCTURES AND RECORD DRAWINGS PROVIDED BY THE SURVEYOR. LOCATIONS OF UNDERGROUND UTILITIES OR STRUCTURES MAY VARY FROM LOCATIONS SHOWN HEREON. ADDITIONAL BURIED UTILITIES OR STRUCTURES MAY BE DISCOVERED DURING THE COURSE OF THE SURVEY. THE SURVEYOR HAS CONDUCTED VISUAL INSPECTIONS OF THE PROGRESS OF THIS SURVEY TO LOCATE BURIED UTILITIES OR STRUCTURES.


I HAVE CONSULTED THE FLOOD INSURANCE RATE MAPS AND FOUND THIS PROPERTY TO BE IN SPECIAL FLOOD HAZARD AREA.
 FIRM COMMUNITY MAP NO. 225205 0440 D, DATED: 4/21/99.
 FLOOD ZONE: C; BASE FLOOD ELEVATION: N/A.

T.B.M. = 600 NAIL SET
 E.L. = 16.14'

REFERENCES:
 1.) SURVEY BY THIS FIRM DATED 5/4/09, SURVEY NO. 20090487.

LEGEND

- S — SEWER MANHOLE, SEWER LINE
- W — WATER MANHOLE, WATER LINE
- G — GAS MANHOLE, GAS LINE
- T — TELE. MANHOLE, TELE. LINE
- D — DRAIN MANHOLE, DRAIN LINE
- I — DRAIN INLET, DRAIN LINE
- P — POWER POLE / OVERHEAD LINES
- E — ELEC. TOWER / OVERHEAD LINES
- L — LIGHT STANDARD
- T — TRAFFIC LIGHT
- P — GAS, WATER, ELEC. PEDESTAL
- M — GAS, WATER, ELEC. METER
- V — GAS, WATER VALVE
- H — SEWER, DRAIN CLEANOUT
- Y — FIRE HYDRANT
- A — GUY WIRE ANCHOR
- S — SIGN
- P — Pylon
- M — MAILBOX
- T — TREE
- S — SHRUB
- F — FENCE

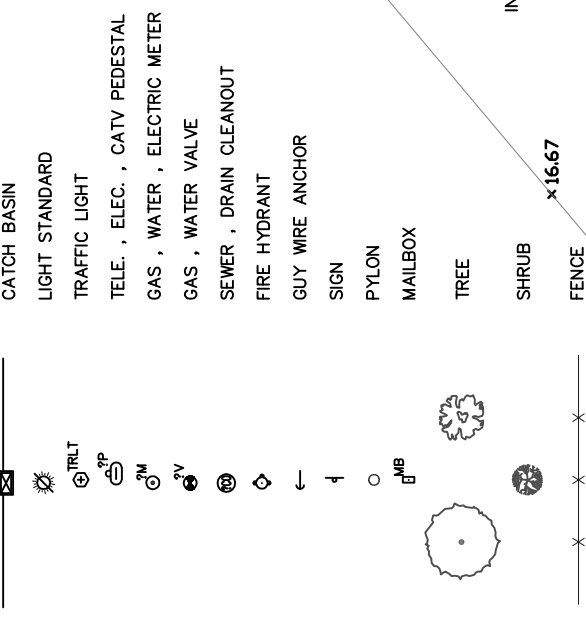

J.V. Burkes & Associates, Inc.
 SURVEYING ENGINEERING • ENVIRONMENTAL
 1805 Shortcut Highway
 Slidell, Louisiana 70458
 E-mail: jvbassoc@jvburkes.com
 Phone: 985-649-0075 Fax: 985-649-0154
 Mississippi Phone: 228-435-5800

DAMON ENGINEERING
 DECLARATION IS MADE TO ORIGINAL PURCHASER OF THE SURVEY. IT IS NOT TRANSFERABLE TO ADDITIONAL INSTITUTIONS OR SUBSEQUENT OWNERS. SURVEY IS VALID ONLY IF PRINT HAS ORIGINAL SEAL OF SURVEYOR.

**A TOPOGRAPHIC SURVEY OF
 A 0.35 ACRE PARCEL OF LAND
 SITUATED IN SECTION 38, T-9-S, R-15-E,
 ST. TAMMANY PARISH, LOUISIANA**

SCALE: 1" = 20'

DATE: 12/18/12

DRAWN BY: JDL

DWG. NO. 20120466

CHECKED BY: SMB

SHEET 1 OF 1

