


LIMITS OF CONSTRUCTION

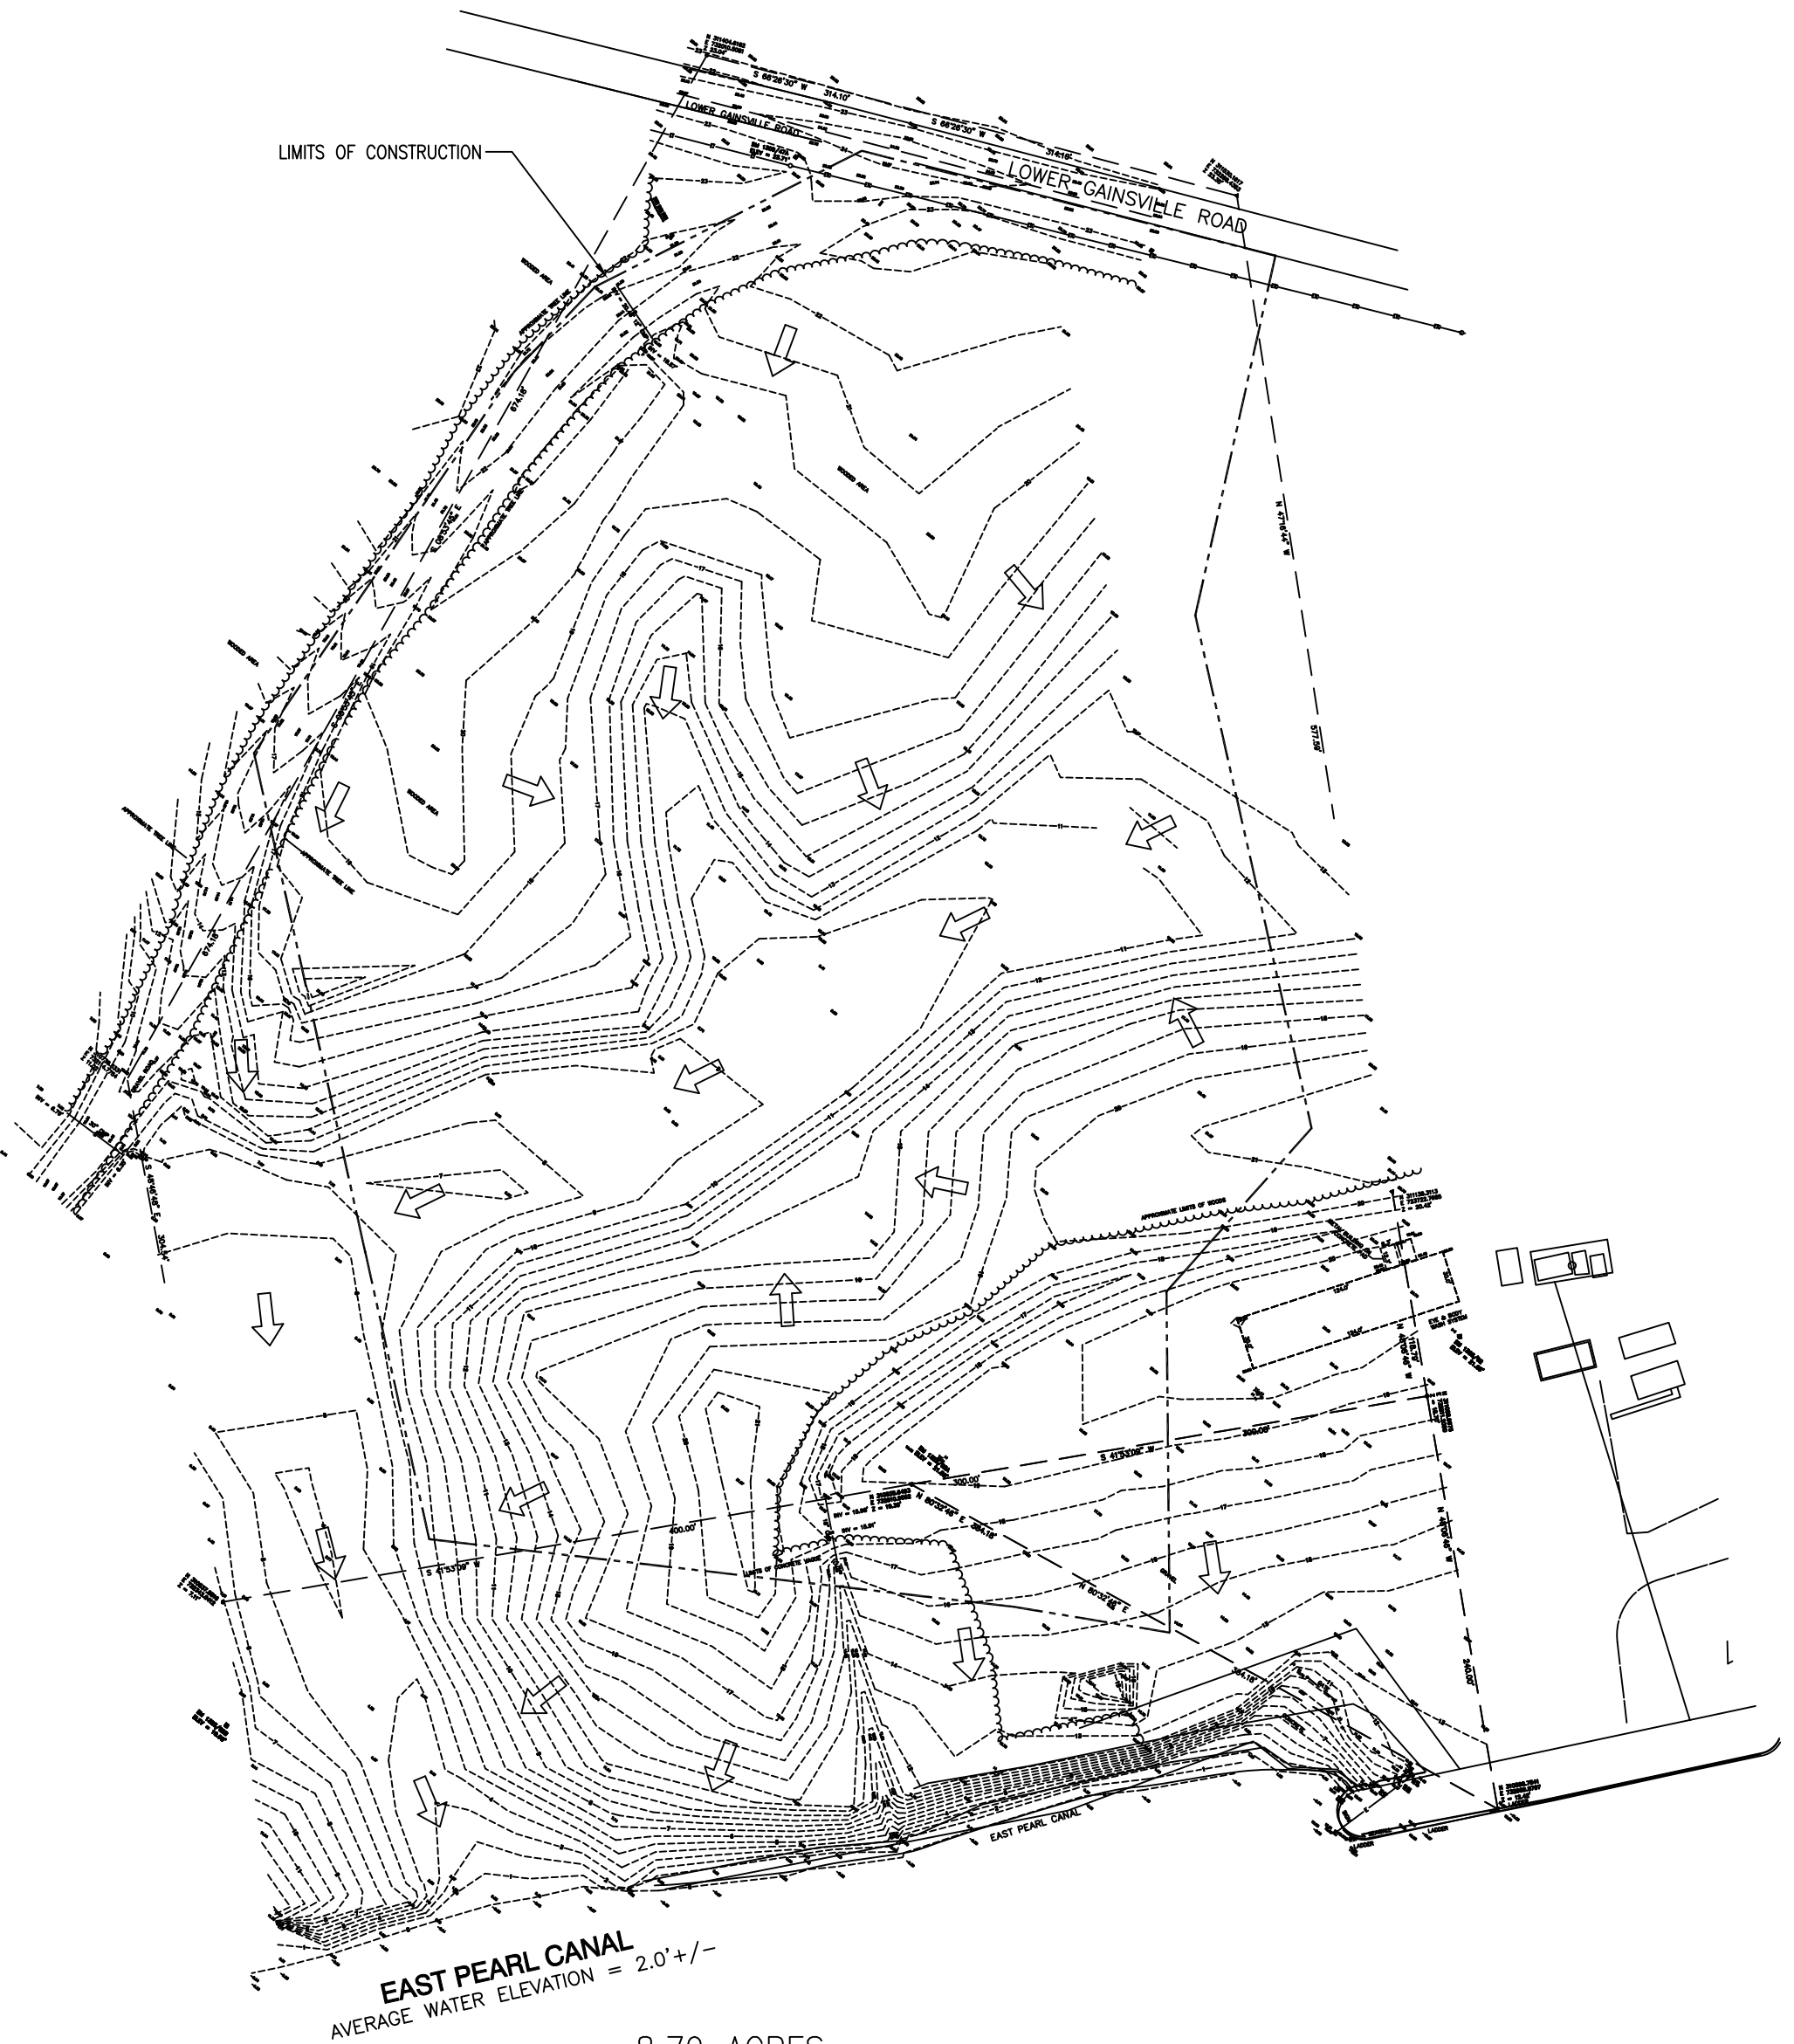

EAST PEARL CANAL
AVERAGE WATER ELEVATION = 2.0' +/-

8.79 ACRES

PRIOR-DEVELOPMENT

