

SHOCK ARRESTOR SCHEDULE	
TYPE A SHOCK ARRESTORS - ZURN SHOKTROL, SERIES Z-1700, SIZE #100	
TYPE B SHOCK ARRESTORS - ZURN SHOKTROL, SERIES Z-1700, SIZE #200	

NO.	REVISIONS	DATE
1		
2		
3		
4		
5		
6		
7		
8		
9		
10		
11		


A PROJECT FOR:
SATNOH, LLC
 130 W. RUELLE
 MANDEVILLE, LA 70471

STATE REG. AA - 0001655
GARCIA BRENNER STROMBERG
 ARCHITECTURE
 Jorge St. Garcia, P.E. Stuart M. Brenner, P.E. Peter T. Stromberg, P.E.
 751 Park of Commerce Dr., Suite 118 1001 St. Anthony Complex Bldg., Suite 100
 Tallahassee, FL 32301 Tallahassee, FL 32301
 Tel: 904.201.6778 Fax: 904.201.6788 Tel: 904.201.6778 Fax: 904.201.6788
 www.gbs.com

DATE: 10-11-01
 DESIGN BY:
 DRAWN BY:
 REVIEWED BY:

PROJECT: 21408
 SHEET: P-3.01
 PROJECT: RISERS - PLUMBING
 TULANE / HONTAS
 MEDICAL CENTER

CONSULTING ENGINEERS
 ORLANDO • FT. PIERCE • W. PALM BEACH
 407 CENTERVILLE ORLANDO, FLORIDA 32709 (407) 328-0200 FAX (407) 328-0700
 3300 HARRINGTON DRIVE, SUITE C, FT. PIERCE, FLORIDA 34946 (407) 486-1100 FAX (407) 486-1100
 2869 FOREST HILLS BLVD., SUITE 225, WEST PALM BEACH, FLORIDA 33408 (407) 843-8800 FAX (407) 434-7100
ASSOCIATES INC.

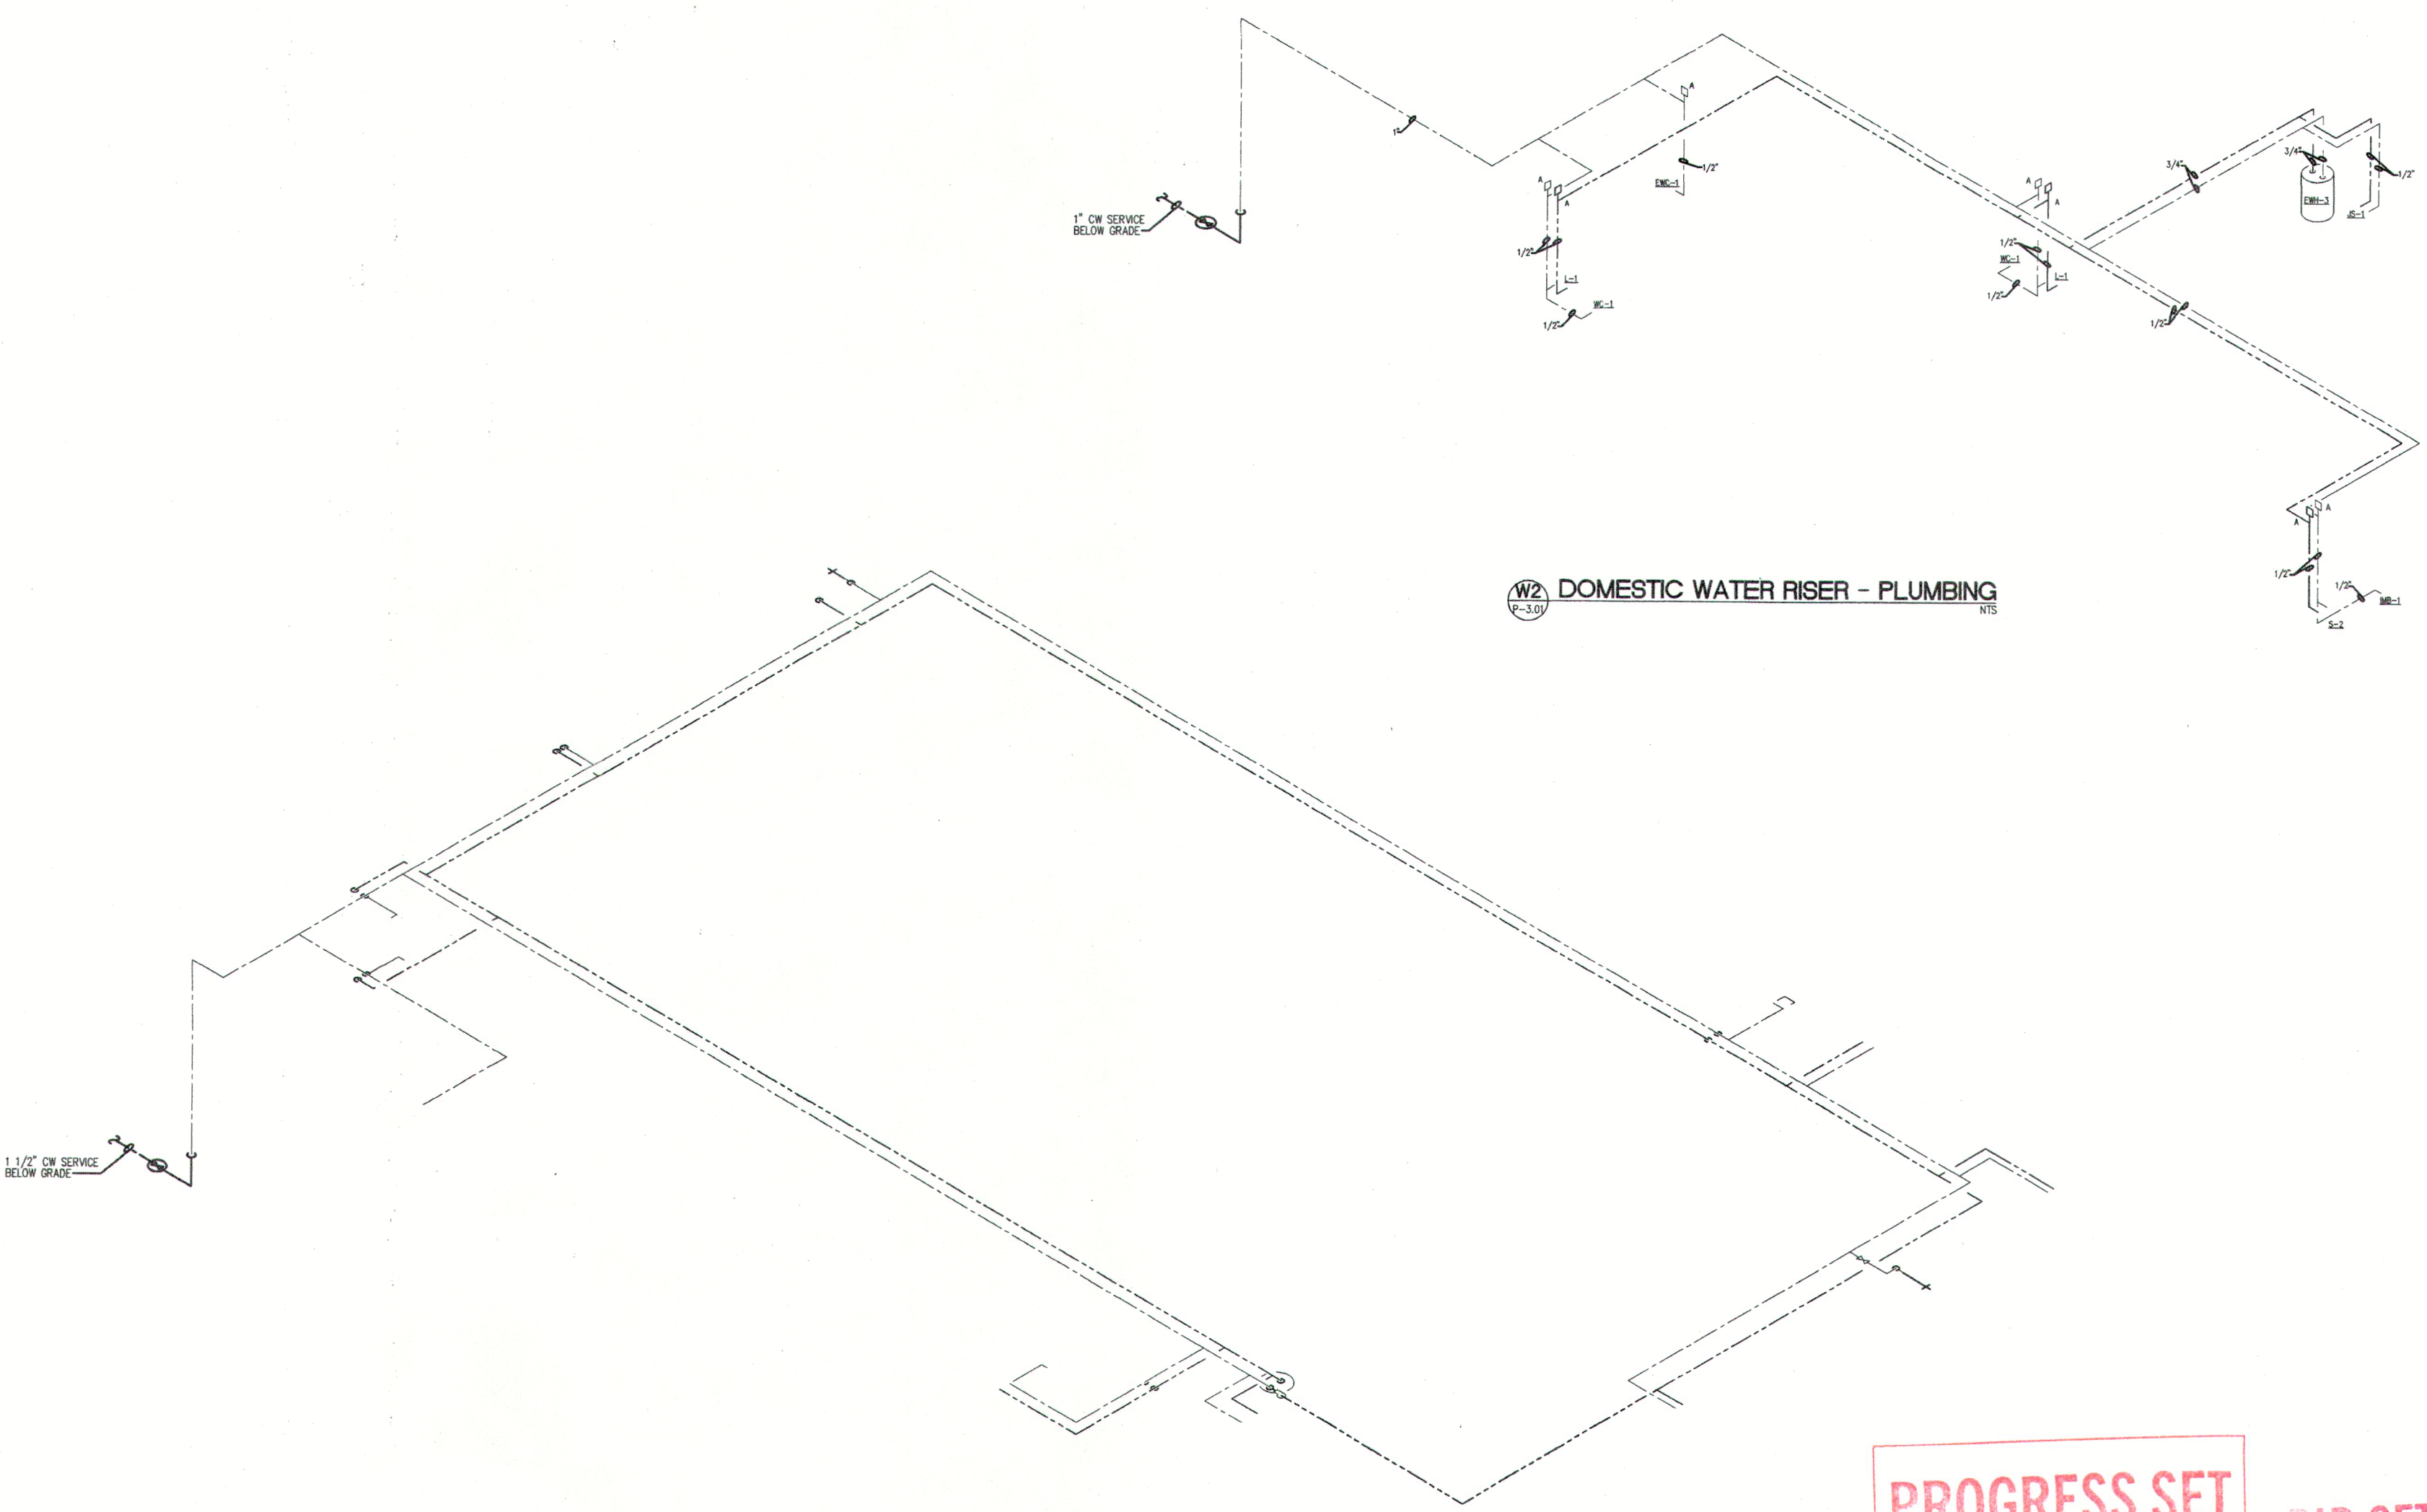

W2 DOMESTIC WATER RISER - PLUMBING
 P-3.01 NTS

W1 DOMESTIC WATER RISER - PLUMBING
 P-3.01 NTS

PROGRESS SET

BID SET

**'NOT FOR CONSTRUCTION'
 PROGRESS**