

West Self
Hospital

Bridge Span Side View
Looking In

All material is
Aluminum
SPAN = 35'
width = 6'

EXPANDED METAL

1" Round Bar

Angle 1 1/2" x 1 1/2"


4" x 4" x 1/4"

3" x 3" x 3/8" Angles

12" W.F. BEAM

3/8" Deck Plate

10" Channels
TYP

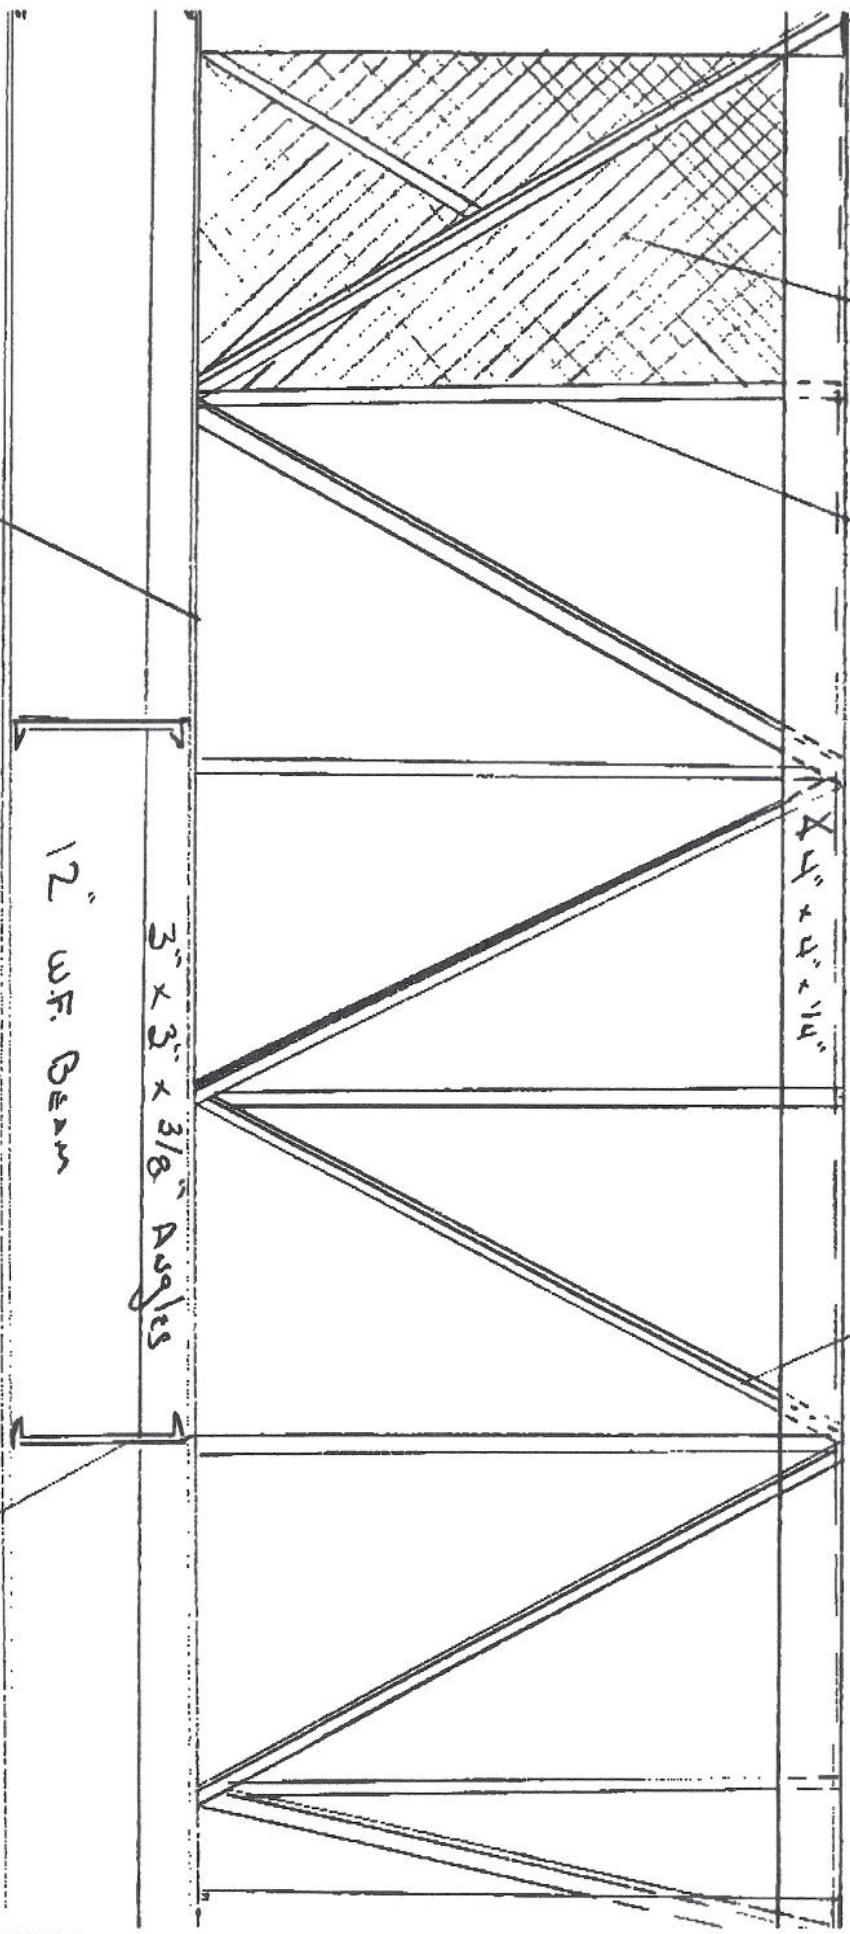

4 x 4 x 8

Center

Turbine Support

3" x 3" x 3/8" X

10" Channels
TYP

Frame Work

12" wide Flange Beams

